# CIDB CATEGORY: 4CE OR HIGHER



# BID No: MLM/SCM/36/2025

# CONSTRUCTION OF MASHOSHING INTERNAL ROADS -PHASE 2

Name of Bidde	r:		_
Telephone no.	:		-
Fax no.	:		_
Address	:		_
	:		
	:		_
Bid Sum	: R	Incl. V.A.T	
CIDB No.	:		

ISSUED BY: MARULENG LOCAL MUNICIPALITY P.O Box 627 HOEDSPRUIT 1380 TEL: 015 793 2409 PREPARED BY: MONT PROJECTS (PTY) LTD Unit 27 Kingfisher Building, Hazeldean Office Park, 687 Silverlakes Road, Tyger Valley Ext 35, 0084 TEL: +27 12 807 5093 EMAIL : <u>malesela@montprojects.co.za</u>

# CLOSING DATE: 10 MARCH 2025 @ 11h00





Municipal Infrastructure Grant

# PART: A: INVITATION TO BID:

MBD1

YOU ARE HEREBY IN	IVITED TO BID FOR REQ	UIREMENTS O			NG M	UNICIPALIT	Ύ)
BID NUMBER:	MLM/SCM/36/2025 CL	OSING DATE:	10 N	MARCH 2025	CLO	SING TIME:	11H00
BID DESCRIPTION	CONSTRUCTION OF M	ASHOSHING II	NTERI	NAL ROADS	– PH	ASE 2	
THE SUCCESSFUL B	IDDER WILL BE REQUIR	ED TO FILL IN	AND	SIGN A WR	ITTEN	I CONTRAC	T FORM
(MBD7) or SERVICE L	EVEL AGREEMENT OF	MARULENG LO	OCAL	MUNICIPAL	ITY.		
BID RESPONSE DOC MUNICIPALITY	UMENTS MAY BE DEPOS	SITED IN THE E	BID BC	OX SITUATE	D AT	(MARULENC	G LOCAL
	ill be undertaken on 07 <b>FE</b>		-	-			
	nical officials and the MAR	JLENG THUSC	ONG C	ENTRE whe	re they	y will be acco	mpanied
to the site.							
	ly open 24 hours, 7 days a				مسادمما		12010005
	ent, fully priced and signed MASHOSHING INTERNA				arked		/36/2025
Bidders should ensure accepted for considera	that bids are delivered tin tion.	neously to the c	correct	address. If	the bio	d is late, it w	ill not be
SUPPLIER INFORMA							
NAME OF BIDDER							
POSTAL ADDRESS							
STREET ADDRESS		1					
TELEPHONE NUMBER	CODE			NUMBER			
CELLPHONE NUMBER							
FACSIMILE	0005						
NUMBER	CODE			NUMBER			
E-MAIL ADDRESS							
NUMBER			1		1		
TAX COMPLIANCE	TCS PIN:		OR	CSD No:			
B-BBEE STATUS		1					
LEVEL NUMBER			-	AL BID			
B-BBEE STATUS		-	PRIC	JE	R		
LEVEL			B-BE				
VERIFICATION	│ ∏ Yes □	No	STA		□ Y	es	
CERTIFICATE			SWC		No		
BOX			AFF	IDAVIT			
[A B-BBEE STATUS LEVEL VERIFICATION CERTIFICATE/ SWORN AFFIDAVIT (FOR EMES & QSEs) MUST BE SUBMITTED IN ORDER TO QUALIFY FOR PREFERENCE POINTS FOR B-BBEE]					SEs)		
ARE YOU THE	Yes No					DDLL	
ACCREDITED				′OU A FORE D SUPPLIEF			
	[IF YES ENCLOSE PRO			HE GOODS		Yes	
IN SOUTH AFRICA							

FOR THE GOODS /SERVICES /WORK OFFERED?	S		/SERVICES / OFFERED?	WORKS	□No [IF YES, ANSWER PART B:3]
MINIMUM WORK OPPORTUNITIES TO BE CREATED	30		CIDB GRAD	NG	4CE OR HIGHER
SIGNATURE OF BIDDER			DATE		
CAPACITY UNDER WHICH THIS BID IS SIGNED					
BIDDING PROCEDU DIRECTED TO:	IRE ENQUIRIES MAY BE	TECH	NICAL INFOR	MATION M	AY BE DIRECTED
MUNICIPALITY	Maruleng Local Municipality	TECH	NICAL	Mr Martin	Serite
CONTACT PERSON	Mr Martin Serite	TELEPHONENUMBER015 590 5850		850	
TELEPHONE NUMBER	015 590 5850	FACSIMILE NUMBER N/A			
FACSIMILE NUMBER	N/A		L ADDRESS		wa@gmail.com
		Project Engineer: Mr. Molomo MJ Telephone: 012 807 5093			
E-MAIL ADDRESS	martinserite@gmail.com	E-mail	l address: <u>male</u>	esela@mon	tprojects.co.za

# PART B

# TERMS AND CONDITIONS FOR BIDDING

1. BID SUBMISSION:
1.1. BID SUBMISSION. 1.1. BIDS MUST BE DELIVERED BY THE STIPULATED TIME TO THE CORRECT ADDRESS. LATE BIDS WILL NOT BE ACCEPTED FOR CONSIDERATION.
1.2. ALL BIDS MUST BE SUBMITTED ON THE OFFICIAL FORMS PROVIDED – (NOT TO BE RE- TYPED) OR ONLINE
1.3. THIS BID IS SUBJECT TO THE PREFERENTIAL PROCUREMENT POLICY FRAMEWORK ACT AND THE PREFERENTIAL PROCUREMENT REGULATIONS, 2017, THE GENERAL CONDITIONS OF CONTRACT (GCC) AND, IF APPLICABLE, ANY OTHER SPECIAL CONDITIONS OF CONTRACT.
2. TAX COMPLIANCE REQUIREMENTS
2.1 BIDDERS MUST ENSURE COMPLIANCE WITH THEIR TAX OBLIGATIONS. 2.2 BIDDERS ARE REQUIRED TO SUBMIT THEIR UNIQUE PERSONAL IDENTIFICATION
NUMBER (PIN) ISSUED BY SARS TO ENABLE THE ORGAN OF STATE TO VIEW THE TAXPAYER'S PROFILE AND TAX STATUS.
2.3 APPLICATION FOR THE TAX COMPLIANCE STATUS (TCS) CERTIFICATE OR PIN MAY ALSO BE MADE VIA E-FILING. IN ORDER TO USE THIS PROVISION, TAXPAYERS WILL NEED TO REGISTER WITH SARS AS E-FILERS THROUGH THE WEBSITE WWW.SARS.GOV.ZA.
2.4 FOREIGN SUPPLIERS MUST COMPLETE THE PRE-AWARD QUESTIONNAIRE IN PART B:3.
2.5 BIDDERS MAY ALSO SUBMIT A PRINTED TCS CERTIFICATE TOGETHER WITH THE BID.
2.6 IN BIDS WHERE CONSORTIA / JOINT VENTURES / SUB-CONTRACTORS ARE INVOLVED, EACH PARTY MUST SUBMIT A SEPARATE TCS CERTIFICATE / PIN / CSD NUMBER.
2.7 WHERE NO TCS IS AVAILABLE BUT THE BIDDER IS REGISTERED ON THE CENTRAL SUPPLIER DATABASE (CSD), A CSD NUMBER MUST BE PROVIDED.
3. QUESTIONNAIRE TO BIDDING FOREIGN SUPPLIERS
3. QUESTIONNAIRE TO BIDDING FOREIGN SUPPLIERS
3. QUESTIONNAIRE TO BIDDING FOREIGN SUPPLIERS         3.1. IS THE ENTITY A RESIDENT OF THE REPUBLIC OF SOUTH AFRICA (RSA)? YES NO
3. QUESTIONNAIRE TO BIDDING FOREIGN SUPPLIERS         3.1. IS THE ENTITY A RESIDENT OF THE REPUBLIC OF SOUTH AFRICA (RSA)? YES NO         3.2. DOES THE ENTITY HAVE A BRANCH IN THE RSA?
3. QUESTIONNAIRE TO BIDDING FOREIGN SUPPLIERS         3.1. IS THE ENTITY A RESIDENT OF THE REPUBLIC OF SOUTH AFRICA (RSA)? YES NO         3.2. DOES THE ENTITY HAVE A BRANCH IN THE RSA? YES NO         3.3. DOES THE ENTITY HAVE A PERMANENT ESTABLISHMENT IN THE RSA? YES NO
3. QUESTIONNAIRE TO BIDDING FOREIGN SUPPLIERS         3.1. IS THE ENTITY A RESIDENT OF THE REPUBLIC OF SOUTH AFRICA (RSA)?         3.2. DOES THE ENTITY HAVE A BRANCH IN THE RSA?         3.3. DOES THE ENTITY HAVE A PERMANENT ESTABLISHMENT IN THE RSA?         3.4. DOES THE ENTITY HAVE ANY SOURCE OF INCOME IN THE RSA?         3.5. IS THE ENTITY LIABLE IN THE RSA FOR ANY FORM OF TAXATION?         3.6. IS THE ENTITY LIABLE IN THE RSA FOR ANY FORM OF TAXATION?         3.7. IS THE ENTITY LIABLE IN THE RSA FOR ANY FORM OF TAXATION?         3.8. MO" TO ALL OF THE ABOVE, THEN IT IS NOT A REQUIREMENT TO REGISTER FOR A TAX COMPLIANCE STATUS SYSTEM PIN CODE FROM THE SOUTH AFRICAN REVENUE SERVICE (SARS) AND IF NOT REGISTER AS PER 2.3 ABOVE.         NB: FAILURE TO PROVIDE ANY OF THE ABOVE PARTICULARS MAY RENDER THE
3. QUESTIONNAIRE TO BIDDING FOREIGN SUPPLIERS         3.1. IS THE ENTITY A RESIDENT OF THE REPUBLIC OF SOUTH AFRICA (RSA)?       YES NO         3.2. DOES THE ENTITY HAVE A BRANCH IN THE RSA?       YES NO         3.3. DOES THE ENTITY HAVE A PERMANENT ESTABLISHMENT IN THE RSA?       YES NO         3.4. DOES THE ENTITY HAVE ANY SOURCE OF INCOME IN THE RSA?       YES NO         3.5. IS THE ENTITY LIABLE IN THE RSA FOR ANY FORM OF TAXATION?       YES NO         3.5. IS THE ENTITY LIABLE IN THE RSA FOR ANY FORM OF TAXATION?       YES NO         IF THE ANSWER IS "NO" TO ALL OF THE ABOVE, THEN IT IS NOT A REQUIREMENT TO REGISTER FOR A TAX COMPLIANCE STATUS SYSTEM PIN CODE FROM THE SOUTH AFRICAN REVENUE SERVICE (SARS) AND IF NOT REGISTER AS PER 2.3 ABOVE.         NB: FAILURE TO PROVIDE ANY OF THE ABOVE PARTICULARS MAY RENDER THE BID INVALID.
3. QUESTIONNAIRE TO BIDDING FOREIGN SUPPLIERS         3.1. IS THE ENTITY A RESIDENT OF THE REPUBLIC OF SOUTH AFRICA (RSA)?         3.2. DOES THE ENTITY HAVE A BRANCH IN THE RSA?         3.3. DOES THE ENTITY HAVE A PERMANENT ESTABLISHMENT IN THE RSA?         3.4. DOES THE ENTITY HAVE ANY SOURCE OF INCOME IN THE RSA?         3.5. IS THE ENTITY LIABLE IN THE RSA FOR ANY FORM OF TAXATION?         3.6. IS THE ENTITY LIABLE IN THE RSA FOR ANY FORM OF TAXATION?         3.7. IS THE ENTITY LIABLE IN THE RSA FOR ANY FORM OF TAXATION?         3.8. MO" TO ALL OF THE ABOVE, THEN IT IS NOT A REQUIREMENT TO REGISTER FOR A TAX COMPLIANCE STATUS SYSTEM PIN CODE FROM THE SOUTH AFRICAN REVENUE SERVICE (SARS) AND IF NOT REGISTER AS PER 2.3 ABOVE.         NB: FAILURE TO PROVIDE ANY OF THE ABOVE PARTICULARS MAY RENDER THE
3. QUESTIONNAIRE TO BIDDING FOREIGN SUPPLIERS         3.1. IS THE ENTITY A RESIDENT OF THE REPUBLIC OF SOUTH AFRICA (RSA)?       YES NO         3.2. DOES THE ENTITY HAVE A BRANCH IN THE RSA?       YES NO         3.3. DOES THE ENTITY HAVE A PERMANENT ESTABLISHMENT IN THE RSA?       YES NO         3.4. DOES THE ENTITY HAVE ANY SOURCE OF INCOME IN THE RSA?       YES NO         3.5. IS THE ENTITY LIABLE IN THE RSA FOR ANY FORM OF TAXATION?       YES NO         3.5. IS THE ENTITY LIABLE IN THE RSA FOR ANY FORM OF TAXATION?       YES NO         IF THE ANSWER IS "NO" TO ALL OF THE ABOVE, THEN IT IS NOT A REQUIREMENT TO REGISTER FOR A TAX COMPLIANCE STATUS SYSTEM PIN CODE FROM THE SOUTH AFRICAN REVENUE SERVICE (SARS) AND IF NOT REGISTER AS PER 2.3 ABOVE.         NB: FAILURE TO PROVIDE ANY OF THE ABOVE PARTICULARS MAY RENDER THE BID INVALID.
3. QUESTIONNAIRE TO BIDDING FOREIGN SUPPLIERS         3.1. IS THE ENTITY A RESIDENT OF THE REPUBLIC OF SOUTH AFRICA (RSA)? YES NO         3.2. DOES THE ENTITY HAVE A BRANCH IN THE RSA?         3.3. DOES THE ENTITY HAVE A PERMANENT ESTABLISHMENT IN THE RSA?         3.4. DOES THE ENTITY HAVE ANY SOURCE OF INCOME IN THE RSA?         3.5. IS THE ENTITY LIABLE IN THE RSA FOR ANY FORM OF TAXATION?         3.6. IS THE ENTITY LIABLE IN THE RSA FOR ANY FORM OF TAXATION?         3.7. IF THE ANSWER IS "NO" TO ALL OF THE ABOVE, THEN IT IS NOT A REQUIREMENT TO REGISTER FOR A TAX COMPLIANCE STATUS SYSTEM PIN CODE FROM THE SOUTH AFRICAN REVENUE SERVICE (SARS) AND IF NOT REGISTER AS PER 2.3 ABOVE.         NB: FAILURE TO PROVIDE ANY OF THE ABOVE PARTICULARS MAY RENDER THE BID INVALID.         NO BIDS WILL BE CONSIDERED FROM PERSONS IN THE SERVICE OF THE STATE.

MASHOSHING INTERNAL ROADS PHASE 2

# MARULENG LOCAL MUNICIPALITY

# **CONTENTS OF TENDER DOCUMENTATION**

Volume 1: Tender requirements, Contract and Pricing Data				
Number	Heading	Colour		
Part T1: T	endering procedures			
T1.1	Tender Notice and Invitation to Tender	White		
T1.2	Tender Data	Pink		
T1.3	Standard and Particular Conditions of Tender	Pink		
Part T2: R	eturnable Documents			
T2.1	List of Returnable Documents	Yellow		
T2.2	Returnable Schedules	Yellow		
Part C1: A	greements and Contract Data			
C1.1	Form of Offer and Acceptance	White		
C1.2	Contract Data	White		
C1.3	Demand Guarantee and Retention Money Guarantee	White		
C1.4	Occupational Health and Safety Agreement	White		
C1.5	Agreement with adjudicators	White		
Part C2: P	ricing data			
C2.1	Pricing Instructions	Yellow		
C2.2	Bill of Quantities	Yellow		
Part C3: S	cope of Work			
C3.1	Description of the Works	Blue		
C3.2	Engineering	Blue		
C3.3	Procurement	Blue		
C3.4	Sub-Contracting	Blue		
C3.5	Construction	Blue		
C3.6	Management	Blue		
C3.7	Health and Safety Specifications	Blue		
C3.8	Project Specifications	Blue		
Part C4: S	ite information			
C4	Site Information	Green		

#### T1.1 TENDER NOTICE AND INVITATION TO TENDER

BID NUMBER:

#### DIRECTORATE: ENGINEERING SERVICES

# Bids are hereby invited for CONSTRUCTION OF MASHOSHING INTERNAL ROADS - PHASE 2, BID NO MLML/SCM/36/2025.

Tender documents will be available at Maruleng Municipality office, Hoedspruit, 64 Springbok Street and will be accessible from Finance (cashier point) during the following times **08:00 to 16:00 (Monday to Friday)**, upon payment of a bank deposit or cash payment of **R500.00** per set. Bidders should check for availability with Technical Services.

The compulsory briefing session will be held on the 07 February 2025 at 10h00 at Maruleng Thusong Centre. The Bidders are requested to liaise with the Project Manager (Mr Martin Serite) for clarity.

Completed tenders in ink must be placed in the tender box, Maruleng Local Municipality's offices not later than **11h00 on 10 March 2025** at which hour and date the tenders will be opened in public at Maruleng Local Municipality's office. Tenders shall remain valid for a period of 90 days from the closing date and no late, faxed, emailed or other form of tender will be accepted.

All **Technical Enquiries** shall be directed to Mr. Martin Serite (Project Manager) at 015 590 5850.

Bids will be evaluated in terms of Maruleng Local Municipality Supply Chain Management policy, the MFMA, SCM regulations, the preferential procurement policy framework act and its regulations, 2017, the General Conditions of Bidders attention is specifically drawn to the provision of the bid rules which are included in the bid document.

# NB: No bids will be considered from persons in the service of the state (as defined in Regulation 44 of the Local government: Municipal Supply Chain Management Regulations

The Council also reserves the right to negotiate further conditions and requirements with the successful bidder.

# THIS BID IS ALSO SUBJECT TO THE LATEST GENERAL CONDITIONS OF CONTRACT FOR CONSTRUCTION WORKS AND, IF APPLICABLE, ANY OTHER SPECIAL CONDITIONS OF CONTRACT.

The Municipality shall adjudicate and award bids in accordance with B-BBEE status level of contribution on 80/20-point system, 80 points for the price and 20 points for contribution. Prospective bidders must accept that the bid will be adjudicated, according to the said legislation. Bids will remain valid for 90 (ninety) days.

# MUROA M.L ACTING MUNICIPAL MANAGER

	RETURNABLE DOCUMENT	YES	NO
1.	COMPANY REGISTRATION DOCUMENT		
2.	ID COPIES COMPANY DIRECTORS: CERTIFIED.		
3.	ORIGINAL SIGNATORY AUTHORISATION LETTER ON A COMPANY LETTER HEAD		
4.	RECENT COMPLIANT CENTRAL SUPPLIER DATABASE, JV SHOULD SUBMIT FOR BOTH COMPANIES PRINTED BEFORE ADVERT CLOSING DATE		
5.	CIDB GRADING, JV SHOULD SUBMIT CONSOLIDATED CIDB		
6.	LETTER OF GOOD STANDING: CERTIFIED (COIDA)		
7.	BBBEE CERTIFICATE: SANAS ACCREDITATION, JOIN VENTURES TO SUBMIT A CONSOLIDATED BBBEE CERTIFICATE: CERTIFIED OR SWORN AFFIDAVIT (FOR THE PURPOSE OF PREFERENTIALPOINT SYSTEM)		
8.	RECENT ORIGINAL STAMPED LETTER FROM THE BANK WITH RATING		
9.	BOTH DIRECTOR AND COMPANY PROOF OF MUNICIPAL ACCOUNT FOR WATER AND LIGHTS ARE NOT IN ARREARS; AND SHOULD NOT BE OLDER THAN 3 MONTHS/ RECENT AND ORIGINAL PROOF OF RESIDENCE FROM TRADITIONAL AUTHORITY OR INDUNA/VALID LEASE AGREEMENT ACCOMPANIED BY RECENT PROOF OF PAYMENT FOR MUNICIPAL RATES AND TAXES OF THE LESSOR SHOULDNOT BE IN ARREAS FOR MORE THAN 90 DAYS		
10	COMPANY PROFILE/SCHEDULE INDICATING BIDDER'S EXPENRIENCE		
11	PROGRAM OF WORKS,		
12	SCHEDULE OF MONTHLY EXPENDITURE (CASH FLOW)		
13	JOIN VENTURE AGREEMENT: WHERE APPLICABLE a. CIDB CONSOLIDATED b. CONSOLIDATED BBBEE CERTIFICATE		
14	LETTER OF INTENT FROM A REGISTERED FINANCIAL INSTITUTION AS A GUARANTOR IN THE AMOUNT OF 10% FOR SURETY.		
15	COMPLETE THE DOCUMENT WITH A BLACK INK, INITIAL WHERE ALTERED AND INITIAL EVERY PAGE, COMPLETE FORM OF OFFER. <u>THE DOCUMENT</u> <u>SHOULD NOT BE RE-ARRANGED</u>		
16	COMMISSIONER OF OATH STAMP		

# **RESPONSIVENESS AND EVALUATION CRITERIA**

**RESPONSIVENESS CRITERIA** 

# A pre-qualification process will be used as follows:

Tenderers will be assessed based on the prequalification criteria as set out in the table below. Tenderers scoring less than 60% will considered non-responsive. Tenderers shall fill in the relevant information on the Prequalification / Quality Criteria Schedules in Part T2 and this information shall be used to award points for functionality on the following basis per category: **Table 4 – Functionality criteria** 

COMPANY EXPERIENCE	KEY PERSONNEL EXPERIENCE	PLANT & EQUIPMENT	BANK RATING
(MAX 60 POINTS) Bidders must complete company experience and add supporting documentation Failure to submit required FINAL COMPLETION CERTIFICATE will result in the bidder getting zero points. NB: Final Completion certificates must be signed by all parties namely: the employer, Engineer and the contractor (certificates that is not signed by ALL relevant parties will result in the bidder forfeiting points)	(MAX 20 POINTS) Bidders must complete key personnel and add supporting documentation. NB: (Failure to submit required CV's and certified qualification will result in the bidder getting zero points Key personnel must be unencumbered, available full time and unique to this project	(MAX 10 POINTS) BIDDERS must complete list of plant and add supporting documentation (Failure to submit proof of ownership OR Letter of intent for Plant and Equipment hire is signed by both the lessee and the lessor will result in the bidder getting zero Points)	(MAX 10 POINTS) Bidders must complete rating and add supporting documentations (Failure to submit proof of the bank rating from the relevant bank will result in the bidder getting zero points) Bank ratings may be verified with the bank by the employer
<ul> <li>Five (05) largest completed projects of similar nature with final completion certificate attached and construction appointment letters, will be assessed as follows (Max 60 points)</li> <li>Completed projects with value of &gt; R10 Million- 12 Points each</li> <li>Completed projects with value of R 5Million to R10Million- 8 Points each</li> <li>Completed projects with value of R 3Million to R5Million- 4 Points each</li> <li>Completed projects with value of &lt; R 3Million to R5Million - 1 Points each</li> <li>Completed projects with value of &lt; R 3Million to R5Million - 1 Points each</li> </ul>	CONTRACT MANAGER: must be permanently based on site for the duration of a project. A Construction Manager with a civil engineering or project management degree or B-tech or higher registered with ECSA: (MAX 5 Points) EXPERIENCE: > >10 years' experience: 5 points > 5-10 years' experience: 1 point SITE AGENT: A construction manager with a National Diploma or higher in Civil Engineering. (MAX 10 POINTS) EXPERIENCE: > >10 years' experience: 10 points > 5-10 years' experience: 2 points > 2-5 years' experience: 3 points > 2-5 years' experience: 3 points > 2 years' experience: 5 points > 2 years' experience: 10 points > 2 years' experience: 2 points > 2 years' experience: 5 points > 2 years' experience: 5 points > 2 years' experience: 2 points > 2 years' experience: 1 point	<ul> <li>1 x TLB</li> <li>2 x Tipper Truck</li> <li>1 x 30 TON Excavator</li> <li>1 x Water tanker</li> <li>1 x Grader</li> <li>1 x Roller</li> <li>Points (MAX 10 Points)</li> <li>All of the above= 10 points</li> <li>Between 80% and 99% of the above= 8 points</li> <li>Between 50% and 79% of the above= 5 points</li> <li>Between 20% and 49% of the above= 3 points</li> <li>Less than 19% of above= No points</li> </ul>	<ul> <li>MAX 10 POINTS</li> <li>Rating A or B: 10 Points</li> <li>Rating D: 5 Points</li> <li>Rating E or lower: 2 Points</li> <li>No bank rating= 0</li> </ul>

# MARULENG LOCAL MUNICIPALITY

# T1.2 Tender Data

# 1. CONDITIONS OF TENDER

The conditions of tender are the Standard Conditions of Tender as contained in Annex F of the CIDB Standard for Uniformity in Construction Procurement (SFU) of May 2010, as published in Government Gazette No 33239, Board Notice 86 of 2010 of 28 May 2010. Those Standard Conditions of Tender remained the same as those published in the previous edition of the SFU as published in Government Gazette No 31823, Board Notice 12 of 2009 of 30 January 2009 - See www.cidb.org.za.

Each Tenderer shall obtain its own copy of the Standard Conditions of Tender.

Each item of data given below is cross-referenced to the clause in the Standard Conditions of Tender to which it mainly applies.

Clause number		Tender Data			
2. <u>EMPLOYER</u> Cl. F1.1	The "Employer" is "MARULENG MUNICIPALITY"				
		The Employer's domicilium citandi et executandi (permanent physical business address) is: MARULENG MUNICIPALITY, 64 SPRINGBOK STREET,			
	,	RUIT, 1380.			
3. <u>TENDER</u>	"The follow	wing documents form part of this tender:			
DOCUMENTS CI. F.1.2	VOLUME	1			
	Part T1	Tendering procedures			
	T1.1	Tender notice and invitation to tender			
	T1.2	Tender data			
	T1.3	Standard and Conditions to tender			
	Part T2	Returnable Documents			
	T2.1	List of Returnable Documents			
	T2.2 Returnable Schedules that will be incorporated into the Contract				
	Part C1 Agreements and Contract Data				
	C1.1	Form of offer and acceptance			
	C1.2	Contract data			
	C1.3	Demand Guarantee and Retention Money Guarantee			
	C1.4	Agreement in terms of Occupational Health and Safety			
	Part C2 C2.1	Pricing Data			
	C2.1 C2.2	Pricing Instructions Bill of Quantities			
	Part C3	Scope of Work			
	C3.1	Description of the Works			
	C3.2	List of Drawings			
	C3.3	Procurement			
	C3.4	Construction			
	C3.6	Particular Specifications			
	C3.7	Health and Safety Specifications			

Clause number	Tender Data		
	C3.8 Environmental Management during Construction C3.9 Management of the Works Part C4 Site information VOLUME 2 Tender Drawings incorporated into the tender document.		
Conditions of Tender make several references to the Tender Data for details that apply specifically to this tender. In the	The Employer's agents are:         a) Principal Agent         Mont Projects (Pty) Ltd <u>Physical Address</u> :         Unit 27 Kingfisher Building         Postal Address:         Unit 27 Kingfisher Building         Postnet Suite 132         Hazeldean Office Park, 687 Silverlakes Rd         P/Bag X1         Tyger Valley Ext 35         0084         0076         Tel.: (012) 807 5093         Fax: (086) 605 7024         E-mail: malesela@montprojects.co.za		
5. <u>TENDERER'S</u> OBLIGATIONS	<u>10% local Content – 10% of contract amount shall be used for local as required by law</u>		
5.1. <u>Eligibility</u> <u>CI. F.2.1</u>	Only those tenderers who can demonstrate that they will have in their employ management and supervisory staff satisfying the requirement of the scope of work for labour-intensive competencies for supervisory and management staff during the validity of the contract are eligible to submit tenders		
5.2. <u>F2.18</u>	The tenderer must submit to the Employer, names of all management and supervisory staff that will be employed to supervise the labour-intensive portion of the works together with satisfactory evidence that such staff members satisfy the eligibility requirements. <i>Local labour be paid a rate of 191/day</i>		
5.3. <u>Site Visit</u> and Clarification <u>Meeting</u> CI. F.2.7	Compulsory briefing will be undertaken on <b>07 February 2025 @ 10h00</b> . Prospective tenderers are to meet the Municipality's Technical officials and the Consulting Engineer at Maruleng Thusong Centre where they will be accompanied to the site.		
5.4. <u>Insurance</u> Cl. F.2.9	No insurance cover will be provided by the Employer.		
5.5. <u>Alternative</u> <u>Tender Offers</u> CI. F. 2.12	Unless anything to the contrary has been determined in the Contract Data, a Tenderer may, together with his tender for the original designs contained in the contract documents, submit alternative designs and tender offers for consideration. All designs, calculations, drawings and Operation and Maintenance manuals shall be fully endorsed by a third party registered engineer, accomplished in such specific field of practice and the cost thereof shall be borne solely by the Contractor. Such		

Clause number	Tender Data
	alternative designs and offers shall be subject to the following conditions and requirements:
	5.4.1. <u>Tenders</u> An alternative offer or design will be considered only if the tender for the original items has been fully priced and completed. The alternative tender offer is to be submitted in <b>the same envelope as the main tender offer</b> , together with a schedule that compares the requirements of the tender documents with the alternative requirements the Tenderer proposes. No alternative tender will be considered unless a tender free from qualifications is also submitted. Unless the alternative offer stipulates to the contrary, it shall be assumed that the period for completion of the Works shall be the same as for the original design.
	Designs, calculations, drawings and a modified schedule of quantities (as determined hereafter) in respect of each alternative offer or design shall accompany the alternative tender offer and shall be endorsed fully by a third party registered engineer, accomplished in such specific field of practice.
	5.4.2. <u>Preliminary calculations</u>
	Preliminary calculations for an alternative design shall be submitted with the tender. Such calculations shall give adequate details so as to enable an assessment to be made of the general efficacy of the design and of its principal elements, also of the degree to which the design prescriptions and codes of the Employer are being complied with. The calculations shall be clear and in a logical sequence and shall clearly reflect all the design assumptions.
	5.4.3. <u>Preliminary drawings</u>
	Preliminary drawings of the alternative designs shall also be submitted with the tender. These drawings shall comprise adequate layout plans, elevations and sections and shall clearly illustrate the general efficacy of the design and its principal elements.
	5.4.4. <u>Quantities</u> Each alternative offer shall be accompanied by a modified priced schedule of quantities compiled in accordance with the specifications, in so far as it is applicable, which clearly shows the manner in which the price for the alternative offer has been determined and the items in the original schedule of quantities which fall away or are being changed. In addition to the schedule of quantities, a set of calculations shall be supplied to show how the quantities have been determined. All assumptions in regard to factors which will determine quantities shall be clearly and conspicuously marked by underlining or colouring, and shall indicate whether or not the assumptions have been based on information furnished in the Contract Data (with the necessary references).
	5.4.5. <u>Further details</u> Should the Employer's Agent find that the calculations and drawings submitted for alternative designs are not complete enough for proper adjudication of the

Clause number	Tender Data
	alternative designs, the Employer reserves to itself the right to call on the Tenderer to submit such further calculations and drawings as may be required. If such further details are not submitted within ten days of having been requested, the alternative designs will not be given further consideration.
	5.4.6. <u>Preliminary adjudication of alternative designs</u> The Employer's Agent will undertake a preliminary scrutiny of any alternative designs for compliance with the specified requirements of the Employer. Should he find any mistakes or unsatisfactory aspects, he may afford the Bidder the opportunity to rectify them within a period to be determined by the Employer's Agent. However, it is emphasized that the preliminary scrutiny of the design and tender by the Employer's Agent, by its very nature, cannot be comprehensive, and no guarantee can be given in this regard that all the mistakes made by the Bidder will in fact be detected. Any correction of such mistakes shall be made with the tender price of the bidder being retained, and, wherever necessary, the priced schedule of quantities for the alternative design shall be adjusted accordingly.
	5.4.7. <u>Acceptance of alternative design</u>
	The Bidder shall note that the acceptance of a tender which includes alternative designs shall mean that the alternative designs have been approved in principle only. If the final calculations, drawings and details do not comply with the specified requirements, such alternative designs may be rejected, unless they are suitably amended by the Bidder so as to be acceptable to the Employer.
	5.4.8. <u>Final drawings and calculations and the priced schedule of guantities</u>
	Where a tender with an alternative design has been accepted, the Contractor shall, not less than two months before he intends starting with the construction of such design, submit to the Employer's Agent a complete set of working drawings, detailed calculations and a complete schedule of quantities, for approval. The schedule of quantities shall be based on the preliminary schedule of quantities, but with the necessary adjustments in quantities and prices and with the tendered price for the alternative design being retained.
	Within three weeks of having received the above, the Employer's Agent will indicate which drawings, calculations, quantities, prices and other particulars are acceptable to him and which not, with reasons furnished. The Contractor shall then submit to the Employer's Agent in good time any modified drawings and other particulars for approval, for which he will require two weeks. Any delay arising from the fact that the amended particulars do not meet the requirements shall be the responsibility of the Contractor.
	No work which will be affected by an alternative design may be commenced, unless the drawings, schedule of quantities and prices for such alternative design have been approved. Should the Contractor fail to modify any drawings, calculations, quantities, prices or any other particulars to the satisfaction of the Employer's Agent, the alternative design will be rejected and the original design shall be constructed for the same amount as has been tendered for the alternative design.

Clause number	Tender Data
	5.4.9. <u>Responsibility for alternative design</u>
	The approval of a design by the Employer's Agent shall not in any way relieve the Bidder of his responsibility to produce a design which conforms in all respects to all the specified requirements and which will be suitable for the purpose envisaged. Should it appear later during construction or during the maintenance period that the design does not conform to the specified requirements, the Contractor only, shall be liable for any damage arising there from and he shall, at his own expense, do all the necessary work to ensure that the Works conforms to all the specified requirements.
	5.4.10. Indemnity
	Once the alternative design has been approved, the Contractor shall indemnify and hold harmless the Employer, its agents and assigns, against all claims howsoever arising out of the said design whether in contract or delict.
5.1. <u>Submitting a</u> <u>Tender Offer</u> Cl. F2.13	5.5.1. <u>Whole of the Works</u> (Cl. F.2.13.1) Tenderers shall offer to provide for the whole of the Works identified.
	5.5.2. <u>Original tender documents</u> (CI. F2.13.3) The original tender document, issued to the Bidder, shall be submitted in its entirety. No copies are required.
	5.5.3. <u>Marking of Tender Submissions</u> (Cl. F2.13.5) The complete tender documents shall be enclosed and sealed in a single envelope, marked: "CONSTRUCTION OF MASHOSHING INTERNAL ROADS - PHASE 2".
	The Employer's address for delivery of tender offers to be shown on each tender submission package is the Tender Box located at: MARULENG MUNICIPALITY, 64 SPRINGBOK STREET, HOEDSPRUIT, 1380.
	5.5.4. <u>Two envelope system</u> (CI. F.2.13.6)
	A two-envelope procedure will not be followed.
	5.5.5. <u>Closing time</u> (Cl. F.2.15)
	The closing time for submission of tender offers is 10 March 2025 @ 11H00
	Telegraphic, telephonic, telex, facsimile, e-mail, electronic and late tender offers will not be accepted.
	5.5.6. <u>Tender offer validity</u> (CI. F.2.16)
	The tender offer validity period is <b>90 days</b> after tender closing date.
	5.5.7. <u>Clarification of tender offer after submission</u> (CI. F.2.17) Delete the last part of the second sentence, commencing with the word "and". Furthermore, delete the last two sentences of CI. F2.17. Add the following sentence:
	"The rates stated by the Bidder shall be binding".

Clause number	Tender Data		
	5.5.8. <u>Provide other Material</u> (Cl. F.2.18.1)		
	Upon request by the Employer, the Bidder shall promptly supply any other material that has a bearing on the tender offer, the bidder's commercial position (including, where applicable, notarized joint venture agreements), Referencing arrangements, or samples of materials, considered necessary by the Employer for the purpose of a full and fair assessment. Should the Bidder not provide the information or material called for, by the time for submission stated in the Employer's request, the Employer will regard the tender offer as being non-responsive.		
	5.5.9. <u>Certificates</u> (Cl. F.2.23)		
	The following certificates are to be provided with this tender:		
	<ul> <li>a) CSD Report</li> <li>b) Compensation Fund registration certificate</li> <li>c) Certificate of Contractor Registration issued by the Construction Industry</li> <li>Development Board or a copy of the application Form for registration in terms of the</li> <li>Construction Industry Development Board Act (Form F006).</li> <li>A minimum grading of 4CE OR HIGHER is required.</li> </ul>		
	Important Note: Failure to provide the required particulars as per the above-listed certificates implies a non-responsive tender and warrants rejection of the tender on account of non- compliance with the requirements of the Tender Data		
6. <u>EMPLOYER'S</u> <u>UNDERTAKING</u>			
6.1. Opening of Tender Submissions Cl. F3.4The time and location for opening of the tender offers are Time: 10 March 2025 at 11h00 Location: Tender Box, MARULENG LOCAL MUNICIPALITY, 64 S STREET, HOEDSPRUIT, 1380			
6.2. <u>Arithmetical</u> <u>Errors</u>	Delete paragraphs (b) and (c) of Cl. F.3.9.1 and replace with:		
Cl. F.3.9.1	b) If a bill of quantities (or schedule of quantities or schedule of rates) applies and there is an error in the line item resulting from the product of the unit rate and the quantity, the rate shall be binding and the error of extension as entered in the tender offer will be corrected by the Employer in determining the Contract Price.		
	c) Where there is an error in addition, either as a result of other corrections required by this checking process or in the Bidder's addition of prices, such error will be corrected by the Employer in determining the Contract Price.		
	d) The Contract Price for the completed Contract shall be computed from the actual quantities of authorised work done and compliant with the Contract Data, valued at		

Clause number	Tender Datarates contracted against the respective items in the bill of quantities, schedule ofQuantities or schedule of rates and shall include such authorised Provisional Sumand items of extra work as have become payable in terms of the Contract Data.	
7. ACCEPTANCE	Tender offers will only be accepted if:	
OF TENDER OFFER Cl. F3.13	<ul><li>a) CSD summary report;</li><li>b) The bidder is registered with the Construction Industry Development Board in</li></ul>	
	<ul> <li>an appropriate contractor grading designation.</li> <li>c) A minimum grading of 4CE or Higher is required for the main contractor.</li> <li>d) The bidder has demonstrated previous experience with the type of work required under this contract having successfully completed a project of similar scope and size.</li> </ul>	
	e) The bidder or any of its principals is not listed on the Register of Tender Defaulters in terms of the Prevention and Combating of Corrupt Activities Act of 2004 as a person prohibited from doing business with the public sector; and	
	f) The bidder has not abused the Employer's Supply Chain Management System.	
	g) The bidder has not failed to perform on any previous contract.	
	<ul> <li>h) has complete the Compulsory Enterprise Questionnaire and there are no conflicts of interest which may impact on the bidder's ability to perform the contract in the best interests of the employer or potentially compromise the tender process.</li> </ul>	
8. <u>PROVIDE COPIES</u> OF THE CONTRACT DOCUMENT		
Cl. F.3.18		

# ATTACH B-BBEE VERIFICATION CERTIFICATE

#### ANNEXURE A

#### SUPPLY CHAIN MANAGEMENT

#### **EVALUATION PROCESS AND CRITERIA**

The following evaluation process and criteria will be used to evaluate all bids submitted:

# 1. Administrative Compliance – Phase One

1.1 All bids duly lodged will be examined to determine compliance with bidding requirements and conditions. Bids with obvious deviations from the requirements/conditions, will be eliminated from further evaluation.

#### 1.2 Critical Criteria:

The following critical criteria have been identified for this bid and any non-compliance thereto will lead to the bid being regarded as non-responsive and disqualified from further evaluation:

- Attendance of Compulsory Site Inspection
- Provide Central Supplier Database (CSD) number
- Power off Attorney / Authority for signature of JV
- Valid Tax clearance attached (if JV both) OR SARS Pin
- CIDB grading certificates (Consolidated for JV)
- Signed J/V agreement must be attached (Where applicable)
- All Pages of the Bid document must be initialled.
- Document filled in with a black pen
- Certified copy of B-BBEE certificate (Consolidated for JV)
- Company Registration ( if JV, both)
- Certified copies of all directors/ members/ shareholders of company/ business (if JV, both)
- Proof of bank rating for determining Bidders Financial capability to successful deliver the project
- Letter of intent for providing Guarantee
- Letter of Good Standing with Compensation Commission (Compensation for injuries and Disease Act)
- Copy of Municipal account of the company and that of its directors not in arrears and not older than three (03) months, in the event that the bidder is leasing, a lease agreement along with the account of the leased property should be attached, in the event that the bidder is not paying rates, a letter from tribal office should be attached.
- Proof of Payment for the tender document
- Signed price amendment in the bill of quantity
- Completed and signed certificate of non collision
- Completed and signed MBD documents
- Alteration to the bid documents or submission of a copy of the original bid document will amount to disqualification
- 3 year Audited/ Reviewed financial statement
- Completed and signed declaration of interest (MBD4)
- Completed and signed declaration on past SCM practices form (MBD8)
- Compulsory enterprise questionnaire completed

#### 2. Functionality – Phase Two (100 points allocation)

The bidders who complied administratively are considered for further evaluation on ability to execute the project.

The assessment of functionality will be done in terms of the evaluation criteria and minimum threshold as specified. A bid will be disqualified if it fails to meet the minimum threshold for functionality as per the bid invitation.

# 2.1 Relevant Experience of Company (60 points)

This will take into consideration five (5) largest similar contracts successfully completed by the bidder.

NB. Proof of largest similar projects must be attached (Appointment letters and Completion certificates). Failure to provide proof will result in allocation of zero points.

# 2.2 Key Personnel (20 points)

This will be assessed against the CVs and qualifications submitted for the following key personnel:

- Contracts Manager A Construction Manager with a civil engineering or project management degree or B-tech or higher registered with ECSA
- Site Agent A construction manager with a national diploma or higher in civil engineering
- Safety Officer registered as a construction health and safety officer with SACPMP

#### 2.3 Plant and Equipment (10 points)

This will be assessed against a minimum number of different types of plant and equipment required to successfully complete the project within the stipulated construction period as determined by the engineer.

Access to plant may be in a form of ownership, hire or leasing arrangements, orders etc. A letter of intent from hiring or leasing companies stating the number and type of plant and equipment on which arrangement has been made must be submitted. Any changes to the lease/hire agreement must be approved by the Municipality prior commencement.

# NB. Proof of ownership on equipment indicated above must be submitted with the bid document. Failing to submit will result in disqualification of points.

#### 2.4 Financial Status (10 points)

This will be assessed against Bank ratings as follows:

Bank Rating	Score
A	10
В	10
С	8
D	5
E	2
F,G,H	2

#### 2.5 Commercial Risk Analysis

Prior to being recommended for further evaluation, a bid will be subjected to risk analysis to ensure that it would, if accepted, not place the Municipality or the bidder, at undue risk.

A risk analysis will be performed to ascertain if any of the following might present an unacceptable commercial risk to the Municipality:

- Unduly low tendered sums
- Unduly high individual rates
- Unduly low rates
- Imbalances in pricing

It is in the best interests of the Municipality to amend an error which will cause the bid to be rejected on the basis of it presenting an unacceptable commercial risk.

#### **\*** EVALUATION OF BIDS

All bids received shall be evaluated in terms of the Supply Chain Management Regulations, Maruleng Municipality Supply Chain Management Policy (on request from Municipality), the preferential procurement regulation 2011, and other applicable legislations.

The Council reserves the right to accept all, some, or none of the bids submitted – either wholly or in part – and it is not obliged **to accept the lowest bid**.

By submitting this bid, bidder authorizes the Council or its delegate(s) to carry out any investigation deemed necessary to verify the correctness of the statements and documents submitted and that such documents reasonably reflect the ability of the Bidder to provide the goods and services required by the Council.

#### PLEASE NOTE

- **\*** The Municipal Manager may cancel a contract awarded to a person if:
  - a) The person committed a corrupt or fraudulent act during the procurement process or in the execution of the contract, or
  - b) An official or other role player committed any corrupt or fraudulent act during the procurement process or in the execution of the contract that benefited that person.

# The Municipal Manager may reject the bid or quote of any person if that person or any of its directors has:

- c) Failed to pay municipal rates and taxes or municipal service charges and such rates, taxes and charges are in arrears for more than three months;
- Failed, during the last five years, to perform satisfactorily on a previous contract with the Maruleng Municipality or any other organ of State after written notice was given to that bidder that performance was unsatisfactory;
- e) Abused the supply chain management system of the Municipality or have committed any improper conduct in relation to this system;
- f) Been convicted of fraud or corruption during the past five years;
- g) Wilfully neglected, reneged on or failed to comply with any government, municipal or other public sector contract during the past five years; or
- h) Been listed in the Register for Tender Defaulters in terms of section 29 of the Prevention and Combating of Corrupt Activities Act (No. 12 of 2004) or has been listed

on National Treasury's database as a person prohibited from doing business with public sector.

# 2.6 Tendered rates

Rates for all the bids which have complied with the bid conditions will be assessed for the following:

- Comparison of rates and amounts with the average tendered amount.
- Sensitivity Analysis of Rates (i.e. whether the rates are balanced, acceptable, etc).
- Expected cash flows requirements.

# NB: Bids with unbalanced rates will be disqualified for further evaluation on price and preference points system

#### 3 Business Registration

Prospective bidders shall be registered:

- (a) With the South African Revenue Services for all categories of taxes applicable to it.
- (b) With the Compensation Commissioner
- (c) With the Construction Industry Development Board. (Minimum grading 4CE OR HIGHER).

# 4 Acceptance of Tender Offer (Cl. F3.13)

Tender offers will only be accepted if:

- a) The bidder has in his or her possession a Central Suppliers Database Registration Number (CSD Number);
- b) The bidder is registered with the Construction Industry Development Board in an appropriate contractor grading designation. (Minimum grading of Minimum grading 4CE OR HIGHER is required);
- c) the bidder or any of its principals is not listed on the Register of Tender Defaulters in terms of the Prevention and Combating of Corrupt Activities Act of 2004 as a person prohibited from doing business with the public sector; and
- d) The bidder has not abused the Employer's Supply Chain Management System.
- e) The bidder has not failed to perform on any previous contract.
- f) has complete the Compulsory Enterprise Questionnaire and there are no conflicts of interest which may impact on the bidder's ability to perform the contract in the best interests of the employer or potentially compromise the tender process.

#### 5. Provide copies of the Contract Document (Cl. F3.18)

The number of paper copies of the signed Contract to be provided by the Employer to the successful bidder is **one**.

# Annexure A: Standard Conditions of Tender

# F.1 General

# F.1.1 Actions

The employer and each Tenderer submitting a Tender offer shall comply with these conditions of Tender. In their dealings with each other, they shall discharge their duties and obligations as set out in F.2 and F.3, timeously and with integrity, and behave equitably, honestly and transparently.

# F.1.2 Tender Documents

The documents issued by the employer for the purpose of a Tender offer are listed in the Tender data.

# F.1.3 Interpretation

- **F.1.3.1** The Tender data and additional requirements contained in the Tender schedules that are included in the returnable documents are deemed to be part of these conditions of Tender.
- **F.1.3.2** These conditions of Tender, the Tender data and Tender schedules which are only required for Tender evaluation purposes, shall not form part of any contract arising from the invitation to Tender.
- **F.1.3.3** For the purposes of these conditions for the calling for expressions of interest, the following definitions apply:
  - a) **Comparative offer** means the Tenderer's financial offer after the factors of non-firm prices, all unconditional discounts and any other Tendered parameters that will affect the value of the financial offer have been taken into consideration
  - b) **corrupt practice** means the offering, giving, receiving or soliciting of anything of value to influence the action of the employer or his staff or agents in the Tender process; and
  - c) **Fraudulent practice** means the misrepresentation of the facts in order to influence the Tender process or the award of a contract arising from a Tender offer to the detriment of the employer, including collusive practices intended to establish prices at artificial levels
  - d) **Quality (functionality)** means the totality of features and characteristics of a product or service that bear on its ability to satisfy stated or implied needs

# F.1.4 Communication and employer's agent

Each communication between the employer and a Tenderer shall be to or from the employer's agent only, and in a form that can be read, copied and recorded. Writing shall be in the English language. The employer shall not take any responsibility for non-receipt of communications from or by a Tenderer. The name and contact details of the employer's agent are stated in the Tender data.

# F.1.5 The employer's right to accept or reject any Tender offer

- F.1.5.1 The employer may accept or reject any variation, deviation, Tender offer, or alternative Tender offer, and may cancel the Tender process and reject all Tender offers at any time before the formation of a contract. The employer shall not accept or incur any liability to a Tenderer for such cancellation and rejection, but will give written reasons for such action upon written request to do so.
- **F.1.5.2** The employer may not subsequent to the cancellation or abandonment of a Tender process or the rejection of all responsive Tender offers re-issue a Tender covering

substantially the same scope of work within a period of six months unless only one Tender was received and such Tender was returned unopened to the Tenderer.

# F.2 Tenderer's obligations

# F.2.1 Eligibility

Submit a Tender offer only if the Tenderer satisfies the criteria stated in the Tender data and the Tenderer, or any of his principals, is not under any restriction to do business with employer.

# F.2.2 Cost of Tendering

Accept that the employer will not compensate the Tenderer for any costs incurred in the preparation and submission of a Tender offer, including the costs of any testing necessary to demonstrate that aspects of the offer satisfy requirements.

# F.2.3 Check documents

Check the Tender documents on receipt for completeness and notify the employer of any discrepancy or omission.

# F.2.4 Confidentiality and copyright of documents

Treat as confidential all matters arising in connection with the Tender. Use and copy the documents issued by the employer only for the purpose of preparing and submitting a Tender offer in response to the invitation.

#### F.2.5 Reference documents

Obtain, as necessary for submitting a Tender offer, copies of the latest versions of standards, specifications, conditions of contract and other publications, which are not attached but which are incorporated into the Tender documents by reference.

# F.2.6 Acknowledge addenda

Acknowledge receipt of addenda to the Tender documents, which the employer may issue, and if necessary apply for an extension to the closing time stated in the Tender data, in order to take the addenda into account.

# F.2.7 Clarification meeting

Attend, where required, a clarification meeting at which Tenderers may familiarize themselves with aspects of the proposed work, services or supply and raise questions. Details of the meeting(s) are stated in the Tender data.

# F.2.8 Seek clarification

Request clarification of the Tender documents, if necessary, by notifying the employer at least five working days before the closing time stated in the Tender data.

# F.2.9 Insurance

Be aware that the extent of insurance to be provided by the employer (if any) might not be for the full cover required in terms of the conditions of contract identified in the contract data. The Tenderer is advised to seek qualified advice regarding insurance.

# F.2.10 Pricing the Tender offer

- **F.2.10.1** Include in the rates, prices, and the Tendered total of the prices (if any) all duties, taxes (except Value Added Tax (VAT), and other levies payable by the successful Tenderer, such duties, taxes and levies being those applicable 14 days before the closing time stated in the Tender data.
- **F2.10.2** Show VAT payable by the employer separately as an addition to the Tendered total of the prices.
- **F.2.10.3** Provide rates and prices that are fixed for the duration of the contract and not subject to adjustment except as provided for in the conditions of contract identified in the contract data.
- **F.2.10.4** State the rates and prices in Rand unless instructed otherwise in the Tender data. The conditions of contract identified in the contract data may provide for part payment in other currencies.

#### F.2.11 Alterations to documents

Not make any alterations or additions to the Tender documents, except to comply with instructions issued by the employer, or necessary to correct errors made by the Tenderer. All signatories to the Tender offer shall initial all such alterations. Erasures and the use of masking fluid are prohibited.

#### F.2.12 Alternative Tender offers

- **F.2.12.1** Submit alternative tender offer only if a main tender offer, strictly in accordance with all the requirements of the tender document, is also submitted. The alternative tender offer is to be submitted with the main tender offer together with a schedule that compares the requirements of the tender document with the alternative requirements the tenderer proposes.
- **F.2.12.2** Accept that an alternative tender offer may be based only on the criteria stated in the tender data or criteria otherwise acceptable to the employer.

#### F.2.13 Submitting a Tender offer

- **F.2.13.1** Submit a Tender offer to provide the whole of the works, services or supply identified in the contract data and described in the scope of works, unless stated otherwise in the Tender data.
- **F.2.13.2** Return all returnable documents to the employer after completing them in their entirety, either electronically (if they were issued in electronic format) or by writing in black ink.
- **F.2.13.3** Submit the parts of the Tender offer communicated on paper as an original plus the number of copies stated in the Tender data, with an English translation of any documentation in a language other than English, and the parts communicated electronically in the same format as they were issued by the employer.
- F.2.13.4 Sign the original and all copies of the Tender offer where required in terms of the Tender data. The employer will hold all authorized signatories liable on behalf of the Tenderer. Signatories for Tenderers proposing to contract as joint ventures shall state which of the signatories is the lead partner whom the employer shall hold liable for the purpose of the Tender offer.
- **F.2.13.5** Seal the original and each copy of the Tender offer as separate packages marking the packages as "ORIGINAL" and "COPY". Each package shall state on the outside the employer's address and identification details stated in the Tender data, as well as the Tenderer's name and contact address.

- **F.2.13.6** Where a two-envelope system is required in terms of the Tender data, place and seal the returnable documents listed in the Tender data in an envelope marked "financial proposal" and place the remaining returnable documents in an envelope marked "technical proposal". Each envelope shall state on the outside the employer's address and identification details stated in the Tender data, as well as the Tenderer's name and contact address.
- **F.2.13.7** Seal the original Tender offer and copy packages together in an outer package that states on the outside only the employer's address and identification details as stated in the Tender data.
- **F.2.13.8** Accept that the employer will not assume any responsibility for the misplacement or premature opening of the Tender offer if the outer package is not sealed and marked as stated.

# F.2.14 Information and data to be completed in all respects

Accept that Tender offers, which do not provide all the data or information requested completely and in the form required, may be regarded by the employer as non-responsive.

#### F.2.15 Closing time

- **F.2.15.1** Ensure that the employer receives the Tender offer at the address specified in the Tender data not later than the closing time stated in the Tender data. Proof of posting shall not be accepted as proof of delivery. The employer shall not accept Tender offers submitted by telegraph, telex, facsimile or e-mail, unless stated otherwise in the Tender data.
- **F.2.15.2** Accept that, if the employer extends the closing time stated in the Tender data for any reason, the requirements of these conditions of Tender apply equally to the extended deadline.

# F.2.16 Tender offer validity

- **F.2.16.1** Hold the Tender offer(s) valid for acceptance by the employer at any time during the validity period stated in the Tender data after the closing time stated in the Tender data.
- **F.2.16.2** If requested by the employer, consider extending the validity period stated in the Tender data for an agreed additional period.

#### F.2.17 Clarification of Tender offer after submission

Provide clarification of a Tender offer in response to a request to do so from the employer during the evaluation of Tender offers. This may include providing a breakdown of rates or prices and correction of arithmetical errors by the adjustment of certain rates or item prices (or both). No change in the total of the prices or substance of the Tender offer is sought, offered, or permitted. The total of the prices stated by the Tenderer shall be binding upon the Tenderer.

**Note:** Sub-clause F.2.17 does not preclude the negotiation of the final terms of the contract with a preferred Tenderer following a competitive selection process, should the Employer elect to do so.

#### F.2.18 Provide other material

- F.2.18.1 Provide, on request by the employer, any other material that has a bearing on the Tender offer, the Tenderer's commercial position (including notarized joint venture agreements), Preferencing arrangements, or samples of materials, considered necessary by the employer for the purpose of a full and fair risk assessment. Should the Tenderer not provide the material, or a satisfactory reason as to why it cannot be provided, by the time for submission stated in the employer's request, the employer may regard the Tender offer as non-responsive.
- **F.2.18.2** Dispose of samples of materials provided for evaluation by the employer, where required.

# F.2.19 Inspections, tests and analysis

Provide access during working hours to premises for inspections, tests and analysis as provided for in the Tender data.

#### F.2.20 Submit securities, bonds, policies, etc.

If requested, submit for the employer's acceptance before formation of the contract, all securities, bonds, guarantees, policies and certificates of insurance required in terms of the conditions of contract identified in the contract data.

# F.2.21 Check final draft

Check the final draft of the contract provided by the employer within the time available for the employer to issue the contract.

#### F.2.22 Return of other Tender documents

If so instructed by the employer, return all retained Tender documents within 28 days after the expiry of the validity period stated in the Tender data.

# F.2.23 Certificates

Include in the Tender submission or provide the employer with any certificates as stated in the Tender data.

#### F.3 The employer's undertakings

#### F.3.1 Respond to clarification

Respond to a request for clarification received up to five working days before the Tender closing time stated in the Tender Data and notify all Tenderers who drew procurement documents.

# F.3.2 Issue Addenda

If necessary, issue addenda that may amend or amplify the Tender documents to each Tenderer during the period from the date that Tender documents are available until seven days before the Tender closing time stated in the Tender Data. If, as a result a Tenderer applies for an extension to the closing time stated in the Tender Data, the Employer may grant such extension and, shall then notify all Tenderers who drew documents.

#### F.3.3 Return late Tender offers

Return Tender offers received after the closing time stated in the Tender Data, unopened, (unless it is necessary to open a Tender submission to obtain a forwarding address), to the Tenderer concerned.

#### F.3.4 Opening of Tender submissions

- **F.3.4.1** Unless the two-envelope system is to be followed, open valid Tender submissions in the presence of Tenderers' agents who choose to attend at the time and place stated in the Tender data. Tender submissions for which acceptable reasons for withdrawal have been submitted will not be opened.
- **F.3.4.2** Announce at the meeting held immediately after the opening of Tender submissions, at a venue indicated in the Tender data, the name of each Tenderer whose Tender offer is opened, the total of his prices, preferences claimed and time for completion, if any, for the main Tender offer only.
- F.3.4.3 Make available the record outlined in F.3.4.2 to all interested persons upon request.

# F.3.5 Two-envelope system

- F.3.5.1 Where stated in the Tender data that a two-envelope system is to be followed, open only the technical proposal of valid Tenders in the presence of Tenderers' agents who choose to attend at the time and place stated in the Tender data and announce the name of each Tenderer whose technical proposal is opened.
- F.3.5.2 Evaluate the quality of the technical proposals offered by Tenderers, then advice Tenderers who remain in contention for the award of the contract of the time and place when the financial proposals will be opened. Open only the financial proposals of Tenderers, who score in the quality evaluation more than the minimum number of points for quality stated in the Tender data, and announce the score obtained for the technical proposals and the total price and any preferences claimed. Return unopened financial proposals to Tenderers whose technical proposals failed to achieve the minimum number of points for quality.

#### F.3.6 Non-disclosure

Not disclose to Tenderers, or to any other person not officially concerned with such processes, information relating to the evaluation and comparison of Tender offers, the final evaluation price and recommendations for the award of a contract, until after the award of the contract to the successful Tenderer.

#### F.3.7 Grounds for rejection and disqualification

Determine whether there has been any effort by a Tenderer to influence the processing of Tender offers and instantly disqualify a Tenderer (and his Tender offer) if it is established that he engaged in corrupt or fraudulent practices.

#### F.3.8 Test for responsiveness

- **F.3.8.1** Determine, on opening and before detailed evaluation, whether each Tender offer properly received:
  - a) complies with the requirements of these Conditions of Tender,
  - b) has been properly and fully completed and signed, and
  - c) is responsive to the other requirements of the Tender documents.

# **F.3.8.2** A responsive Tender is one that conforms to all the terms, conditions, and

specifications of the Tender documents without material deviation or qualification. A material deviation or qualification is one which, in the Employer's opinion, would:

a) Detrimentally affect the scope, quality, or performance of the works, services or supply identified in the Scope of Work,

- b) Change the Employer's or the Tenderer's risks and responsibilities under the contract, or,
- c) Affect the competitive position of other Tenderers presenting responsive Tenders, if it were to be rectified. Reject a non-responsive Tender offer, and not allow it to be subsequently made responsive by correction or withdrawal of the non-conforming deviation or reservation.

# F.3.9 Arithmetical errors

**F.3.9.1** Check responsive Tender offers for arithmetical errors, correcting them in the following manner:

- a) Where there is a discrepancy between the amounts in figures and in words, the amount in words shall govern.
- b) If bills of quantities (or schedule of quantities or schedule of rates) apply and there is an error in the line item total resulting from the product of the unit rate and the quantity, the line item total shall govern and the rate shall be corrected. Where there is an obviously gross misplacement of the decimal point in the unit rate, the line item total as quoted shall govern, and the unit rate shall be corrected.
- c) Where there is an error in the total of the prices either as a result of other corrections required by this checking process or in the Tenderer's addition of prices, the total of the prices shall govern and the Tenderer will be asked to revise selected item prices (and their rates if bills of quantities apply) to achieve the Tendered total of the prices.
- **F.3.9.2** Consider the rejection of a Tender offer if the Tenderer does not correct or accept the correction of his arithmetical errors in the manner described in F.3.9.1.

# F.3.10 Clarification of a Tender offer

Obtain clarification from a Tenderer on any matter that could give rise to ambiguity in a contract arising from the Tender offer.

# F.3.11 Evaluation of Tender offers

#### F.3.11.1 General

Appoint an evaluation panel of not less than three persons. Reduce each responsive Tender offer to a comparative offer and evaluate it using the Tender evaluation method that is indicated in the Tender Data and described below:

Method 1: Financial	1) Rank Tender offers from the most favourable to the least favourable comparative offer.	
offer	2) Recommend highest ranked Tenderer for the award of the contract, unless there are compelling and justifiable reasons not to do so.	
Method 2:	1) Score Tender evaluation points for financial offer.	
Financial offer and	2) Confirm that Tenderers are eligible for the preferences claimed and if so, score Tender evaluation points for Preferencing.	
preferences	3) Calculate total Tender evaluation points.	
	4) Rank Tender offers from the highest number of Tender evaluation points to the lowest.	
	5) Recommend Tenderer with the highest number of Tender evaluation points for the award of the contract, unless there are compelling and justifiable reasons not to do so.	
Method 3:	1) Score quality, rejecting all Tender offers that fail to score the minimum number of points for quality stated in the Tender data.	

Financial	2) Score Tender evaluation points for financial offer.		
offer and	3) Calculate total Tender evaluation points.		
quality	4) Rank Tender offers from the highest number of Tender evaluation points to the lowest.		
	5) Recommend Tenderer with the highest number of Tender evaluation points for the award of the contract, unless there are compelling and justifiable reasons not to do so.		
Method 4: Financial	1) Score quality, rejecting all Tender offers that fail to score the minimum number of points for quality stated in the Tender data.		
offer, quality	2) Score Tender evaluation points for financial offer.		
and preferences	3) Confirm that Tenderers are eligible for the preferences claimed, and if so, score Tender evaluation points for Preferencing.		
	4) Calculate total Tender evaluation points.		
	5) Rank Tender offers from the highest number of Tender evaluation points to the lowest.		
	6) Recommend Tenderer with the highest number of Tender evaluation points for the award of the contract, unless there are compelling and justifiable reasons not to do so.		

Score financial offers, preferences and quality, as relevant, to two decimal places.

# F.3.11.2 Scoring Financial Offers

Score the financial offers of remaining responsive Tender offers using the following formula:

NFO	=	W1 x A
where	e:	
NFO	=	the number of Tender evaluation points awarded for the financial offer.
W1	=	the maximum possible number of Tender evaluation points awarded for the
		financial offer as stated in the Tender Data.
А	=	a number calculated using either formulas 1 or 2 below as stated in the Tender
Data.		

Formula	Comparison aimed at achieving	Option 1	Option 2
1	Highest price or discount	A = (1+ ( <u>P – Pm</u> )) Pm	A = P / Pm
2	Lowest price or percentage commission / fee	A = (1 – ( <u>P – Pm</u> ) Pm	A = Pm / P

where:

Pm	=	the comparative offer of the most favourable Tender offer.
Р	=	the comparative offer of Tender offer under consideration.

# F.3.11.3 Scoring quality (functionality)

Score quality in each of the categories in accordance with the Tender Data and calculate total score for quality.

# F.3.12 Insurance provided by the employer

If requested by the proposed successful Tenderer, submit for the Tenderer's information the policies and / or certificates of insurance which the conditions of contract identified in the contract data, require the employer to provide.

# F.3.13 Acceptance of Tender offer

- **F.3.13.1** Accept Tender offer only if the Tenderer complies with the legal requirements stated in the Tender Data.
- **F.3.13.2** Notify the successful Tenderer of the employer's acceptance of his Tender offer by

completing and returning one copy of the form of offer and acceptance before the expiry of the validity period stated in the Tender data, or agreed additional period. Providing the form of offer and acceptance does not contain any qualifying statements, it will constitute the formation of a contract between the employer and the successful Tenderer as described in the form of offer and acceptance.

#### F.3.14 Notice to unsuccessful Tenderers

After the successful Tenderer, has acknowledged the employer's notice of acceptance, notify other Tenderers that their Tender offers have not been accepted.

#### F.3.15. Prepare contract documents

If necessary, revise documents that shall form part of the contract and that were issued by the employer as part of the Tender documents to take account of:

- a) addenda issued during the Tender period,
- b) inclusion of some of the returnable documents,
- c) other revisions agreed between the employer and the successful Tenderer, and
- d) the schedule of deviations attached to the form of offer and acceptance, if any.

#### F.3.16 Issue final contract

Prepare and issue the final draft of contract documents to the successful Tenderer for acceptance as soon as possible after the date of the employer's signing of the form of offer and acceptance (including the schedule of deviations, if any). Only those documents that the conditions of Tender require the Tenderer to submit, after acceptance by the employer, shall be included.

#### F.3.17 Complete adjudicator's contract

Unless alternative arrangements have been agreed or otherwise provided for in the contract, arrange for both parties to complete formalities for appointing the selected adjudicator at the same time as the main contract is signed.

#### F.3.18 Provide copies of the contracts

Provide to the successful Tenderer the number of copies stated in the Tender Data of the signed copy of the contract as soon as possible after completion and signing of the form of offer and acceptance.

# A: SCHEDULE OF LABOUR CONTENT

The Tenderer must complete the table below to reflect the labour force anticipated to be employed on this contract, including labour employed by sub-contractors.

The specified target value is 6% of the contract value

Type of Labour	Man-hours	Minimum Wage Rate per Unit	Total Wage Cost (Excl VAT)
Permanent Labour			
Temporary Labour			
SMME/HDI's Labour			
		TOTAL PERCENTAGE	

Notes to Tenderer:

- (1) Labour is defined as hourly paid personnel.
- (2) The penalty will be applied for non-compliance during the contract or for fraudulent disclosure

SIGNED ON BEHALF OF THE TENDERER: .....

# B: EMPLOYMENT OF AFFIRMATIVE BUSINESS ENTERPRISE (ABE)

Target values of work to be executed by and goods & services to be procured from ABEs shall be **10%**.

Schedule		Item Description/	Val	ue
Item No	Name of ABE	Goods & Services	Rands	% of Tender
		to be provided	(Excl VAT)	Sum (Excl VAT)
TOTAL				

Notes to tenderer:

- 1. Regardless whether the tenderer fits the classification of an SMME/PDI, as defined in Section 3.3 of this specification, the tenderer nevertheless retains the obligation to commit to the target values prescribed
- 2. Tenderers shall insert "unknown" if an SMME/PDI has not been selected prior to tender closing date.
- 3. The penalty will be applied for non-compliance during the contract or for fraudulent disclosure

SIGNED ON BEHALF OF THE TENDERER

# B.1 EMPLOYMENT OF AFFIRMATIVE BUSINESS ENTERPRISE DECLARATION AFFIDAVIT (ABE).

It is understood and agreed that should this contract be awarded to me, an ABE Declaration Affidavit will be completed by each and every ABE employed by me on this contract and will be submitted to the Employer immediately upon demand by the Employer.

SIGNED ON BEHALF OF THE TENDERER .....

# 1. TRAINING

Name of Training Institution:

Name of Programme:.....

Trainer's Name	Qualification	Subject

Notes to tenderer:

Provide details here, or attach hereto, the subjects to be covered and the manner in which the training is to be delivered.

SIGNED ON BEHALF OF THE TENDERER.....

# 2. ENGINEERING STUDENT TRAINING

Name of Training Institution:

Name of Programme:.....

Trainer's Name	Qualification	Subject

Notes to tenderer:

- 1. Provide details here, or attach hereto, the subjects to be covered and the manner in which the training is to be delivered.
- 2. Provision should also include on-job student / (in-service) training for a period of not less than 07 months at a monthly stipend of R 6 000.00

SIGNED ON BEHALF OF THE TENDERER

# MARULENG MUNICIPALITY

# T2.1 List of Returnable Documents

The Tenderer must complete the following returnable documents:

# 1. Returnable Schedules required only for Tender evaluation purposes

- A. Certificate of Authority of Signatory
- B. Certificate of Registration with the Construction Industry Development Board
- C. Certificate of authority for joint ventures (where applicable)
- D. Compulsory Enterprise Questionnaire
- E. Record of Addenda to Tender Documents
- F. Proposed Amendments and Qualifications
- G. Form of Intent to Provide a Demand Guarantee
- H. Schedule of Subcontractors
- I. Schedule of Available Infrastructure, Resources and Experience
- J. Financial Information of the Tenderer
- K. Certificate for Municipal Services and Payments: Annexure B
- L. Authorisation for deduction of outstanding amounts owed to Council: Annexure C
- M. Declaration of interest: MBD 4
- N. National industrial participation programme: MBD 5
- O. Declaration for procurement above R10 Million: MBD 5
- P. preference points claim form in terms of the preferential procurement regulations 2011
- Q. Declaration certificate for local production and content: MBD 6.2
- R. Declaration of Tenderer's Past Supply Chain Management Practices: MBD 8
- S. Certificate of the Independent Tender Determination: MBD 9
- T. Compliance with OHSA (Act 85 of 1993)
- U. Original Bank rating letter
- V. Names of management and supervisory staff for the LIC works

#### 2. Other documents required only for Tender evaluation purposes

- Compensation Fund Registration Certificate (COID)
- Curricula Vitae of Personnel
- Rates of Labour and Materials (Day work Rates)
- CSD Registration
- Valid CSD Number.
- Schedule of Labour Content
- Employment of ABE'S
- ABE Declaration Affidavit
- Generic Training
- Complete MBD 5 where the Tender amount inclusive of VAT exceeds R 10 million:

# 3. Other documents that will be incorporated into the contract

- 3.1 The offer portion of the C1.1 Offer and Acceptance
- 3.2 C1.2 Contract Data (Part 2)
- 3.3 C2.2 Bills of Quantities

#### A. CERTIFICATE OF AUTHORITY OF SIGNATORY

Indicate the status of the Tenderer by ticking the appropriate box hereunder. The Tenderer must complete the certificate set out below for the relevant category.

1 Company

2 Partnership

3 Joint Venture

4 Sole Proprietor

5	Close Corporation
•	

# 1. Certificate for company

,, chairperson of the board of directors of				
	., hereby confirm that by resolution			
of the board (copy attached) taken on	20, Mr/Ms			
, acting in the capa	icity			
of, was	authorised to sign all documents in			
connection with this Tender and any contract res	ulting from it on behalf of the			
company.				
As witnesses:				
1	Chairman			
Print Name	Print Name			
2	Date			
Print Name				

# 2. Certificate of partnership

We, the undersigned, being the key partners in the business trading as

	, hereby
authorise Mr/Ms	, acting
in the capacity of	, to sign all documents in
connection with the Tender for Contract	, and

any contract resulting from it on our behalf.

Name	Address	Signature	Date

**NOTE**: This certificate is to be completed and **signed by each and all of the key partners** upon whom rests the direction of the affairs of the Partnership as a whole.

# 3. Certificate for Joint Venture

We, the undersigned, are submitting this Tender offer in Joint Venture and hereby

authorize Mr/Ms ....., authorised signatory of the

firm ....., acting in the capacity of lead partner, to

sign all documents in connection with the Tender offer for Contract

..... and any contract resulting from it on our behalf.

This authorisation is evidenced by the attached power of attorney signed by legally

authorised signatories of all the partners to the Joint Venture.

Name of Firm	Address	Authorising	
		Signature	Name
Lead Partner			

# 4. Certificate for sole proprietor

I, ....., hereby confirm that I am the sole owner of the business trading

as .....

As witnesses:-

	Print Name	Print Name
1.		Signature: Sole Owner

#### 5. Certificate for Close Corporation

any contract resulting from it on our behalf.

Name	Address	Signature	Date

Note: This Certificate is to be completed and signed by each and all of the key members upon whom rests the direction of the affairs of the Close Corporation as a whole.

# B. CERTIFICATE OF REGISTRATION WITH THE CONSTRUCTION INDUSTRY DEVELOPMENT BOARD

# 1. <u>General</u>

The Register of Contractors is established by the Construction Industry Development Board in terms of the CIDB Act 38 of 2000 and Construction Industry Development Regulations as published in Government Gazette number 26427 of 2004.

The Act makes it mandatory for public sector clients to apply this register when considering Tenders. Any enterprise that submits a Tender or enters into contract for construction works with the public sector, must be registered.

Once-off joint ventures do not have to register, provided that each partner of the joint venture is separately registered.

#### 2. CERTIFICATE OF AUTHORITY FOR JOINT VENTURES (WHERE APPLICABLE)

Employer:

Contract Number:

- NOTE 1 This form need only be completed in the event of a Joint Venture submitting this Tender.
- NOTE 2 Fill in all the information requested in the spaces provided. Attach additional sheets if required.
- NOTE 3 Provide a copy of the Joint Venture agreement. Demonstrate that the partners to the Joint Venture share in the ownership, control, management responsibilities, risks and profits of the Joint Venture. The Joint Venture agreement shall include specific details relating to:
  - a) the contributions of capital and equipment;
  - b) portions of the Contract to be performed by the partner's own resources; and
  - c) portions of the Contract to be performed under the supervision of each partner.
- NOTE 4 Provide copies of all written agreements between partners concerning the Joint Venture, including those that relate to ownership options and to restrictions/limits regarding ownership and control.

#### 1. Joint Venture Particulars

2.

Name .....
Postal Address: ....

Physical Address
Telephone
Fax
Name of authorized representative
Identity of Partner No. 1

Name	
Postal Address	
Physical Address	

	Telephone
	Fax
	Contact Person
3.	Identity of Partner No. 2
	Name
	Postal Address
	Physical Address
	Telephone
	Fax
	Contact Person
4.	Identity of Partner No. 3
	Name
	Postal Address
	Physical Address
	Telephone
	Fax
	Contact Person
5.	Description of the role of the partners in the joint venture
	Partner No. 1:
	Partner No. 2:
	·······
	Partner No. 3:

.....

6.	Owner	ship of the join	nt venture		
	(i)	Ownership pe	rcentage(s)	Partner No. 1	%
				Partner No. 2	%
				Partner No. 3	%
	(ii)	Partner perce	ntage in respect o	f:	
		a) Profit and	loss sharing:	Partner No. 1	%
				Partner No. 2	%
				Partner No. 3	%
		b) Initial capi	tal contribution	Partner No. 1	R
				Partner No. 2	R
				Partner No. 3	R
	(iii)	Anticipated or	ngoing capital cont	tributions:	
		Partner No. 1	R		
		Partner No. 2	R		
		Partner No. 3	R		
	(iv)		of equipment (spe I by each partner:	cify types, qualit	y and quantities of equipment)
	Partner	r No. 1:			
	Partner	r No. 2:			
	Partner	r No. 3:			
7.		<b>t contracts per</b> entures Partner No. 1	formed by partne	ers in their own	right or as partners in other
		(i)			
		(ii)			
		. /			

c)

#### MASHOSHING INTERNAL ROADS PHASE 2

	(iii)	
	(iv)	
	(v)	
b)	Partner	No. 2
	(i)	
	(ii)	
	(iii)	
	(iv)	
	(v)	
.)	Partner	No. 3

(i)	
(ii)	
(iii)	
(iv)	
(v)	

# 8. Control and participation in the joint venture

(Identify by name and firm those individuals who are, or will be, responsible for, and have authority to engage in the relevant management functions and policy and decision making, indicating any limitations in their authority, for example, co-signature requirements and monetary limits).

a)	Joint Venture cheque signing				
b)	Authority to enter into contracts on behalf of the Joint Venture				

# MASHOSHING INTERNAL ROADS PHASE 2

		c)	Signing, co-signing or collateralizing of loans
		d)	Acquisition of lines of credit
		e)	Acquisition of demand bonds
		6)	
		f)	Negotiating and signing of labour agreements
		.,	
9.		Manag	ement of the performance of the Contract
		-	he name and firm of the responsible person)
	a)	Superv	ision of field operations
	aj	Ouperv	
	b)	Maior r	purchasing
	)		
		····	
	c)	Estima	ting
	,		Ŭ
		····	
	d)	Technie	cal management
10.		Manag	ement and control of the joint venture
	- )	1.1	
	a)	identity	the managing partner

b)	What authority does each partner have to commit or obligate the other to financial institutions, insurance companies, suppliers, subcontractors or other parties participating in the performance of the contemplated works:
	Partner No. 1:
	Partner No. 2:
	Partner No. 3:

c) Describe the management structure for the joint venture's work under this Contract

Management Function/Designation	Name	Partner

#### 11. Personnel

a) State the approximate number of operative personnel (by trade/function/discipline) needed to execute the Joint Venture contract.

Trade/function/discipline	Number

b) State the number of operative personnel to be employed on the Contract who are currently in the employ of partners:

.....

c) State the number of operative personnel who are not currently in the employ of the respective partners and shall be engaged on the project by the Joint Venture:

.....

- d) State the name of the individual who shall be responsible for hiring Joint Venture employees:
- e) State the name of the partner who shall be responsible for the preparation of Joint Venture payrolls:

.....

#### 12. Services

List the firms who provide the following services:

Service	Name	Contact Person	Telephone No.
Accounting			
Auditing			
Banking			
Insurance			
Legal			

#### 13. Control and structure of the Joint Venture

Briefly describe the manner in which the Joint Venture is structured and controlled.

.....

The undersigned warrants that he/she is duly authorised to sign this Joint Venture disclosure form and affirms that the foregoing statements are correct and include all the material information necessary to identify and explain the terms and operations of the Joint Venture and the intended participation of each partner in the undertaking.

The undersigned further covenants and agrees to provide the Employer with complete and accurate information regarding actual joint venture work and the payment therefore, and any proposed changes in any provisions of the Joint Venture Agreement, and to permit the audit and examination of the books, records and files of the Joint Venture, or those of each partner relevant to the Joint Venture, by duly authorized representatives of the Employer.

Signature:		Print Name:
Address:		
Telephone:		
Date:		
Duly authorized	to sign on behalf of	
(Partner No. 1)	)	
	Print Name:	
Address:		
Telephone:		
Date:		
	I to sign on behalf of	
(Partner No. 2)		
Signature:	Print Name:	
Address:		
Telephone:		
Buto.		
Duly authorized	I to sign on behalf of	
(Partner No. 3)	)	
Signature:	Print I	Name:
Address:		

.....

Telephone:

Date:

#### C. COMPULSORY ENTERPRISE QUESTIONNAIRE

The following particulars must be furnished. In the case of a joint venture, **separate** enterprise questionnaires in respect of each partner must be completed and submitted.

Section 1: Name of enterprise: .....

Section 2: VAT registration number, if any: .....

Section 3: CIDB registration number, if any: .....

Section 4:	Particulars of sole	Particulars of sole proprietors and partners in partnerships		
Name*		Identity number*	Personal income tax number*	

\* Complete only if sole proprietor or partnership and attach separate page if more than 3 partners

# Section 5: Particulars of companies and close corporations

# Section 6: Record in the service of the state

Indicate by marking the relevant boxes with a cross, if any sole proprietor, partner in a partnership or director, manager, principal shareholder or stakeholder in a company or close corporation is currently or has been within the last 12 months in the service of any of the following:

a member of any municipal council	an employee of any provincial department,
a member of any provincial legislature	national or provincial public entity or
a member of the National Assembly or the	constitutional institution within the meaning of
National Council of Province	the Public Finance Management Act, 1999 (Act
a member of the board of directors of any	1 of 1999)
municipal entity	a member of an accounting authority of any
an official of any municipality or municipal	national or provincial public entity
entity	an employee of Parliament or a provincial
	legislature

# If any of the above boxes are marked, disclose the following:

Name of sole proprietor, partner, director, manager, principal shareholder or	Name of institution, public office, board or organ of state and position held	(tick ap	of service propriate umn)
stakeholder		Current	Within last 12 months
insert separate page if necessa	ry		

Section 7: Record of spouses, children and parents in the service of the state

Indicate by marking the relevant boxes with a cross, if any spouse, child or parent of a sole proprietor, partner in a partnership or director, manager, principal shareholder or stakeholder in a company or close corporation is currently or has been within the last 12 months been in the service of any of the following:

a member of any municipal council	an employee of any provincial department,
a member of any provincial legislature	national or provincial public entity or
□ a member of the National Assembly or the	constitutional institution within the meaning of the
National Council of Province	Public Finance Management Act, 1999 (Act 1 of
□ a member of the board of directors of any	1999)
municipal entity	□ a member of an accounting authority of any
□ an official of any municipality or municipal	national or provincial public entity
entity	an employee of Parliament or a provincial
	legislature

Name of spouse, child or parent	Name of institution, public office, board or organ of state and position held	(tick a	of service ppropriate lumn)
		Current	Within last
			12 months

\*insert separate page if necessary

The undersigned, who warrants that he / she is duly authorised to do so on behalf of the enterprise:

- i) authorizes the Employer to obtain a tax clearance certificate from the South African Revenue Services that my / our tax matters are in order;
- confirms that the neither the name of the enterprise or the name of any partner, manager, director or other person, who wholly or partly exercises, or may exercise, control over the enterprise appears on the Register of Tender Defaulters established in terms of the Prevention and Combating of Corrupt Activities Act of 2004;
- iii) confirms that no partner, member, director or other person, who wholly or partly exercises, or may exercise, control over the enterprise appears, has within the last five years been convicted of fraud or corruption;
- iv) confirms that I / we are not associated, linked or involved with any other Tendering entities submitting Tender offers and have no other relationship with any of the Tenderers or those responsible for compiling the scope of work that could cause or be interpreted as a conflict of interest; and
- v) confirms that the contents of this questionnaire are within my personal knowledge and are to the best of my belief both true and correct.

Signed	Date	
Name	Position	
Enterprise name		

# D. RECORD OF ADDENDA TO TENDER DOCUMENTS

We confirm that the following communications received from the Employer before the submission of this Tender offer, amending the Tender documents, have been taken into account in this Tender offer:

No.		Date	Title or Details
1.			
2.			
3.			
4.			
5.			
6.			
7.			
8.			
Attach	addition	al pages if more sp	ace is required.
	Signed		Date

Signed	Date	
Name	Position	
Tenderer		

#### E. PROPOSED AMENDMENTS AND QUALIFICATIONS

The Tenderer should record any deviations or qualifications he may wish to make to the Tender documents in this Returnable Schedule. Alternatively, a Tenderer may state such deviations and qualifications in a covering letter to his Tender and reference such letter in this schedule.

The Tenderer's attention is drawn to clause F.3.8 of the Standard Conditions of Tender referenced in the Tender Data regarding the employer's handling of material deviations and qualifications.

Page	Clause or item		Proposal
Signed		Da	ie
Name		Positio	n
Tenderer		· · ·	

# F. FORM OF INTENT TO PROVIDE A DEMAND GUARANTEE

If my/our Tender is accepted, I/we will, when required and within the time stipulated, provide a guarantee of

(*) Insurance Company (name)
(of address)
(*) Commercial Bank (Name)
(Branch)
(of address)

to be approved by you, the Employer, for the amount stipulated.

(\*): delete whichever is not applicable.

I/we understand that failure to produce an acceptable Demand Guarantee within the stipulated period is a fundamental breach of Contract, entitling the Employer to:

- (i) withhold all payments which may be due to the Contractor pending compliance with the stipulated requirements to produce an acceptable Demand Guarantee.
- (ii) instruct the Contractor to cease all work pending provision of the Demand Guarantee, and
- (iii) cancel the Contract.

Signed	 Date	
Print Name	 Position	
Tenderer	 	

# G. SCHEDULE OF PROPOSED SUBCONTRACTORS

We notify you that it is our intention to employ the following Subcontractors for work in this contract. If we are awarded a contract, we agree that this notification does not change the requirement for us to submit the names of proposed Subcontractors in accordance with requirements in the contract for such appointments. If there are no such requirements in the contract, then your written acceptance of this list shall be binding between us.

We confirm that all Subcontractors who are contracted to construct a house are registered as home builders with the National Home Builders Registration Council.

No	Nam	e and address of sed Subcontractor	and extent of	work	Previous experience with Subcontractor.
1.					
2.					
3.					
4.					
5.					
	Signed		Date		
	Name		Position		
Т	enderer		•		

# H. FINANCIAL INFORMATION OF TENDERER

This information sheet has to be filled in by the financier of the Tenderer, duly signed and stamped on behalf of the financial institution he represents.

#### Tenderer Details

Tender Description	:
Contract Period	:
Name of Tenderer	:
Bank Account Number	:
Tendered Amount	:
Demand Guarantee will be prov	vided by this Bank: YES □ NO □
If yes, state amount of Demand Financial Institution	Guarantee: R
Name of Commercial Bank	:
Branch	:
Name of Bank Manager	:
Telephone Number	

I / We acting on behalf of the above Commercial Bank confirm that

...... (Tenderer)

has operated an account with us for the last ...... years.

We have been requested to provide a bank rating based in relation to the financial capability of the Tenderer, taking into account directives set out in the following two tables.

Financial Capability				
Maximum value of contract that the Tenderer is considered capable of	Value on which Bank Rating must be used			
up to R300 000	R24 000			
R1 000 000	R78 000			
R3 000 000	R240 000			
R5 000 000	R480 000			
R10 000 000	R900 000			
R30 000 000 R2 400 000				
R100 000 000	R7 800 000			

BANK RATING				
Bank Code	Description of Bank Code			
A	Undoubted for the amount of enquiry			
В	Good for the amount of enquiry			
С	Good for the amount quoted if strictly in the way of business			
D	Fair trade risk for amount of enquiry			
E	Figures considered too high			
F	Financial position unknown			
G	Occasional dishonours			
Н	Frequent dishonours			

(In words...... only)

The Bank Rating is code: .....

Signature: Manager Financial Institution

Print Name Date

RUBBER STAMP OF INSTITUTION

# I. CERTIFICATE FOR MUNICIPAL SERVICES AND PAYMENTS

# TO: MUNICIPAL MANAGER, MARULENG MUNICIPALITY

FURTHER DETAILS OF TENDERER(S); DIRECTORS/SHAREHOLDERS/PARTNERS, ETC.

FROM: \_\_\_\_\_(Name of Tenderer)

Directors/share holders/Partner	Physical address of the Business	Municipal Account No.	Physical residential address of the Director/ Shareholder/ Partner	Municipal Account No.

# NB: Please attach certified copy of ID document(s)

Signatory

Witnesses

1. \_\_\_\_

2. \_\_\_\_

Full Names

Full Names

Signature

Signature

Date

Date

\_\_\_\_\_

Date

# J. AUTHORISATION FOR DEDUCTION OF OUTSTANDING AMOUNTS OWED TO COUNCIL

# TO: MUNICIPAL MANAGER, MARULENG MUNICIPALITY

FROM: \_\_\_\_\_\_ (Name of the Tenderer or Consortium)

I, \_\_\_\_\_\_ the undersigned, hereby authorise the MARULENG MUNICIPALITY to deduct the full amount outstanding by the business organisation/Director/Shareholder/Partner, etc. from any payment due by us/me.

Signed at	Date	Month	20
Print Name:			
Signature:			
Thus, done and signed for and on behalf of	the Tenderer/	Contractor	
Signatory			Date
Witnesses			
1			
Full Names	Sign	ature	Date
2			
Full Names	Sign	ature	Date

# CERTIFICATION

# I, THE UNDERSIGNED (FULL NAME) \_\_\_\_\_\_ CERTIFY THAT THE INFORMATION FURNISHED ON THIS DECLARATION FORM TO BE TRUE AND CORRECT.

I ACCEPT THAT, IN ADDITION TO CANCELLATION OF A CONTRACT, ACTION MAY BE TAKEN AGAINST ME SHOULD THIS DECLARATION PROVE TO BE FALSE.

Signature

Date

Position

Name of Tenderer

MBD 4

# K. DECLARATION OF INTEREST

- 1. No Tender will be accepted from persons in the service of the State\*.
- 2. Any person, having a kinship with persons in the service of the State, including a blood relationship, may make an offer/s in terms of this invitation to Tender. In view of possible allegations of favouritism, should the resulting Tender, or part thereof, be awarded to persons connected with or related to persons in service of the State, it is required that the Tenderer or their authorised representative declare their position in relation to the evaluating/adjudicating authority and/or take an oath declaring his/her interest.
- 3. In order to give effect to the above, the following questionnaire must be completed and submitted with the Tender.

Full Name:	
Identity No:	
Company Registration No:	
Tax Reference No:	
VAT Registration No:	
Are you at present in the service of the State?	Yes/No
If so, furnish particulars	

- Municipal Supply Chain Management Regulation: "In the service of the State" means to be –
  - (a) A member of
    - (i) Any Municipal council;
    - (ii) Any Provincial legislature; or
    - (iii) The National Assembly or National Council of Provinces
  - (b) A member of board of directors of any municipal entity;
  - (c) An official of any municipality or municipal entity;
  - (d) An employee of any national or provincial department, national or provincial public entity or constitutional institution within the meaning of the Public Finance Management Act, 1999 (Act No. 1of 1999);
  - (e) A member of Parliament or provincial legislature.
  - (f) A member of the accounting authority of any national or provincial public entity; or
  - (g) An employee of Parliament or a provincial legislature

Have you been in the service of the State for the past twelve months? YES/NO

If so, furnish particulars.

Do you have any relationship (family, friend, other) with persons in the service of the State and who may be involved with the evaluation or adjudication of this Tender? **YES/NO** 

If so, furnish particulars.

Are you aware of any relationship (family, friend, other) between a Tenderer and any persons in the service of the State who may be involved with the evaluation or adjudication of this Tender? **YES/NO** 

If so, furnish particulars?

Are any of the company's directors, managers, principle shareholders or stakeholders in service of the State? **YES/NO** 

If so, furnish particulars.

Are any spouses, child or parent of the company's directors, managers, principle shareholders or stakeholders in service of the State? **YES/NO** 

If so, furnish particulars?

# CERTIFICATION

CERTIFY THAT THE INFORMATION FURNISHED ON THIS DECLARATION FORM IS CORRECT. I ACCEPT THAT THE STATE MAY ACT AGAINST ME SHOULD THIS DECLARATION PROVE TO BE FALSE.

Signature

Date

Position

Name of Tenderer

MBD5

#### This document must be signed and submitted together with your Tender

#### L. THE NATIONAL INDUSTRIAL PARTICIPATION PROGRAMME

#### INTRODUCTION

The National Industrial Participation (NIP) Programme, which is applicable to all government procurement contracts that have an imported content, became effective on the 1 September 1996. The NIP policy and guidelines were fully endorsed by Cabinet on 30 April 1997. In terms of the Cabinet decision, all state and parastatal purchases / lease contracts (for goods, works and services) entered into after this date, are subject to the NIP requirements. NIP is obligatory and therefore must be complied with. The Industrial Participation Secretariat (IPS) of the Department of Trade and Industry (DTI) is charged with the responsibility of administering the programme.

#### 1 PILLARS OF THE PROGRAMME

- 1.1 The NIP obligation is benchmarked on the imported content of the contract. Any contract having an imported content equal to or exceeding US\$ 10 million or other currency equivalent to US\$ 10 million will have a NIP obligation. This threshold of US\$ 10 million can be reached as follows:
  - (a) Any single contract with imported content exceeding US\$10 million, Or
  - (b) Multiple contracts for the same goods, works or services each with imported content exceeding US\$3 million awarded to one seller over a 2 year period which in total exceeds US\$10 million. or
  - (c) A contract with a renewable option clause, where should the option be exercised the total value of the imported content will exceed US\$10 million. or
  - (d) Multiple suppliers of the same goods, works or services under the same contract, where the value of the imported content of each allocation is equal to or exceeds US\$ 3 million worth of goods, works or services to the same government institution, which in total over a two (2) year period exceeds US\$10 million.
- 1.2 The NIP obligation applicable to suppliers in respect of sub-paragraphs 1.1 (a) to 1.1 (c) above will amount to 30 % of the imported content whilst suppliers in respect of paragraph 1.1 (d) shall incur 30% of the total NIP obligation on a *pro-rata* basis.
- 1.3 To satisfy the NIP obligation, the DTI would negotiate and conclude agreements such as investments, joint ventures, sub-contracting, licensee production, export promotion, sourcing arrangements and research and development (R&D) with partners or suppliers

A period of seven years has been identified as the time frame within which to discharge the obligation

# 2. REQUIREMENTS OF THE DEPARTMENT OF TRADE AND INDUSTRY

- 2.1 In order to ensure effective implementation of the programme, successful Tenderers (contractors) are required to, immediately after the award of a contract that is in excess of R10 million (ten million Rands), submit details of such a contract to the DTI for reporting purposes.
- 2.2 The purpose for reporting details of contracts in excess of the amount of R10 million (ten million Rands) is to cater for multiple contracts for the same goods, works or services; renewable

contracts and multiple suppliers for the same goods, works or services under the same contract as provided for in paragraphs 1.1.(b) to 1.1. (d) above.

# 3 TENDER SUBMISSIONS AND CONTRACT REPORTING REQUIREMENTS OF TENDERERS AND SUCCESSFUL TENDERERS (CONTRACTORS)

- 3.1 Tenderers are required to sign and submit this Standard Tendering Document (SBD 5) together with the Tender on the closing date and time.
- 3.2 In order to accommodate multiple contracts for the same goods, works or services; renewable contracts and multiple suppliers for the same goods, works or services under the same contract as indicated in sub-paragraphs 1.1 (b) to 1.1 (d) above and to enable the DTI in determining the NIP obligation, successful Tenderers (contractors) are required, immediately after being officially notified about any successful Tender with a value in excess of R10 million (ten million Rands), to contact and furnish the **DTI with the following information**:
  - Tender / contract number.
  - Description of the goods, works or services.
  - Date on which the contract was accepted.
  - Name, address and contact details of the government institution.
  - Value of the contract.
  - Imported content of the contract, if possible.
- 3.3 The information required in paragraph 3.2 above must be sent to the Department of Trade and Industry, Private Bag X 84, Pretoria, 0001 for the attention of Mr Elias Malapane within five (5) working days after award of the contract. Mr Malapane may be contacted on telephone (012) 394 1401, facsimile (012) 394 2401 or e-mail at Elias@thedti.gov.za for further details about the programme.

# 4 PROCESSES TO SATISFY THE NIP OBLIGATION

- 4.1 Once the successful Tenderer (contractor) has made contact with and furnished the DTI with the information required, the following steps will be followed:
  - (a) the contractor and the DTI will determine the NIP obligation;
  - (b) the contractor and the DTI will sign the NIP obligation agreement;
  - (c) the contractor will submit a performance guarantee to the DTI;
  - (d) the contractor will submit a business concept for consideration and approval by the DTI;
  - (e) upon approval of the business concept by the DTI, the contractor will submit detailed business plans outlining the business concepts;
  - (f) the contractor will implement the business plans; and
  - (g) the contractor will submit bi-annual progress reports on approved plans to the DTI.
- 4.2 The NIP obligation agreement is between the DTI and the successful Tenderer (contractor) and, therefore, does not involve the purchasing institution

Tender number
Name of Tenderer
Postal address
Signature Name (in print)
Date

#### MBD 6.1

# PREFERENCE POINTS CLAIM FORM IN TERMS OF THE PREFERENTIAL PROCUREMENT REGULATIONS 2022

This preference form must form part of all tenders invited. It contains general information and serves as a claim form for preference points for specific goals.

## NB: BEFORE COMPLETING THIS FORM, TENDERERS MUST STUDY THE GENERAL CONDITIONS, DEFINITIONS AND DIRECTIVES APPLICABLE IN RESPECT OF THE TENDER AND PREFERENTIAL PROCUREMENT REGULATIONS, 2022

# 1. GENERAL CONDITIONS

- 1.1 The following preference point systems are applicable to invitations to tender:
  - the 80/20 system for requirements with a Rand value of up to R50 000 000 (all applicable taxes included); and
  - the 90/10 system for requirements with a Rand value above R50 000 000 (all applicable taxes included).

# **1.2** Applicable Preference Point System

- a) The applicable preference point system for this quotation is the 80/20 preference point system.
- 1.3 Points for this tender (even in the case of a tender for income-generating contracts) shall be awarded for:
  - (a) Price; and
  - (b) Specific Goals.

# 1.4 To be completed by the organ of state:

The maximum points for this tender are allocated as follows:

	POINTS
PRICE	80
SPECIFIC GOALS	20
Total points for Price and SPECIFIC GOALS	100

**1.5** Failure on the part of a tenderer to submit proof or documentation required in terms of this tender to claim points for specific goals with the tender, will be interpreted to mean that preference points for specific goals are not claimed.

**1.6** The organ of state reserves the right to require of a tenderer, either before a tender is adjudicated or at any time subsequently, to substantiate any claim in regard to preferences, in any manner required by the organ of state.

#### 2. DEFINITIONS

(a) **"tender"** means a written offer in the form determined by an organ of state in response to an invitation to provide goods or services through price quotations, competitive tendering process

or any other method envisaged in legislation;

(b) **"price"** means an amount of money tendered for goods or services, and includes all applicable taxes less all unconditional discounts;

(c) **"rand value"** means the total estimated value of a contract in Rand, calculated at the time of bid invitation, and includes all applicable taxes;

(d) **"tender for income-generating contracts"** means a written offer in the form determined by an organ of state in response to an invitation for the origination of income-generating contracts through any method envisaged in legislation that will result in a legal agreement between the organ of state and a third party that produces revenue for the organ of state, and includes, but is not limited to, leasing and disposal of assets and concession contracts, excluding direct sales and disposal of assets through public auctions; and

(e) **"the Act"** means the Preferential Procurement Policy Framework Act, 2000 (Act No. 5 of 2000).

# 3. FORMULAE FOR PROCUREMENT OF GOODS AND SERVICES

# 3.1. POINTS AWARDED FOR PRICE

#### 3.1.1 THE 80/20 OR 90/10 PREFERENCE POINT SYSTEMS

A maximum of 80 or 90 points is allocated for price on the following basis:

			80/20	or	90/10	
<b>P</b> -Pmin)	<i>s</i> =8 0	) (1 -	- P t	<i>P m i n</i> ) Or	$P s = 9 0 (1 - {}^{p t} - {}^{p t})$	-
			P m i	n	Pmin	
	Wher	e				
	Ps	=	Points score	ed for price of tender	under consideration	
	D.				·	

Pt = Price of tender under consideration

Pmin = Price of lowest acceptable tender

## 3.2. FORMULAE FOR DISPOSAL OR LEASING OF STATE ASSETS AND INCOME GENERATING PROCUREMENT

#### 3.2.1. POINTS AWARDED FOR PRICE

A maximum of 80 or 90 points is allocated for price on the following basis:

			80/20	or	90/10
$P s = 8 0 (1 + P t \P m a x) \text{ or } P s = 9 0 (1 + P t \P m a x)$					
)			Pmax		P m a x
Where					
	Ps	=	Points scored for price	of tender under co	onsideration
	Pt	=	Price of tender under	consideration	

Pmax = Price of highest acceptable tender

# 4. POINTS AWARDED FOR SPECIFIC GOALS

- 4.1. In terms of Regulation 4(2); 5(2); 6(2) and 7(2) of the Preferential Procurement Regulations, preference points must be awarded for specific goals stated in the tender. For the purposes of this tender the tenderer will be allocated points based on the goals stated in table 1 below as may be supported by proof/ documentation stated in the conditions of this tender:
- 4.2. In cases where organs of state intend to use Regulation 3(2) of the Regulations, which states that, if it is unclear whether the 80/20 or 90/10 preference point system applies, an organ of state must, in the tender documents, stipulate in the case of—

(a) an invitation for tender for income-generating contracts, that either the 80/20 or 90/10 preference point system will apply and that the highest acceptable tender will be used to determine the applicable preference point system; or

(b) any other invitation for tender, that either the 80/20 or 90/10 preference point system will apply and that the lowest acceptable tender will be used to determine the applicable preference point system,

then the organ of state must indicate the points allocated for specific goals for both the 90/10 and 80/20 preference point system.

# Table 1: Specific goals for the tender and points claimed are indicated per the table below.

(Note to organs of state: Where either the 90/10 or 80/20 preference point system is applicable, corresponding points must also be indicated as such.

Note to tenderers: The tenderer must indicate how they claim points for each preference point system.)

The specific goals allocated points in terms of this tender	Number of points allocated (80/20 system) (To be completed by the organ of state)	Number of points claimed (80/20 system) (To be completed by the tenderer)
Black ownership	6	
Women	3	
People living with disability	2	
EME or QSE	2	
Youth	2	
Enterprises located in Limpopo Province =1	5	
Within Mopani = 2		
Within Maruleng = 4		
Total	20	

MBD 6.1

MBD 7.1

# CONTRACT FORM - PURCHASE OF GOODS/WORKS

THIS FORM MUST BE FILLED IN DUPLICATE BY BOTH THE SUCCESSFUL BIDDER (PART 1) AND THE PURCHASER (PART 2). BOTH FORMS MUST BE SIGNED IN THE ORIGINAL SO THAT THE SUCCESSFUL BIDDER AND THE PURCHASER WOULD BE IN POSSESSION OF ORIGINALLY SIGNED CONTRACTS FOR THEIR RESPECTIVE RECORDS.

# PART 1 (TO BE FILLED IN BY THE BIDDER)

- 1. I hereby undertake to supply all or any of the goods and/or works described in the attached bidding documents to (name of institution)..... in accordance with the requirements and specifications stipulated in bid number...... at the price/s quoted. My offer/s remain binding upon me and open for acceptance by the purchaser during the validity period indicated and calculated from the closing time of bid.
- 2. The following documents shall be deemed to form and be read and construed as part of this agreement:
  - (i) Bidding documents, viz
    - Invitation to bid;
      - Tax clearance certificate;
      - Pricing schedule(s);
      - Technical Specification(s);
      - Preference claims for Broad Based Black Economic Empowerment Status Level of Contribution in terms of the Preferential Procurement Regulations 2011;
      - Declaration of interest;
      - Declaration of bidder's past SCM practices;
      - Certificate of Independent Bid Determination;
    - Special Conditions of Contract;
    - General Conditions of Contract; and
  - (iii) Other (specify)

(ii)

- 3. I confirm that I have satisfied myself as to the correctness and validity of my bid; that the price(s) and rate(s) quoted cover all the goods and/or works specified in the bidding documents; that the price(s) and rate(s) cover all my obligations and I accept that any mistakes regarding price(s) and rate(s) and calculations will be at my own risk.
- 4. I accept full responsibility for the proper execution and fulfilment of all obligations and conditions devolving on me under this agreement as the principal liable for the due fulfilment of this contract.
- 5. I declare that I have no participation in any collusive practices with any bidder or any other person regarding this or any other bid.
- I confirm that I am duly authorised to sign this contract. NAME (PRINT)

· · · · · · · · · · · /	 WITNESSES
CAPACITY	 1
SIGNATURE	 2
NAME OF FIRM	 Ζ
	DATE:

DATE

.....

MBD 7.1

# CONTRACT FORM - PURCHASE OF GOODS/WORKS

# PART 2 (TO BE FILLED IN BY THE PURCHASER)

- 1. I..... in my capacity as.....dated......for the supply of goods/works indicated hereunder and/or further specified in the annexure(s).
- 2. An official order indicating delivery instructions is forthcoming.
- 3. I undertake to make payment for the goods/works delivered in accordance with the terms and conditions of the contract, within 30 (thirty) days after receipt of an invoice accompanied by the delivery note.

<i>ITEM</i> NO.	PRICE (ALL APPLICABLE TAXES INCLUDED)	BRAND	DELIVERY PERIOD	B-BBEE STATUS LEVEL OF CONTRIBUTION	MINIMUM THRESHOLD FOR LOCAL PRODUCTION AND CONTENT (if applicable)

4. I confirm that I am duly authorized to sign this contract.

SIGNED AT .....ON.....

NAME (PRINT)

SIGNATURE .....

OFFICIAL STAMP



WITNE	ESSES
1.	
2.	
DATE	

# MBD 7.2

# **CONTRACT FORM - RENDERING OF SERVICES**

THIS FORM MUST BE FILLED IN DUPLICATE BY BOTH THE SERVICE PROVIDER (PART 1) AND THE PURCHASER (PART 2). BOTH FORMS MUST BE SIGNED IN THE ORIGINAL SO THAT THE SERVICE PROVIDER AND THE PURCHASER WOULD BE IN POSSESSION OF ORIGINALLY SIGNED CONTRACTS FOR THEIR RESPECTIVE RECORDS.

# PART 1 (TO BE FILLED IN BY THE SERVICE PROVIDER)

- 1. I hereby undertake to render services described in the attached bidding documents to (name of the institution)..... in accordance with the requirements and task directives / proposals specifications stipulated in Bid Number..... at the price/s quoted. My offer/s remain binding upon me and open for acceptance by the Purchaser during the validity period indicated and calculated from the closing date of the bid.
- 2. The following documents shall be deemed to form and be read and construed as part of this agreement:
  - (i) Bidding documents, *viz* 
    - Invitation to bid;
      - Tax clearance certificate;
      - Pricing schedule(s);
      - Filled in task directive/proposal;
      - Preference claims for Broad Based Black Economic Empowerment Status Level of Contribution in terms of the Preferential Procurement Regulations 2011;
      - Declaration of interest;
      - Declaration of Bidder's past SCM practices;
      - Certificate of Independent Bid Determination;
      - Special Conditions of Contract;
      - General Conditions of Contract; and
  - (iii) Other (specify)

(ii)

- 3. I confirm that I have satisfied myself as to the correctness and validity of my bid; that the price(s) and rate(s) quoted cover all the services specified in the bidding documents; that the price(s) and rate(s) cover all my obligations and I accept that any mistakes regarding price(s) and rate(s) and calculations will be at my own risk.
- 4. I accept full responsibility for the proper execution and fulfilment of all obligations and conditions devolving on me under this agreement as the principal liable for the due fulfilment of this contract.
- 5. I declare that I have no participation in any collusive practices with any bidder or any other person regarding this or any other bid.
- 6. I confirm that I am duly authorised to sign this contract.

NAME (PRINT)		
	••••••••	WITNESSES
CAPACITY		1
SIGNATURE		2
NAME OF FIRM	······	2
DATE		DATE:

#### MBD 7.2

# **CONTRACT FORM - RENDERING OF SERVICES**

# PART 2 (TO BE FILLED IN BY THE PURCHASER)

- 4. I..... in my capacity as.....dated......for the rendering of services indicated hereunder and/or further specified in the annexure(s).
- 5. An official order indicating service delivery instructions is forthcoming.
- 6. I undertake to make payment for the services rendered in accordance with the terms and conditions of the contract, within 30 (thirty) days after receipt of an invoice.

DESCRIPTION OF SERVICE	PRICE (ALL APPLICABLE TAXES INCLUDED)	COMPLETION DATE	B-BBEE STATUS LEVEL OF CONTRIBUTION	MINIMUM THRESHOLD FOR LOCAL PRODUCTION AND CONTENT (if applicable)

4. I confirm that I am duly authorized to sign this contract.

SIGNED AT	ON	
NAME (PRINT)	·····	

SIGNATURE

OFFICIAL STAMP

	V
	1
	2

WITNESSES
1
2
DATE:

MBD 7.3

# CONTRACT FORM - SALE OF GOODS/WORKS

THIS FORM MUST BE FILLED IN DUPLICATE BY BOTH THE SUCCESSFUL BIDDER (PART 1) AND THE SELLER (PART 2). BOTH FORMS MUST BE SIGNED IN THE ORIGINAL SO THAT THE SUCCESSFUL BIDDER AND THE SELLER WOULD BE IN POSSESSION OF ORIGINALLY SIGNED CONTRACTS FOR THEIR RESPECTIVE RECORDS.

# PART 1 (TO BE FILLED IN BY THE BIDDER)

- 1. I hereby undertake to purchase all or any of the goods and/or works described in the attached bidding documents from (name of institution)...... in accordance with the requirements stipulated in (bid number)...... at the price/s quoted. My offer/s remain binding upon me and open for acceptance by the seller during the validity period indicated and calculated from the closing time of bid.
- 2. The following documents shall be deemed to form and be read and construed as part of this agreement:
  - (i) Bidding documents, *viz* 
    - Invitation to bid;
    - Tax clearance certificate;
    - Pricing schedule(s);
    - Declaration of interest;
    - Declaration of Bidder's past SCM practices;
    - Special Conditions of Contract;
    - General Conditions of Contract; and
  - (iii) Other (specify)

(ii)

- 3. I confirm that I have satisfied myself as to the correctness and validity of my bid; that the price(s) quoted cover all the goods and/or works specified in the bidding documents; that the price(s) cover all my obligations and I accept that any mistakes regarding price(s) and calculations will be at my own risk.
- 4. I accept full responsibility for the proper execution and fulfilment of all obligations and conditions devolving on me under this agreement as the principal liable for the due fulfillment of this contract.
- 5. I undertake to make payment for the goods/works as specified in the bidding documents.
- 6. I declare that I have no participation in any collusive practices with any bidder or any other person regarding this or any other bid.
- 7. I confirm that I am duly authorised to sign this contract.

NAME (PRINT)	 WITNESS	ES
CAPACITY	 1	
SIGNATURE	 2	
NAME OF FIRM	 DATE:	

DATE

......

**MBD 7.3** 

## CONTRACT FORM - SALE OF GOODS/WORKS

## PART 2 (TO BE FILLED IN BY THE SELLER)

- 1. I.....accept your bid under reference number ......dated......for the purchase of goods/works indicated hereunder and/or further specified in the annexure(s).
- 2. I undertake to make the goods/works available in accordance with the terms and conditions of the contract.

<i>ITEM</i> NO.	DESCRIPTION	PRICE (ALL APPLICABLE TAXES INCLUDED)	

3. I confirm that I am duly authorized to sign this contract.

SIGNED AT .....ON.....

NAME (PRINT)

SIGNATURE

OFFICIAL STAMP	
----------------	--

		J

WITN	ESSES
1.	
2.	
DATE	

#### MBD 8

## M. DECLARATION OF TENDERER'S PAST SUPPLY CHAIN MANAGEMENT PRACTICES

- 1 This Municipal Bidding Document must form part of all bids invited.
- 2 It serves as a declaration to be used by municipalities and municipal entities in ensuring that when goods and services are being procured, all reasonable steps are taken to combat the abuse of the supply chain management system.
- 3 The bid of any bidder may be rejected if that bidder, or any of its directors have:
  - a. abused the municipality's / municipal entity's supply chain management system or committed any improper conduct in relation to such system;
  - b. been convicted for fraud or corruption during the past five years;
  - c. willfully neglected, reneged on or failed to comply with any government, municipal or other public sector contract during the past five years; or
  - d. been listed in the Register for Tender Defaulters in terms of section 29 of the Prevention and Combating of Corrupt Activities Act (No 12 of 2004).

# 4 In order to give effect to the above, the following questionnaire must be completed and submitted with the bid.

4.1	Is the bidder or any of its directors listed on the National Treasury's Database of Restricted Suppliers as companies or persons prohibited from doing business with the public sector?	Yes	No
	(Companies or persons who are listed on this Database were informed in		
	writing of this restriction by the Accounting Officer/Authority of the institution		
	that imposed the restriction after the <i>audi alteram partem</i> rule was applied).		
	The Database of Restricted Suppliers now resides on the National		
	Treasury's website( <u>www.treasury.gov.za</u> ) and can be accessed by clicking		
	on its link at the bottom of the home page.		
4.1.1	If so, furnish particulars:		

4.2	Is the bidder or any of its directors listed on the Register for Tender Defaulters	Yes	No
	in terms of section 29 of the Prevention and Combating of Corrupt Activities Act (No 12 of 2004)?		
	The Register for Tender Defaulters can be accessed on the National Treasury's website ( <u>www.treasury.gov.za</u> ) by clicking on its link at the bottom of the home page.		
4.2.1	If so, furnish particulars:		
4.3	Was the bidder or any of its directors convicted by a court of law (including a court of law outside the Republic of South Africa) for fraud or corruption during	Yes	No
	the past five years?		
4.3.1	If so, furnish particulars:		
4.4	Does the bidder or any of its directors owe any municipal rates and taxes or municipal charges to the municipality / municipal entity, or to any other	Yes	No
	municipality / municipal entity, that is in arrears for more than three months?		
4.4.1	If so, furnish particulars:		
4.5	Was any contract between the bidder and the municipality / municipal entity or any other organ of state terminated during the past five years on account of	Yes	No
	failure to perform on or comply with the contract?		
4.7.1	If so, furnish particulars:		

# CERTIFICATION

I, THE UNDERSIGNED (FULL NAME) ..... CERTIFY THAT THE INFORMATION FURNISHED ON THIS DECLARATION FORM TRUE AND CORRECT.

I ACCEPT THAT, IN ADDITION TO CANCELLATION OF A CONTRACT, ACTION MAY BE TAKEN AGAINST ME SHOULD THIS DECLARATION PROVE TO BE FALSE.

.....

.....

MASHOSHING INTERNAL	<b>ROADS PHASE 2</b>
---------------------	----------------------

# Signature

Date

.....

Position

.....

Name of Bidder

I	LOCAL CONTENT DECLARATION BY CHIEF FINANCIAL OFFICER RESPONSIBLE PERSON NOMINATED IN WRITING BY THE CHIEF EX MEMBER/PERSON WITH MANAGEMENT RESPONSIBILITY (CLOS PARTNERSHIP OR INDIVIDUAL)	<b>XECUTIVE OR SENIC</b>	
IN R	RESPECT OF TENDER No.		
	<b>UED BY</b> : (Procurement Authority / Name of Municipality / Municipal Entity	/):	
	The obligation to complete, duly sign and submit this declaration cannot l norized representative, auditor or any other third party acting on behalf of		ternal
l, the	e undersigned,	(full names),	
do h	ereby declare, in my capacity as		
	(nar wing:	ne of Tenderer entity	/), the
(a) (b) (c)	The facts contained herein are within my own personal knowledge. I have satisfied myself that the goods/services/works to be delivered in the Tender comply with the minimum local content requirements as spectomeasured in terms of SATS 1286. The local content has been calculated using the formula given in clause of exchange indicated in paragraph 4.1 above and the following figures:	ified in the Tender, a	nd as
	Tender price, excluding VAT (y)	R	
	Imported content (x)	R	
	Stipulated minimum threshold for Local content (paragraph 3 above)		

If the Tender is for more than one product, a schedule of the local content by product shall be attached.

Local content % as calculated in terms of SATS 1286

- (d) I accept that the Procurement Authority / Municipality /Municipal Entity has the right to request that the local content be verified in terms of the requirements of SATS 1286.
- (e) I understand that the awarding of the Tender is dependent on the accuracy of the information furnished in this application. I also understand that the submission of incorrect data, or data that are not verifiable as described in SATS 1286, may result in the Procurement Authority / Municipal / Municipal Entity imposing any or all of the remedies as provided for in Regulation 13 of the Preferential Procurement Regulations, 2011 promulgated under the Policy Framework Act (PPPFA), 2000 (Act No. 5 of 2000).

SIGNATURE:	DATE:
WITNESS No. 1	DATE:
WITNESS No. 2	DATE:

## MBD 9

## N. CERTIFICATE OF INDEPENDENT TENDER DETERMINATION

- 1 This Municipal Tendering Document (MBD) must form part of all Tenders<sup>1</sup> invited.
- Section 4 (1) (b) (iii) of the Competition Act No. 89 of 1998, as amended, prohibits an agreement between, or concerted practice by, firms, or a decision by an association of firms, if it is between parties in a horizontal relationship and if it involves collusive Tendering (or Tender rigging).<sup>2</sup> Collusive Tendering is a *pe se* prohibition meaning that it cannot be justified under any grounds.
- 3 Municipal Supply Regulation 38 (1) prescribes that a supply chain management policy must provide measures for the combating of abuse of the supply chain management system, and must enable the accounting officer, among others, to:
  - a. take all reasonable steps to prevent such abuse;
  - b. reject the Tender of any Tenderer if that Tenderer or any of its directors has abused the supply chain management system of the municipality or municipal entity or has committed any improper conduct in relation to such system; and
  - c. cancel a contract awarded to a person if the person committed any corrupt or fraudulent act during the Tendering process or the execution of the contract.
- 4 This MBD serves as a certificate of declaration that would be used by institutions to ensure that, when Tenders are considered, reasonable steps are taken to prevent any form of Tenderrigging.
- 5 In order to give effect to the above, the attached Certificate of Tender Determination (MBD 9) must be completed and submitted with the Tender:

<sup>1</sup> Includes price quotations, advertised competitive Tenders, limited Tenders and proposals.

<sup>2</sup> Tender rigging (or collusive Tendering) occurs when businesses, that would otherwise be expected to compete, secretly conspire to raise prices or lower the quality of goods and / or services for purchasers who wish to acquire goods and / or services through a Tendering process. Tender rigging is, therefore, an agreement between competitors not to compete.

MBD 9

# P. CERTIFICATE OF INDEPENDENT TENDER DETERMINATION

I, the undersigned, in submitting the accompanying Tender:

(Tender Number and Description)

in response to the invitation for the Tender made by:

(Name of Municipality / Municipal Entity)

do hereby make the following statements that I certify to be true and complete in every respect:

I certify, on behalf of: \_\_\_\_\_\_that: \_\_\_\_\_that:

- 1. I have read and I understand the contents of this Certificate;
- 2. I understand that the accompanying Tender will be disqualified if this Certificate is found not to be true and complete in every respect;
- 3. I am authorized by the Tenderer to sign this Certificate, and to submit the accompanying Tender, on behalf of the Tenderer;
- 4. Each person whose signature appears on the accompanying Tender has been authorized by the Tenderer to determine the terms of, and to sign, the Tender, on behalf of the Tenderer;
- 5. For the purposes of this Certificate and the accompanying Tender, I understand that the word "competitor" shall include any individual or organization, other than the Tenderer, whether or not affiliated with the Tenderer, who:
  - (a) has been requested to submit a Tender in response to this Tender invitation;
  - (b) could potentially submit a Tender in response to this Tender invitation, based on their qualifications, abilities or experience; and
  - (c) provides the same goods and services as the Tenderer and/or is in the same line of business as the Tenderer
- 6. The Tenderer has arrived at the accompanying Tender independently from, and without consultation, communication, agreement or arrangement with any competitor. However communication between partners in a joint venture or consortium<sup>3</sup> will not be construed as collusive Tendering.
- 7. In particular, without limiting the generality of paragraphs 6 above, there has been no consultation, communication, agreement or arrangement with any competitor regarding:
  - (a) prices;
  - (b) geographical area where product or service will be rendered (market allocation)
  - (c) methods, factors or formulas used to calculate prices;
  - (d) the intention or decision to submit or not to submit, a Tender;

## MBD 9

- (e) the submission of a Tender which does not meet the specifications and conditions of the Tender; or
- (f) Tendering with the intention not to win the Tender.
- 8. In addition, there have been no consultations, communications, agreements or arrangements with any competitor regarding the quality, quantity, specifications and conditions or delivery particulars of the products or services to which this Tender invitation relates.
- 9. The terms of the accompanying Tender have not been, and will not be, disclosed by the Tenderer, directly or indirectly, to any competitor, prior to the date and time of the official Tender opening or of the awarding of the contract.
- <sup>3</sup> Joint venture or Consortium means an association of persons for the purpose of combining their expertise, property, capital, efforts, skill and knowledge in an activity for the execution of a contract.
- 10. I am aware that, in addition and without prejudice to any other remedy provided to combat any restrictive practices related to Tenders and contracts, Tenders that are suspicious will be reported to the Competition Commission for investigation and possible imposition of administrative penalties in terms of section 59 of the Competition Act No 89 of 1998 and or may be reported to the National Prosecuting Authority (NPA) for criminal investigation and or may be restricted from conducting business with the public sector for a period not exceeding ten (10) years in terms of the Prevention and Combating of Corrupt Activities Act No 12 of 2004 or any other applicable legislation.

Signature	Date
Position	Name of Tenderer

# Q. COMPLIANCE WITH OHSA (ACT 85 OF 1993)

Tenderers are required to satisfy the Employer and the Engineer as to their ability and available resources to comply with the above by answering the following questions and providing the relevant information required below.

1.	Is the Contractor familiar with the OHSA (ACT 85 of 1993) and its Regulations?	YES	1	NO
2.	Who will prepare the Contractor's Health and Safety Plan? (Provide a copy of the person/s curriculum vitae/s or company profile).	YES	1	NO
3.	Does the Contractor have a health and safety policy? (If yes, provide a copy). How is this policy communicated to all employees?	YES	1	NO
4.	Does the Contractor keep records of safety aspects of each construction site? If yes, what records are kept?	YES	1	NO
5.	Does the Contractor conduct monthly safety meetings? If yes, who is the chairperson of the meeting, and who attend these meetings?	YES	1	NO
6.	Does the Contractor have a safety officer in his employment, responsible for the overall safety of his company? If yes, please explain his duties and provide a copy of his CV.	YES	1	NO
7.	Does the Contractor have trained first aid employees? If yes, indicate, who.	YES	1	NO
8.	Does the Contractor have a safety induction-training programme in place? (If yes, provide a copy)	YES	1	NO

# R. ORIGINAL BANK RATING LETTER

Attached the Bank Rating to this Page

# S. DAY WORK SCHEDULE

This Day work Schedule shall be used for the valuation of any additional or substituted work which cannot conveniently be valued at the rates and prices submitted in the schedule of quantities.

In respect of labour and materials used in the additional or substituted work not covered in the Day work Schedule the Contractor shall be paid the actual cost plus the percentage allowance stated in the schedule of quantities.

The Tenderer shall quote hereunder rates which shall apply for payment purposes if the Engineer orders additional or substituted work to be carried out on a day work basis and shall therefore be in accordance with the requirements of clause 37(2) of the General Conditions of Contract.

# MARULENG MUNICIPALITY

PART C1: AGREEMENTS AND CONTRACT DATA

- C1.1: FORM OF OFFER AND ACCEPTANCE
- C1.2: CONTRACT DATA
- C1.3: DEMAND GUARANTEE AND RETENTION MONEY GUARANTEE
- C1.4: AGREEMENT IN TERMS OF SECTION 37(2) OF THE OCCUPATIONAL HEALTH AND SAFETY ACT No 85 OF 1993
- C1.5: AGREEMENT WITH ADJUDICATOR

## MARULENG MUNICIPALITY

## **PROJECT DESCRIPTION: CONSTRUCTION OF MASHOSHING INTERNAL ROADS - PHASE 2**

## C1.1 Form of Offer and Acceptance

## Offer

The Employer, identified in the Acceptance signature block, has solicited offers to enter into a contract for the procurement of construction works viz.:

#### Project Description:

## Contract No.

The Tenderer, identified in the Offer signature block, has examined the documents listed in the Tender Data and addenda there to as listed in the Tender Schedules, and by submitting this offer has accepted the Conditions of Tender.

By the representative of the Tenderer, deemed to be duly authorized, signing this part of this Form of Offer and Acceptance, the Tenderer offers to perform all of the obligations and liabilities of the Contractor under the Contract including compliance with all its terms and conditions according to their true intent and meaning for an amount to be determined in accordance with the Conditions of Contract identified in the Contract Data.

The offered total of the prices inclusive of value-added-tax is

.....

.....(Amount in words);

R..... (Amount in figures)

This Offer may be accepted by the Employer by signing the Acceptance part of this Form of Offer and Acceptance and returning one copy of this document to the Tenderer before the end of the period of validity stated in the Tender Data, whereupon the Tenderer becomes the party named as the Contractor in terms of the Conditions of Contract identified in the Contract Data.

Signature(s)	
Print Name(s)	
Capacity	
For the Tender	er
	(Name and address of organization)
Signature of wi	tnessDate:
Print Name	

Important Note: This page to be duly completed by the Tenderer before submitting the Tender.

## ACCEPTANCE

By signing this part of this Form of Offer and Acceptance, the Employer accepts the Tenderer's Offer. In consideration, thereof, the Employer shall pay the Contractor the amount due in accordance with the Conditions of Contract identified in the Contract Data. Acceptance of the Tenderer's Offer shall form an agreement between the Employer and the Tenderer upon the terms and conditions contained in this Agreement and in the Contract, that is the subject of this Agreement.

The terms of the contract are contained in

Part 1: Agreements and Contract Data (which include this Agreement)

Part 2: Pricing Data

Part 3: Scope of Work

Part 4: Site Information

and drawings and documents or parts thereof, which may be incorporated by reference into parts 1 to 4 above.

Deviations from and amendments to the documents listed in the Tender Data and any addenda thereto, as listed in the Tender Schedules, as well as any changes to the terms of the Offer agreed by the Tenderer and the Employer during this process of offer and acceptance, are contained in the Schedule of Deviations attached to and forming part of this Agreement. No amendments to or deviations from said documents are valid unless contained in this Schedule, which shall be signed by the authorized representative(s) of both parties.

The Tenderer shall, within 7 days of receiving a completed copy of this Agreement (including the Schedule of Deviations, if any), contact the Employer's Agent (whose details are given in the Contract Data) to arrange the delivery of any guarantees, proof of insurance and any other documentation to be provided in terms of the Conditions of Contract identified in the Contract Data. Failure to fulfil any of the obligations in accordance with those terms shall constitute a repudiation of this Agreement.

Notwithstanding anything contained herein, this Agreement comes into effect on the date when the Tenderer receives one fully completed copy of this original document, including the Schedule of Deviations (if any). Such date should be confirmed in a manner that can be read, copied and recorded and shall be accepted by the contracting parties as the Commencement Date. This agreement shall constitute a binding contract between the parties.

Signature(s)	
Print Name(s)	
Capacity	
For the Employ	er

(Address of Organization)

Signature of witnessDate:	
---------------------------	--

Print Name

## SCHEDULE OF DEVIATIONS

The extent of deviations from the Tender documents issued by the Employer before the Tender closing date is limited to those permitted in terms of the Conditions of Tender.

A Tenderer's covering letter shall not be included in the final contract document. Should any matter in such letter, which constitutes a deviation as aforesaid, be the subject of agreements reached during the process of offer and acceptance, the outcome of such agreement shall be recorded here.

Any other matter arising from the process of offer and acceptance either as a confirmation, clarification or change to the Tender documents, and which it is agreed by the Parties becomes an obligation of the contract, shall also be recorded here.

Any change or addition to the Tender documents arising from the above agreements and recorded here shall also be incorporated into the final Contract Document.

3.1	Subject
	Details
3.2	Subject
	Details
3.3	Subject

Details.....

By the duly authorized representatives signing this Schedule of Deviations, the Employer and the Contractor agree to and accept the foregoing Schedule of Deviations as the only deviations from and amendments to the documents listed in the Tender Data and addenda thereto as listed in the Tender Schedules, as well as any confirmation, clarification or changes to the terms of the offer agreed by the Contractor and the Employer in concluding this process of offer and acceptance; in witness thereof the parties hereto have caused this agreement to be executed.

It is expressly agreed that no other matter whether in writing, oral communication or implied during the period between the issue of the Tender documents and the receipt by the Contractor of a completed signed copy of this Agreement shall have any meaning or effect in the contract between the parties arising from this Agreement.

Signed by:		Signed by:	
Print Name:		Print Name:	
Address:		Address:	
For and on behalf of the Presence of	Employer in the		of the <b>Contractor</b> in the
Witness:		Witness:	
Print Name:		Print Name:	

Date: .....

Date.....

# MARULENG MUNICIPALITY

# CONTENTS

- C.1.2.1.2 Contract-specific Data
- C.1.2.1.2.1 Compulsory Data
- C.1.2.1.2.2 Variations to the General Conditions of Contract
- C.1.2.1.2.3 Additional clauses to the General Conditions of Contract

# MARULENG MUNICIPALITY (Not to be completed at tender stage)

# C1.3 Performance Guarantee

Contract No:	

# **GUARANTOR DETAILS AND DEFINITIONS**

'Guarantor" means:
(Please put name of firm)
Physical address:
Postal address:
Tel:
Fax:
'Employer" means: MARULENG MUNICIPALITY.
'Contractor" means:
(Please put name of firm)
Guarantee sum" means: 10% of the contract amount
' <b>Employer's Agent''</b> means:
Works" means: Permanent works together with temporary works
Site" means: The land and other places, made available by the Employer for the purpose of the
contract, on under over in or through which the works are to be executed or carried out.
Contractor" means: The Agreement made in terms of the Form of Offer and Acceptance and such
amendments or additions to the Contractor as may be agreed in writing between the parties.
Contract Sum" means: The accepted amount inclusive for tax of R
Amount in words:
"Expiry Date" This Guarantee shall expire upon the issue of the Completion Certificate issued by MARULENC

**Date**" This Guarantee shall expire upon the issue of the **Completion Certificate** issued by MARULENG MUNICIPALITY signed by the Director of ENGINEERING Services, as such date is advised to the Guarantor in writing confirmed by the Employer.

# CONTRACT DETAILS

Employer's Agent issues: Interim Payment Certificates, Final Payment Certificate and the Certificate Completion of the Work as defined in the Contract.

## PERFORMANCE GUARANTEE

- 1. The Guarantor's liability shall be limited to the amount of the Guaranteed Sum.
- 2. Expiry Date" This Guarantee shall expire upon the issue of the final completion certificate issued by MARULENG MUNICIPALITY signed by the Director of ENGINEERING Services, as such date is advised to the Guarantor in writing confirmed by the Employer The Employer's Agent and/or the Employer shall advise the Guarantor in writing of the date on the Certificate of the works has been issued.
- 3. The Guarantor hereby acknowledges that:
- 3.1. Any reference in this performance Guarantee to the Contract is made for the purpose of convenience and shall not be construed as any intention whatsoever to create an accessory obligation or any intention whatsoever to create a surety ship;
- 3.2 . Its obligation under this Performance Guarantee is restricted to the payment of money.
- 4. Subject to the Guarantor's maximum liability referred to in 1, the Guarantor hereby undertakes to pay the Employer the sum certified upon receipt of the documents identified in 4.1 to 4.3:
- 4.1. A copy of a first written demand issues by the Employer to the Contractor stating that payment of a sum certified by the Employer's Agent and/ or Employer in an Interim or Final Payment Certificate has not been made in terms of the Contract and failing such payment within seven (7) calendar days, the Employer intends to call upon the Guarantor to make payment in terms of 4.2;
- 4.2. A first written demand issued by the Employer to the Guarantor at the Guarantor's physical address and / or postal address with a copy to the Contractor stating that period of seven (7) days has elapsed since the first written demand terms of 4.1 and the sum certificate has still not been paid;
- 4.3. A copy of the aforesaid payment certificate which entails the Employer to receive payment in terms of the Contract sum in 4.
- 5. Subject to the Guarantor's maximum liability referred to in 1, the Guarantor undertakes to pay to the Employer the Guaranteed sum or the full outstanding balance upon receipt of a first written demand from the Employer to the Guarantor at the Guarantor's physical address and/ or postal address calling up this Performance Guarantee, such demand stating that:
- 5.1. The contractor has been terminated due to the Contractor's default and this performance Guarantee is called up in terms of 5; or
- 5.2. A provisional or final sequestration or liquidation court order has been granted against the Contractor and that the Performance Guarantee is called up in terms of 5; and
- 5.3. The aforesaid written demand is accompanied by a copy of the notice of termination and/or the provisional /final sequestration and/or the provisional liquidation court order.

- 6. It is recorded that the aggregate amount of payments required to be made by the Guarantor in terms of 4 and 5 shall not exceed the Guarantor's maximum liability in terms of 1.
- 7. Payment by the Guarantor in terms of 4 or 5 shall be made within seven (7) calendar days upon receipt of the first written demand to the guarantor.
- 8. Payment by Guarantor in terms of 5 will only be made against the return of the original Performance Guarantee by the Employer.
- 9. The Employer shall have the absolute right to arrange his affairs with the Contractor in any manner which the Employer may deem fit and the Guarantor shall not have the right to claim his release from his Performance Guarantee on account alleged to be prejudicial to the Guarantor.
- 10. The Guarantor chooses the physical address and postal address as stated above for the service of all notices for all purposes in connection herewith.
- This Performance Guarantee is neither negotiable nor transferable and shall expire in terms of 2, where after on claims will be considered by the Guarantor. The original of this Guarantee shall be returned to the Guarantor after it has expired.
- 12. This Performance Guarantee, with the required demand notices in terms of 4 or 5, shall be regarded as a liquid document for the purposes of obtaining a court order.
- 13. Where this Performance Guarantee is issued in the Republic of South Africa the Guarantor hereby consents in terms of Section 45 of the Magistrate's Court Act No 32 of 1944, as amended, to the jurisdiction of the Magistrate's Court of any district having jurisdiction in terms of Section 28 of the said Act, notwithstanding that the amount of the claim may exceed the jurisdiction of the Magistrate's Court.

Sign at
Date
Guarantor's signatory (1)
Capacity
Guarantor's signatory (2)
Capacity
Witness signatory (1)
Witness signatory (2)

# **RETENTION MONEY GUARANTEE** (Not to be completed at tender stage)

In accordance with clause 6.2.1 of General Conditions of Contract, 3<sup>rd</sup> Edition 2015

Contract No:	
Description of Contract:	

# **GUARANTOR DETAILS AND DEFINATIONS**

"Guarantor" means:	
	(Please put name of firm)
	,
Please address:	
Postal address:	
Tel:	
Fax:	
"Employer" means: MARULENG MUNICIPALITY.	

"Contractor" means: ------

------ (Please put name of firm)

"Guarantee sum" means: 10% of the contract amount

"Employer's Agent" means: ------

"Works" means: Permanent works together with temporary works

"**Site**" means: The land and other places, made available by the Employer for the purpose of the contract, on under over in or through which the works are to be executed or carried out.

"**Contractor**" means: The Agreement made in terms of the Form of Offer and Acceptance and such amendments or additions to the Contractor as may be agreed in writing between the parties.

"Contract Sum" means: The accepted amount inclusive for tax of R------

Amount in words: -----

-----"Expiry

**Date**" This Guarantee shall expire upon the issue of the **Final Completion Certificate** issued by MARULENG MUNICIPALITY signed by the Director of ENGINEERING Services, as such date is advised to the Guarantor in writing confirmed by the Employer.

# CONTRACT DETAILS

Employer's Agent issues: Interim Payment Certificates, Final Payment Certificate and the Certificate Completion of the Work as defined in the Contract.

## **RETENTION GUARANTEE**

- 1. The Guarantor's liability shall be limited to the amount of the Guaranteed Sum.
- 2. Expiry Date" This Guarantee shall expire upon the issue of the final completion certificate issued by MARULENG MUNICIPALITY signed by the Director of ENGINEERING Services, as such date is advised to the Guarantor in writing confirmed by the Employer The Employer's Agent and/or the Employer shall advise the Guarantor in writing of the date on the Certificate of the works has been issued.
- 3. The Guarantor hereby acknowledges that:
- 3.1. Any reference in this performance Guarantee to the Contract is made for the purpose of convenience and shall not be construed as any intention whatsoever to create an accessory obligation or any intention whatsoever to create a surety ship;
- 3.3 . Its obligation under this Retention Guarantee is restricted to the payment of money.
- 4. Subject to the Guarantor's maximum liability referred to in 1, the Guarantor hereby undertakes to pay the Employer the sum certified upon receipt of the documents identified in 4.1 to 4.3:
- 4.1. A copy of a first written demand issues by the Employer to the Contractor stating that payment of a sum certified by the Employer's Agent and/ or Employer in an Interim or Final Payment Certificate has not been made in terms of the Contract and failing such payment within seven (7) calendar days, the Employer intends to call upon the Guarantor to make payment in terms of 4.2;
- 4.2. A first written demand issued by the Employer to the Guarantor at the Guarantor's physical address and / or postal address with a copy to the Contractor stating that period of seven (7) days has elapsed since the first written demand terms of 4.1 and the sum certificate has still not been paid;
- 4.3. A copy of the aforesaid payment certificate which entails the Employer to receive payment in terms of the Contract sum in 4.
- 5. Subject to the Guarantor's maximum liability referred to in 1, the Guarantor undertakes to pay to the Employer the Guaranteed sum or the full outstanding balance upon receipt of a first written demand from the Employer to the Guarantor at the Guarantor's physical address and/ or postal address calling up this Performance Guarantee, such demand stating that:
- 5.1. The contractor has been terminated due to the Contractor's default and this Retention Guarantee is called up in terms of 5; or
- 5.2. A provisional or final sequestration or liquidation court order has been granted against the Contractor and that the Retention Guarantee is called up in terms of 5; and
- 5.3. The aforesaid written demand is accompanied by a copy of the notice of termination and/or the provisional /final sequestration and/or the provisional liquidation court order.

- 6. It is recorded that the aggregate amount of payments required to be made by the Guarantor in terms of 4 and 5 shall not exceed the Guarantor's maximum liability in terms of 1.
- 7. Payment by the Guarantor in terms of 4 or 5 shall be made within seven (7) calendar days upon receipt of the first written demand to the guarantor.
- Payment by Guarantor in terms of 5 will only be made against the return of the original Retention Guarantee by the Employer.
- 9. The Employer shall have the absolute right to arrange his affairs with the Contractor in any manner which the Employer may deem fit and the Guarantor shall not have the right to claim his release from his Retention Guarantee on account alleged to be prejudicial to the Guarantor.
- 10. The Guarantor chooses the physical address and postal address as stated above for the service of all notices for all purposes in connection herewith.
- 11. This Retention Guarantee is neither negotiable nor transferable and shall expire in terms of 2, where after on claims will be considered by the Guarantor. The original of this Guarantee shall be returned to the Guarantor after it has expired.
- 12. This Retention Guarantee, with the required demand notices in terms of 4 or 5, shall be regarded as a liquid document for the purposes of obtaining a court order.
- 13. Where this Retention Guarantee is issued in the Republic of South Africa the Guarantor hereby consents in terms of Section 45 of the Magistrate's Court Act No 32 of 1944, as amended, to the jurisdiction of the Magistrate's Court of any district having jurisdiction in terms of Section 28 of the said Act, notwithstanding that the amount of the claim may exceed the jurisdiction of the Magistrate's Court.

Sign at
Date
Guarantor's signatory (1)
Capacity
Guarantor's signatory (2)
Capacity
Witness signatory (1)
Witness signatory (2)

# C1.4 OCCUPATIONAL HEALTH AND SAFETY AGREEMENT

This agreement is mandatory for all contractors appointed by the MARULENG MUNICIPALITY or any other institution that do work for or on behalf of Municipality. **This agreement is between:** 

# THE CONTRACTOR:

Herein represented by.	
In his capacity, as	Being duly authorized hereto hereinafter
referred to as "contract	or".
Compensation Commis (Attach a copy of the R	
Certificate to this agree	ment)
Company :	Name:
Registration Number:	
CEO :	Name:
ID Number:	
Physical Address:	······

# And the MARULENG MUNICIPALITY (Hereinafter referred to as "the Council")

## 1. **DEFINITIONS**

1.1**CONTRACTOR**Means the "Contractor" as defined in the "Principal Contract".

Annexed hereto in his capacity as mandatory.

- 1.2 **MANDATORY** Includes an agent, contractor or subcontractor for work to be done or service rendered, but without derogating from his status in his own right as an employer of people or user of equipment, machinery, tools or materials.
- 1.3 **THE PRINCIPAL** Means the contract annexed hereto as annexure "A". **CONTRACT**
- 1.4 COUNCIL Means the MARULENG MUNICIPALITY
- 1.5 **RISK CONTROL** A person appointed in writing by Council. **OFFICER**
- 1.6 Any definitions contained in any Statute hereinafter mentioned shall have the meaning allocated to it by the specific statute.

# 2. OBJECTIVE

- 2.1 Whereas Council and the Contractor have entered into a contract for service (work) as fully indicated in the "Principle Contract" and whereas the "Contractor" agreed to indemnify Council against the risks stated hereunder whether foreseeable or not, and, whereas it is agreed between the parties that it is of cardinal importance to safeguard both Council and the Contractor's obligation in terms of relevant legislation as well as to extend the obligation as a company and/or legal person and/or person as an entity concerned with health, safety and the environment.
- 2.2 These rules are applicable to all contractors performing work for Council within the jurisdictional area of the Council and on any premises, which are owned, rented or developed by the Council.
- 2.3 The Council acts though those officials or persons who are generally or specifically charge with the responsibility, in terms of legislation, as well as any other official or person who is generally or specifically charged with the control and supervision of the project.

## IT IS HEREBY AGREED AS FOLLOWS:

## 3. INDEMNITIES

3.1 The "Contractor" hereby indemnifies the "Council" against any loss in respect of all claims, proceeding, damages, costs and expenses arising out of any claim or proceeding pertaining to the non-compliance by the "Contractor" of any statutory requirements and/or requirements regarding the following Acts in particular pertaining to the provisions of:

- 3.1.1 The Occupational Health and Safety Act 85 of 1993 (as amended), including the Construction Regulations, 2003 as promulgated on 18 July 2003, in terms of Section 43 of the Occupational Health and Safety Act, 1993 (Act No 85 of 1993), in Government Gazette No. 25207 and Regulation Gazette No. 7721. See Annexure B.
- 3.1.2 The Health Act 63 of 1977.
- 3.1.3 Road Traffic Act 29 of 1989 (as amended).
- 3.1.4 Environment Conservation Act 73 of 1989.
- 3.1.5 The National Water Act 36 of 1998.
- 3.1.6 The Criminal Procedure Act 51 of 1977.
- 3.1.7 The Explosives Act 26 of 1956.
- 3.1.8 The Arms and Ammunition Act 75 of 1969.
- 3.1.9 Compensation for Occupational Injuries and Diseases Act 130 of 1993.
- 3.1.10 The Labour Relations Act 66 of 1995.
- 3.1.11 The Unemployment Insurance Act 30 of 1966 (as amended).
- 3.1.12 The Basic Conditions of Employment Act 75 of 1997 (as amended).
- 3.1.13 Standards Act 29 of 1993.
- 3.1.14 any statutory provisions in any act and/or any law or bylaw of any local government and/or any published official standard incorporated into any statute or bylaw relating to the completion of the work set out in the "Principal Contract".
- 3.1.15 Any other health and safety standard prescribed by the "Council".
- 3.2 The "Contractor" shall ensure that he familiarizes himself with the requirements of the above legislation and that he, his employees and any subcontractor will comply with all the statutory provisions contained in them.
- 3.3 The "Contractor" shall indemnify the "Council" in respect of any physical loss or damage to any plant, equipment or other property belonging to the "Contractor" or for which he is responsible and he hereby indemnifies the "Council" against any loss in respect of all claims, proceedings, damages, costs and expenses consequent upon the loss of or damage to any plant, equipment or other property belonging to, or which is the responsibility of, any subcontractor, agent or employee of the subcontractor.
- 3.4 The "Contractor" shall and hereby indemnifies the "Council" against any liability, loss, claim or proceedings whatsoever, whether arising in common law or by statute, consequent on personal injuries to or the loss of health or death of any person whosoever arising out of or in the course of or caused by the execution of the "Principal Contract".
- 3.5 The "Contractor" shall and hereby indemnifies the "Council" against any liability, loss, claim or proceedings consequent on loss of or damage to any movable or immovable property arising out of or in the course of or caused by the execution of the "Principal Contract" and due to any act or omission of the "Contractor", his agents, servants or subcontractors.

# 4. PERFORMANCE SAFE WORKING PRACTICE

- 4.1 The "Council" requires a high standard of safe work performance from all employees and expects that the standard be maintained by the "Contractor" within the "Council's" jurisdictional area or on its premises.
- 4.2 Irrespective of human considerations, the maintaining of these health and safety rules shall be the execution of the prescribed legal requirements. These rules are not to hinder the

"Contractor" in rendering services or indemnify the "Contractor" from any legal responsibility to ensure healthy and safe work circumstances.

4.1 The "Council" shall assist the "Contractor" in any practical considerations to accommodate the healthy and safe execution of work and therefore require co-operation in the execution of these safety rules.

# 5. LOCK OUT PROCEDURE

- 5.1 When power or air driven machines or equipment, electrical apparatus or pipelines are examined, repaired, adjusted, cleaned, lubricated or serviced in any other way than normal servicing, then all isolating switches, -levers, valves or appliances must be put in the "off" or "closed" position and locked.
- 5.2 Should more than one team work on a machine, then each person in control of a team, must put a separate lock on the switch, lever, valve or appliance.

# 6. CRANES, VEHICLES AND HOISTING

- 6.1 For each crane or hoisting equipment used, the "Contractor" must submit a valid and recent test certificate or other form of the last examination of the machine or equipment, to the "Council".
  - 6.2.1 Only trained personnel with written permission and where determined by Law, with a valid driver's license, may be allowed to operate any electrical diesel or petrol driver overhead crane, hydraulic or electrical hoisting equipment, self-driven forklift, tractor or any other crane or vehicle. No employee of the "Contractor" may perform any overhead work or work on an overhead crane or hoisting equipment or work near cranes or crane rail, before:
    - i) An agreement was concluded with the "Council".
    - ii) Approval has been obtained from the "Council" to perform the work.
    - iii) All applicable danger and warning symbolic signs are put into position, or exemption, if applied for, is in operation.
- 6.3 The "Contractor" shall be wholly responsible for any loss or damage to cranes, hoisting equipment, plant, machines or equipment brought onto the work site by the "Contractor"

# 7. MACHINE VALANCES, PROTECTION AND FENDING

7.1 No machine valances, protection or fending may be removed from machines, manholes, etc. without the written permission of "Council" if applicable exemption procedures were not appropriated.

## 8. SCAFFOLD, LADDERS, TOOLS AND EQUIPMENT

- 8.1 No equipment or appliance belonging to "Council" may be used without written permission from "Council".
- 8.2 Unless prior arranged, "Contractors" must bring sufficient tools and equipment to the site to finish the contract, including offices and storerooms. The mentioned equipment remains the responsibility of the "Contractor" with respect to loss, damage and theft.

8.3 In exceptional cases, where tools and equipment belonging to "Council" are used to finish the contract, the said equipment and tools are used on own risk and the "Contractor" indemnifies "Council" from any claims that may arise. The said indemnity must be in writing, as well as information regarding the loan period, identification and condition of tools and equipment. The "Contractor" is responsible for the returning of said tools and equipment in the same condition or better. The "Contractor" is responsible to "Council" for any damage or excessive wear of such tools or equipment and material.

# 9. EXCAVATIONS

- 9.1 Before any excavations commence, written permission must be obtained from "Council" to confirm the location of existing electrical cables, water pipes, etc.
- 9.2 All excavations and obstructions in floor, tar and dirt surfaces must be fenced effectively and safeguarded between sundown and sunup with a sufficient amount of red/yellow warning lights and symbolic signs.
- 9.3 The surrounding area must be kept clean, safe and tidy during excavation. Excess material may not obstruct unnecessarily.
- 9.4 If any property is in danger during excavation, it must be supported and the proposed support work must be submitted to the Department of Labour (OHS) and "Council" for approval.
- 9.5 Written permission must be obtained from "Council" to grant admittance to restricted areas as well as areas where dangerous or poisonous gases are present.

## 10. FIRST AID

- 10.1 The "Contractor" must provide and maintain a first aid box equipped according to legal requirement where more than (5) five persons are employed. The first aid box must be in the care of a person with a competency certificate from one of the following organizations:
  - (i) SA Red Cross Association;
  - (ii) St Johns Ambulance;
  - (iii) SA First Aid League; or
  - (iv) A person or organization approved by the Chief inspector for this purpose.
- 10.2 A visible notice must be put up on any work premises with the name of the person responsible for first aid. In an emergency "Council's" Ambulance / Fire Department or emergency services may be contacted at (015) 290 2000.

## 11. FLAMMABLE LIQUIDS

11.1 The "Contractor" shall be held responsible for the necessary precautionary fire prevention measures. No smoking signs must be put up where applicable. The "Contractor's" employees must be informed of "Council's" fire prevention measures and evacuation procedures.

# **12. COMPENSATION BY CONTRACTOR**

12.1 The "Contractor" shall be held responsible for all loss of and damage to property, the death or injury of persons, the resultant loss or damage suffered as well as all law suits, claims, costs, charges, fines and expenses due to negligence, violation of statutory liability or neglect of the "Contractor" or the "Contractor's" employees.

## 13. TRANSGRESSION OF RULES AND MISBEHAVIOUR

13.1 The "Contractor" is warned that any act(s) leading to damage or loss of employees of the "Contractor" or the "Council" shall not be tolerated. The "Council" may (without any reason) demand that any employee of the "Contractor" be withdrawn from the principal "Contract" or site.

## 14. INCIDENT REPORTING

- 14.1 All incidents referred to in Section 24 of the Occupational Health and Safety Act and or other incidents shall be reported, by the "Contractor", to the Department of Labour, as well as to the "Council" and should such an incident take place outside normal working hours, on a Saturday, Sunday or Public holiday provided with a written report relating to any incident.
- 14.2 The "Council" will obtain an interest in the issue of any formal inquiry conducted in terms of the Occupational Health and Safety Act in any incident involving the "Contractor" and/or his employees and/or his subcontractors.
- 14.3 The "Contractor" undertakes to report to "Council" anything deemed to be unhealthy and/or unsafe and that he undertakes to verse his employees and/or subcontractors in this regard.

## 15. LIAISON AND SUPERVISION

15.1 The "Contractor" hereby undertakes to liaise on a regular basis with the designated Risk Control Officer and "Council" representative regarding any hazards or incidents that may be identified or encountered during the performance of the "Principal Contract".

## 16. SERVICE INTERRUPTION

16.1 Should any work done by the "Contractor" cause a possible interruption, written permission must be obtained from "Council", before such work commences. The "Contractor" may not switch on or off any compressed air, steam, oxygen, vacuum supply or electrical supply without written permission from the "Council".

# 17. CONFIDENTIALITY

- 17.1 The "Contractor" and his employees shall regard all data, documentation and information of the contract and related documentation as confidential.
- 17.2 Lost documentation/plans or related documentation shall immediately be reported in writing to the "Council".
- 17.3 The "Contractor" shall not put up any advertisements or billboard at the site without permission.
- 17.4 The "Contractor" shall not take photographs of the contract site or part thereof or any work process or part thereof, without written permission from the "Council", or have photographs taken, published or let it be published.

# 18. CONTRACT SITE AND PRESERVATION

18.1 Employees of the "Contractor" shall not be allowed entrance to the site unless a valid identity document, issued by "Council", is displayed. The mentioned documents shall only be valid for a limited period, where after it must be renewed.

## **19. COMPLETION OF WORK**

19.1 The "Contractor" or his employees shall not leave the contract site before the "Council" is satisfied that the contract is completed according to the requirements and standards set out in the contract and that the working site is left in a satisfactory and safe condition.

## 20. LIQUOR, DRUGS, DANGEROUS WEAPONS AND FIREARMS

20.1 The "Contractor" shall ensure that no liquor, drugs, dangerous weapons or firearms be brought onto the premises.

# 21. SEARCHES

21.1 The "Contractor" and any person engaged in the contract work may at any time be searched by "Council" appointed security personnel and all packages, suitcases, etc. must be presented to the access control point for examination prior to them being brought onto the property or leaving the property.

# 22. GENERAL CONDITIONS

22.1 Notwithstanding anything to the contrary in this agreement, it is hereby specifically determined that the "Contractor-"

22.1.1 shall have acquainted himself and be conversant with the contents of all statutory provisions applicable to the health and safety of workers and other persons on the site including the execution of the work, and in particular the conditions contained in the Occupational Health and Safety Act, 1993 (Act 85/1993), and the regulations promulgated in terms thereof, and shall comply therewith meticulously and in all aspects and/or take care that it is complied with;

22.1.2 shall be obliged to immediately execute all instructions given to him by an authorized representative of "Council" in order to ensure and uphold the implementation and enforcement of the provisions referred to in sub-paragraph 1, to the satisfaction of the said representative;

22.1.3 shall indemnify the "Council" against any or all liability which may be incurred by the "Council" as a result of the omission of the "Contractor", his employees, sub-contractors and/or representatives to comply with the provisions referred to in sub-paragraph 1, or to ensure that it shall be complied with;

22.1.4 shall undertake to pay upon demand any and/or all legal costs and other expenses which "Council" may have incurred as a consequence of any criminal charges or other proceedings pending against, or involving the "Council" as a result of the contravention or non-compliance by the "Contractor", his employees, sub-contractors and/or representative of any of the statutory provisions referred to in sub-paragraph 1.

22.1.5 Should the "Contractor" neglect to immediately execute any health and safety written orders issued to him, or to his employee in charge of the works, in terms of the stipulations of sub-paragraph 2, the "Council" shall be entitled to suspend the execution of the works and take the necessary steps to execute or have such order executed. Under these circumstances the contractor shall be obliged to pay "Council", upon demand, all costs and expenses incurred by "Council", in order to execute or have the said orders executed.

22.1.6 Should the abovementioned steps not establish a healthy and safe work environment the "Council" will be entitled to terminate the contract without incurring any further costs or claims from the contractor?

## 23. "CONTRACTOR" IDENTIFICATION BOARD

- 23.1 The "Contractor" shall provide on any work premises a temporary identification board containing at all worksites the following information:
  - Company name on behalf of which division/department the work is being done.
  - The contact number and name of the person representing the "Contractor".
  - The contact number and name of the person representing "Council"

## 24. ACKNOWLEDGEMENT

24.1 The "Contractor" hereby acknowledges that he has read and received a copy of the "Principal Contract" and agrees to be bound by and undertakes to observe all the terms and conditions of the "Principal Contract". This appointment is made in terms of Section 37(2) of the Occupational Health and Safety Act, 85 of 1993.

# 25. EXCEPTIONS AND OMISSIONS

## 26. REMARKS

THE CONTRACTOR
SIGNED AT ON THIS DAY OF
WITNESSES:
THE CONTRACTOR
2
THE MUNICIPALITY
SIGNED AT ON THIS DAY OF
WITNESSES 1
2

# b) INDEMNITY CERTIFICATE

Contractor			
Employer: N	ARULENG MUNICIPALITY		
Contract			
I/we			
Hereafter the "Co	ntractor"		
whatever sort whi contract and whic "Council" suffers damage, whateve	ch may arise directly or indirectly f ch may be instituted against "Co or expenditure the "Council" incl	MUNICIPALITY (Council) against any claim from the execution by me/us of the above-mention uncil", as well as of any loss or damage which t urs to prevent responsibility for such claim, loss or whatever loss or damage the "Council" suffers 	ed he or
of			
WITNESSES:			
1		CONTRACTOR	
2		COUNCIL	

# c) ACKNOWLEDGEMENT CERTIFICATE

I, in my capacity as..... Duly authorized hereto .....representing ......Contractors, acknowledge receipt of a copy of the MARULENG MUNICIPALITY's safety manual for contractors and the under mentioned person as my supervisor regarding all works and services which must be executed by the Contractor. The appointment is done in terms of the Occupational Health and Safety Act, 1993 (Act 85/1993). I, ..... accept the abovementioned appointment and declare that I am familiar with the contents of the MARULENG MUNICIPALITY's Safety Manual for contractors. CASUALTIES REGISTRATION NUMBER SIGNATURE: WITNESSES: 1. 2. .....

A copy of this certificate shall be submitted to the "Council" before any work commences.

# C1.5: Agreement with Adjudicator

(name of company / organisation) ......of

(address)	
· · · · ·	and the Contractor
(name of company /organisation)	

of (address)	
· · ·	
	(hereinafter called the Parties)

and	
(name)	of (address)

(hereinafter called the Adjudicator)

Disputes or differences may arise/have arisen\* between the Parties under a Contract dated.....

and known as Contract No.....

(Contract title)

and these disputes or differences shall be/have been\* referred to adjudication in accordance with the CIDB Adjudication Procedure, (hereinafter called "**the Procedure**") and the Adjudicator may be or has been requested to act.

(\* Delete as necessary)

# IT IS NOW AGREED as follows:

- 1. The rights and obligations of the Adjudicator and the Parties shall be as set out in the Procedure.
- 2. The Adjudicator hereby accepts the appointment and agrees to conduct the adjudication in accordance with the Procedure.
- 3. The Parties bind themselves jointly and severally to pay the Adjudicator's fees and expenses in accordance with the Procedure as set out in the Contract Data.
- 4. The Parties and the Adjudicator shall at all times maintain the confidentiality of the adjudication and shall endeavour to ensure that anyone acting on their behalf or through them will do likewise, save with the consent of the other Parties which consent shall not be unreasonably refused.
- 5. The Adjudicator shall inform the Parties if he intends to destroy the documents which have been sent to him in relation to the adjudication and he shall retain documents for a further period at the request of either Party.

# SIGNED by:

(Signature):	Signature):(Signature):(Signature):							
Name:	Name:	Name:						
who warrants that he/ she is duly authorised to sign for and on behalf of the <b>First Party</b> in the presence of	who warrants that he/ she i duly authorised to sign for and on behalf of the S <b>ecor</b> <b>Party</b> in the presence of	presence of						
Witness:	Witness:	Witness:						
(Signature)	(Signature)(Si	gnature)						
Name:	Name:	Name:						
Address:	Address:	Address:						
Date:	Date:	Date:						

# MARULENG MUNICIPALITY

### **PROJECT DESCRIPTION: CONSTRUCTION OF MASHOSHING INTERNAL ROADS - PHASE 2**

### C2.1 Pricing Instructions

# 1. <u>GENERAL</u>

The pricing instructions describe the criteria and assumptions which will be assumed in the Contract that the Bidder has taken into account when developing his prices. The Bills of Quantities record the Contractor's rates for providing supplies, services, engineering and construction works in accordance with the Scope of Work.

The terms of payment and the provisions for price adjustment, if applicable, are established in the Contract Data. These items are not described in the Pricing Data.

The Bidder's obligations in pricing the Bidder offer and the Employer's undertakings in the checking and correction of arithmetical errors are dealt with in the Standard Conditions of Bidder contained in Annexure F of SANS 294, as amended in and read in conjunction with the Bidder Data.

# 2. DOCUMENTS MUTUALLY EXPLANATORY

The documents forming the Contract are to be taken as mutually explanatory of one another. The Bill of Quantities forms an integral part of the Contract Documents and shall be read in conjunction with the Bidder Data, Contract Data, Scope of Work, Site Information General and Special Conditions of Contract, the Specifications and the Drawings.

# 3. **DEFINITIONS**

For the purpose of this Bill of Quantities, the following words shall have the meanings hereby assigned to them:

Unit	:	The unit of measurement for each item of work as defined in the Scope of Work and Site Information.
Quantity	:	The number of units of work for each item.
Rate	:	The payment per unit of measurement at which the Contractor Contracts to do the work.
Amount	:	The product of the quantity and the rate Bidded for an item.
Sum	:	An amount contracted for an item, the extent of which is described in the Bill of Quantities, the specifications or elsewhere but the quantity of work of which is not measured in any units.

# 4. DESCRIPTIONS

Descriptions in the Bill of Quantities are abbreviated and comply generally with those in the Standardised Specifications. Clause 8 of each Standardised Specification, read together with the relevant clauses of the Scope of Work, set out what ancillary or associated activities are included in the rates for the operations specified. Should any requirements of the measurement and payment clause of the applicable Standardised Specification, or the Scope of Work, conflict with the terms of the Bill, the requirements of the Standardised Specification or Scope of Work, as applicable, shall prevail.

# 5. <u>REFERENCES</u>

The clauses in a specification in which further information regarding the schedule item can be obtained appear under "Reference clause" in the Bill. The reference clauses indicated are not necessarily the only sources of information in respect of scheduled items. Further information and specifications may be found elsewhere in the contract documents. Standardised Specifications for this contract is COLTO 1998 Edition.

# 6. UNITS OF MEASUREMENT

The units of measurement indicated in the Bill of Quantities are metric units. The following abbreviations are used in the Bill of Quantities:

	g abbievi	
%	=	per cent
h	=	hour
ha	=	hectare
kg	=	kilogram
kl	=	kilolitre
km	=	kilometre
km-pass	=	kilometre-pass
kW	=	kilowatt
I	=	litre
m	=	metre
mm	=	millimetre
MN	=	meganewton
MN-m	=	meganewton-metre
MPa	=	megapascal
m²	=	square metre
m³	=	cubic metre
m³-km	=	cubic metre-kilometre
m²-pass	=	square metre-pass
no	=	number
PC sum	=	Prime Cost sum
Prov Sum	=	Provisional Sum
sum	=	lump sum
t	=	ton (1 000 kg)

# 7. <u>NET MEASUREMENTS</u>

Unless otherwise stated, items are measured net in accordance with the drawings, and no allowance is made for off-cuts and waste.

# 8. <u>QUANTITIES</u>

The quantities set out in these Bills of Quantities are approximate and do not necessarily represent the actual amount of work to be done. The quantities of work accepted and certified for payment will be used for determining payments due and not the quantities given in the Bills of Quantities.

The Contract Amount to be determined in accordance with the conditions of contract identified in the Contract Data shall be computed from the actual quantities of authorized work done, value at rates determined in terms of the Contract Data, against the respective items in the Bill of Quantities.

# 9. CURRENCY

All rates and sums of money quoted in the Bill of Quantities shall be in Rand and whole cents. Fractions of a cent shall be discounted.

# 10. VALUE ADDED TAX

Value Added Tax shall be excluded from the rates and sums contracted for the various items of work included in the Bill of Quantities. VAT will be added as a single entry to the summary.

# 11. RATES AND PRICES

# 11.1 <u>General</u>

- a) The Contractor must price each item in the Bill of Quantities in BLACK INK. Reproduced computer printouts of the Bills of Quantities will not be acceptable.
- b) The rates and prices to be inserted in the Bill of Quantities shall cover all the services and incidentals for the work described under the several items. Such prices and rates shall cover all costs and expenses that may be required in and for the execution of the work described, and shall cover the cost of all general risks, liabilities and obligations set forth or implied in the documents on which the Bidder is based, as well as overhead charges and profit. Reasonable prices shall be inserted as these will be used as a basis for assessment of payment for additional work that may have to be carried out.
- c) Where the Contractor is required to furnish detailed drawings and designs or other information in terms of the Contract Data, all costs thereof shall be deemed to have been provided for and included in the unit rates and sum amounts contracted for the items scheduled in the Bill of Quantities. Separate additional payments will not be made.
- d) A price or rate is to be entered against each item in the Bill of Quantities, whether the quantities are stated or not. An item against which no price is entered will be considered to be covered by the other prices or rates in the Bill. The Contractor will not be paid for items against which no rate or lump sum has been entered in the Bill of Quantities.

- e) Should the Contractor group a number of items and contract one lump sum for such group of items, this single lump sum shall apply to that group of items and not to each individual item.
- f) Should the Contractor indicate against any item that compensation for such item is included in another item, the rate for the item included in another item shall be deemed nil.
- g) A submission may be regarded as non-responsive if any rates or lump sums in the Bill of Quantities are, in the opinion of the Employer, unreasonable or out of proportion.

# 11.2 <u>"Rate only" items</u>

The Contractor shall fill in a rate (in the rate column) against all items where the words "rate only" appear in the Amount column, which rate will constitute payment for work which may be done in terms of this item. Such "rate-only" items are used where it is estimated that little or no work will be required under the item or where the item is to be considered as an alternative to another item for which a quantity is given.

### 11.3 Arithmetic

Excepting where Sum Amounts are required or where Provisional Sums have been indicated, the Contractor shall enter an applicable rate in the Rate Column of the Bill of Quantities for each scheduled item. He shall also enter an appropriate sum in the Amount column for each scheduled item, by determining in the applicable line item the product of the Quantity and the Unit Rate.

Where there is a discrepancy between the amounts in figures and in words, the amount in words shall govern.

If bills of quantities (or schedule of quantities or schedule of rates) apply and there is an error in the line-item total resulting from the product of the unit rate and the quantity, the line item total shall govern and the rate shall be corrected. Where there is an obviously gross misplacement of the decimal point in the unit rate, the line-item total as quoted shall govern, and the unit rate shall be corrected.

Where there is an error in the total of the prices either as a result of other corrections required by this checking process or in the Tenderer's addition of prices, the total of the prices shall govern and the Tenderer will be asked to revise selected item prices (and their rates if bills of quantities apply) to achieve the Tendered total of the prices.

# 11.4 Labour Intensive work

Those parts of the contract to be constructed using labour-intensive methods have been marked in the bill of quantities with the letters LI in a separate column or as a\_prefix or suffix against every item so designated. The works, or parts of the works so designated are to be constructed using labour-intensive methods only. The use of plant to provide such works, other than plant specifically provided for in the scope of works, is a deviation from the contract. The items marked with the letters 'LI' are not necessarily

an exhaustive list of all the activities which must be done by hand, and this clause does not over-ride any of the requirements in the generic labour-intensive specification in the Scope of Works.

Where minimum labour intensity is specified by the design the contractor is expected to use their initiative to identify additional activities that can be done labour-intensively in order to comply with the set minimum labour intensity target.

Payment for items which are designated to be constructed labour-intensively (either in this schedule or in the Scope of Works) will not be made unless they are constructed using labour-intensive methods. Any unauthorised use of plant to carry out work which was to be done labour-intensively will not be condoned and any works so constructed will not be certified for payment.

# 12. VARIATION IN TEXT

No alteration, erasure or addition is to be made in the text of the Bill of Quantities. Should any alteration, erasure or addition be made, it will not be recognized; the original wording of the Bill of Quantities will be adhered to.

# MARULENG LOCAL MUNICIPALITY

# **PROJECT DESCRIPTION: CONSTRUCTION OF MASHOSHING INTERNAL ROADS - PHASE 2**

C2.2 BILL OF QUANTITIES

ITEM NO	DESCRIPTION	UNIT	QUANTITY	RATE	AMOL	CTION 120 JNT
1200	GENERAL REQUIREMENTS AND PROVISIONS					
B12.01	Excavation					
	Excavating material within the following depth ranges below ground level for the exposing of/or searching for services					
	(a) 0 m to 2 m					
	(i) soft material	m <sup>3</sup>	200			
	(i) hard material	m <sup>3</sup>	60			
	(b) Extra over item B12.01(a) for excavation by means of hand tools such as picks, crowbars and pneumatic tools or mechanical breakers in close vicinity of services where no machine excavation is permitted					
	(i) soft material	m <sup>3</sup>	200			
	(i) hard material	m³	60			
312.02	Backfilling					
	(a) Using the excavated material	m <sup>3</sup>	260			
	(b) Using imported selected material	m <sup>3</sup>	26			
312.03	Protection, removal, realignment and replacement of services					
	(a) Utility services					
	(i) Relocation of services and payments to service owners.	Prov Sum	1	50000.00	R	50 000.0
	(ii) Handling costs and profit in respect of Sub item B12.02 (a) (i) above	%				
312.04	Relocation of boundary fences and walls	Prov Sum	1	50000.00	R	50 000.0
OTAL CAR	RIED TO SUMMARY				R	

SCF	IEDU	IF

SCHEDULE	1				SECTION 1300
ITEM NO	DESCRIPTION	UNIT	QUANTITY	RATE	AMOUNT
1300	CONTRACTOR'S ESTABLISHMENT ON SITE AND GENERAL				
B13.01	The Contractor's general obligations				
	(a) Fixed obligations	Lump Sum	1		
	(b) Value-related obligations	Lump Sum	1		
	(c) Time related obligations				
	(i) Construction Period	month	4		
TOTAL CAR	RIED TO SUMMARY				R

SCHEDULE			1		SECTION 1400
ITEM NO	DESCRIPTION	UNIT	QUANTITY	RATE	AMOUNT
1400	HOUSING, OFFICES AND LABORATORIESFOR THE ENGINEER'S SITE PERSONNEL				
14.01	Office and laboratory accommodation:				
	(a) Offices (interior floor space only)	m²	35		
	(b) Laboratory (interior floor space only)	m²	25		
	(c) Open concrete working floor, 150mm thick	m²	25		
	(d) Roofs over open concrete working floors	m²	25		
	(e) Ablution units	No	2		
	(f) Stores	۲°	16		
14.02	Office and laboratory furniture				
	(a) Chairs	No.	10		
	(b) Draughtsman chairs	No.	1		
	(c) High chairs for laboratory	No.	5		
	(d) Desks complete with drawers and locks	No.	4		
	(e) Drawing tables	No.	1		
	(f) Conference tables	No.	1		
14.03	(a) Items measured by number:				
	(i) 220/250 volt power points	No.	10		
	(iii) Double 80 watt fluorescent light fittings complete with ballast and tube	No.	4		
	(iv) Double 55 watt fluorescent light fittings complete with ballast and tube	No.	4		
	(v) Single incandescent-light fittings complete with 100 watt globes	No.	4		
14.03	(vi) Wash hand basins complete with taps and drains	No.	4		
	(vii) Laboratory basins complete with swan-neck taps and drains	No.	2		
	(Viii) Extractor fans installed complete with own power connection	No.	1		
	(ix) Fume cupboards complete according to the drawings	No.	3		
	(x) Fire extinguishers, 9.0kg, all purpose dry powder type, complete, mounted on wall with brackets	No.	4		
TOTAL CAR	RIED FORWARD				R

SCHEDULE					SECTION 1400
ITEM NO	DESCRIPTION	UNIT	QUANTITY	RATE	AMOUNT
	Brought forward:				R
	(xi) Air conditioning units with 2,2 kW minimum capacity, mounted and with own power connection	No.	2		
	(xii) Heater, space heating type, minimum capacity 1.5kW	No.	2		
	(xiii) Curing chamber for UCS specimans, complete with water connection, including the provision of brick partitions, plaster, paint and shelving, all complete according to drawings	No.	1		
	(xiv) General-purpose steel cupboards with shelves	No.	3		
	(xv) Steel filing cabinets with drawers	No.	2		
	(xvi) Refrigerators	No.	2		
	(xvii) Bookcases	No.	2		
	(xviii) Voltage stabilizers	No.	3		
B14.03	(b) (ix) Prime-cost items and items paid for in a lump sum				
	(i) Provision of cellular telephones	No	2		
	(ii) Provision of internet connectivity	No	1		
	(iii) Provisional sum for the costs of cellular calls and other related charges	PC Sum	1		
	(iv) Handling cost and profit in respect of sub-itemB14.03(b)(ix)	%	5		
	(viii) The provision of Gas installations, including gasstorage cylinders, tubing, regulators, gas burners and shut-off cocks	Lump sum	1		
	(c) Items measured by area:				
	(i) Shelving as specified complete with brackets	m²	10		
	(ii) Work-benches complete with concrete slab top, minimum thickness 75mm	m²	10		
	(iii) Work-benches complete with wooden top, minimum thickness 25mm	m²	2		
	(iv) Constant-temprature baths of concrete and/or plastered brick	m²	2		
	(v) Foundations for laboratory equipment	m²	2		
	(vi) Roller blinds, opaque type	m²	10		
	(vii) Venetian blinds	m²	10		
	(viii) Notice boards as specified	m²	16		
14.04	Car ports:				
	Car ports as specified, at offices and laboratory buildings	No.	4		

R

TOTAL CARRIED FORWARD

SCHEDULE ITEM NO	DESCRIPTION	UNIT	QUANTITY	RATE	SECTION 14
	Brought forward:				R
14.05	Housing for labourers				
	(a) Housing as spec ified, including beds, mattresses, bedside chest, chairs, tables, lockers, electricity, plug points, electrical lightfittings and burglar proofing	Number of persons	8		
	(b) Ablution unit, as specified, including latrines, wash basins, showers and taps	No.	1		
	(c) Cooking unit, complete with stove, basin, concrete working table, shelving, sink and fuel (where applicable)	No.	1		
	(d) Latrine unit as specified	No.	1		
14.07	Rented, hotel and other accommodation:				
	<ul> <li>(a) Provisional sum for providing rented housing, hotel ot other accommodation as described in subclause 1403(c)(ii)</li> </ul>	Prov. Sum	1	R 100 000.00	R 100 000.00
	(b) Handling costs and profit in respect of subitem 14.07(a)	%	R 100 000.00		
14.08	Services: The provision of water, electricity, low pressure gas, sewerage, septic tanks, sewage and rubbish removal, cleaning services, maintenance and repairs, all as specified in clause 1404, including the construction and maintenance of the access roads, foothpaths etc.				
	(a) Services at offices and laboratories:				
	(i) Fixed costs	Lump Sum	1		
	(ii) Running costs	month	4		
	(b) Services for prefabricated houses:				
	(i) Fixed costs	Lump Sum	1		
	(ii) Running costs	month	4		
	(c) Services for rented houses	month	4		
	(d) Services for labourers accommodation on the site				
	(i) Fixed costs	Lump Sum	1		
	(ii) Running costs	month	4		
14.10	Provision of photostat facilities	month	4		
OTAL CAR	RIED TO SUMMARY				R

SCH		

SCHEDULE					SECTION 1500
ITEM NO	DESCRIPTION	UNIT	QUANTITY	RATE	AMOUNT
1500	TRAFFIC ACCOMMODATION				
B15.01	Accommodating traffic and maintaining temporary deviations	km	0.5		
15.03	Temporary traffic control facilities:				
	(a) Flagmen	man/day	168		
	(b) portable STOP and GO-RY signs	No.	2		
	(c) Temporary traffic-control signals as specified or as shown on the drawings	No.			
	(d) Amber flicker lights	No.			
	(e) Road signs, R-and TR series	No.	10		
	(f) Road signs, TW-series	No.	10		
	(g) Road signs, STW-, DTG, TGS and TG series	m²	10		
	(h) Delineators (DTG50J) 500mm				
	(i) Single	No.	40		
	(ii) Double	No.	20		
	(i) Movable barricades/road signs combination	No.	8		
	(j) Traffic cones 500mm	No.	30		
	(k) Single guard rails attached to posts	m			Rate Onl
	(I) Movable barriers (type indicated)	m			Rate Onl
	(m) Two way communication devices	No.			Rate Onl
15.08	Repairs, alterations and/or additions to existing roads used as temporary deviations	Prov. Sum	1	10000.00	

Interior     Deciver forther     Deciver forther     Deciver forther     Deciver forther       1700     CLEARING AND GRUBBING     Image: Clearing and grubbing of large trees and tree stumps:     Image: Clearing and grubbing of large trees and tree stumps:     Image: Clearing and grubbing at index and outlets of hydraulic structures     Image: Clearing and grubbing at lindex and outlets of hydraulic structures     Image: Clearing and	ITEM NO	DESCRIPTION	UNIT	QUANTITY	RATE	SECTION 17 AMOUNT
B17.01Clearing and grubbing (a) Normal areas: (i) Within the road reserveha0.60(ii) In borrow pitsha0.60(iii) In borrow pitsha1.0017.02Removal and grubbing of large trees and tree stumps: (a) Girth exceeding 1m up to and including 2mNo.2.0017.03Re-clearing of surfaces (on the written instructions of the Engineer 	TIEMINO	DESCRIPTION	UNIT	QUANTIT	NATE	AMOUNT
(a) Normal areas:Image: (i) Within the road reserveha0.60(i) Within the road reserveha0.60(ii) In borrow pitsha1.00Removal and grubbing of large trees and tree stumps:1.00(a) Girth exceeding 1m up to and including 2mNo.2.0017.03Re-clearing of surfaces (on the written instructions of the Engineer only)ha1.0017.04Clearing and grubbing at inlets and outlets of hydraulic structuresm²100.00	700	CLEARING AND GRUBBING				
(i) Within the road reserveha0.60(ii) In borrow pitsha1.00Removal and grubbing of large trees and tree stumps:(a) Girth exceeding 1m up to and including 2mNo.2.0017.03Re-clearing of surfaces (on the written instructions of the Engineer only)ha1.0017.04Clearing and grubbing at inlets and outlets of hydraulic structuresm²100.0017.05Cleaning out of hydraulic structures:	317.01	Clearing and grubbing				
(ii) In borrow pitsha1.00Removal and grubbing of large trees and tree stumps:No.2.00(a) Girth exceeding 1m up to and including 2mNo.2.0017.03Re-clearing of surfaces (on the written instructions of the Engineer only)ha1.0017.04Clearing and grubbing at inlets and outlets of hydraulic structuresm²100.0017.05Cleaning out of hydraulic structures:		(a) Normal areas:				
17.02Removal and grubbing of large trees and tree stumps: (a) Girth exceeding 1m up to and including 2mNo.2.0017.03Re-clearing of surfaces (on the written instructions of the Engineer only)ha1.0017.04Clearing and grubbing at inlets and outlets of hydraulic structuresm²100.0017.05Cleaning out of hydraulic structures:·································		(i) Within the road reserve	ha	0.60		
(a) Girth exceeding 1m up to and including 2mNo.2.0017.03Re-clearing of surfaces (on the written instructions of the Engineer only)ha1.0017.04Clearing and grubbing at inlets and outlets of hydraulic structures Cleaning out of hydraulic structures:m²100.00		(ii) In borrow pits	ha	1.00		
17.03Re-clearing of surfaces (on the written instructions of the Engineer only)ha1.0017.04Clearing and grubbing at inlets and outlets of hydraulic structuresm²100.0017.05Cleaning out of hydraulic structures:Image: Cleaning out of hydraulic structures:Image: Cleaning out of hydraulic structures:	17.02	Removal and grubbing of large trees and tree stumps:				
7.03     only)     ha     1.00       7.04     Clearing and grubbing at inlets and outlets of hydraulic structures     m <sup>2</sup> 100.00       7.05     Cleaning out of hydraulic structures:     100.00		(a) Girth exceeding 1m up to and including 2m	No.	2.00		
17.05 Cleaning out of hydraulic structures:	17.03	Re-clearing of surfaces (on the written instructions of the Engineer only)	ha	1.00		
	7.04	Clearing and grubbing at inlets and outlets of hydraulic structures	m²	100.00		
(a) Pipes with internal diameter up to and including 750mm m <sup>3</sup> 10.00	17.05	Cleaning out of hydraulic structures:				
		(a) Pipes with internal diameter up to and including 750mm	m <sup>3</sup>	10.00		

SCH		

SCHEDULE					SECTION 2100
ITEM NO	DESCRIPTION	UNIT	QUANTITY	RATE	AMOUNT
2100	DRAINS				
21.01	Excavation for open drains:				
	(a) Excavating soft material situated within the following depth ranges below the surface level:				
	(i) 0 m up to 1,5 m	m <sup>3</sup>	450		
	(ii) Exceeding 1,5m and up to 3,0m	m <sup>3</sup>	90		
	(b) Extra over subitem 21.01(a) for excavation in hard material, irrespective of depth	m <sup>3</sup>	45		
21.02	Clearing and shaping existing open drains	m <sup>3</sup>	225		
21/16.02	Overhaul on material hauled in excess of a free-haul distance of 1,0 km (ordinary overhaul)	m³-km	6885		
TOTAL CAR	RIED TO SUMMARY				R

SCHEDULE					SECTION 220
ITEM NO	DESCRIPTION	UNIT	QUANTITY	RATE	AMOUNT
2200	PREFABRICATED CULVERTS				
22.01	Excavation:				
	(a) Excavating soft material situated within the following depth ranges below the surface level:				
	(i) 0 m up to 1,5 m	m <sup>3</sup>	772.2		
	(ii) Exceeding 1,5 m and up to 3,0 m	m <sup>3</sup>	77		
	(ii) Exceeding 3,0 m and up to 4,5 m	m <sup>3</sup>	15		
	(b) Extra-over subitem 22.01(a) for excavation in hard material, irrespective of depth	m³	42		
B22.02	Backfilling:				
	(a) Using the excavated material	m <sup>3</sup>	637		
	(b) Using imported selected material	m <sup>3</sup>	32		
22.03	Concrete pipe culverts:				
	(b) (i) Class 75D on class B bedding (450mm)	m	121		
	(b) (ii) Class 75D on class B bedding (600mm)	m	165		
22.07	Cast in situ concrete and formwork:				
	(a) In class A bedding, screeds and the encasing for pipes, including formwork: (30/19))	m <sup>3</sup>	5		
	(c) In inlet and outlet structures, skewed ends, catchpits, manholes, thrust and anchor blocks, excluding formwork but including class U2 surface finish: (30/19)	m <sup>3</sup>	5		
	(d) Formwork of concrete under subitem 22.07(c) above				
	(i) Vertical formwork for F2 surface finish	m²	5		
	(iii) Horizontal formwork for F2 surface finish	m²	5		
22.10	Steel reinforcement:				
	(a) Mild steel bars	ton	0.5		
	(b) High tensile steel bars	ton	0.5		
	(c) Welded steel fabric	kg	250		
22.12	Removing existing concrete:				
	(a) Plain Concrete	m³	22		
	(b) Reinforced concrete	m <sup>3</sup>	1		
TOTAL CAR	RIED FORWARD				

ITEM NO	DESCRIPTION	UNIT	QUANTITY	RATE	AMOUNT
THEMINO		UNIT		TUTE	
322.17	Manholes, catchpits, precast inlet and outlet structures complete:				
	(a) Manholes				
	(i) Per detail SW-D-1 to 1.75m	No	5		
	(b) Field Inlets				
	(i) Per detail SW-D-2 to 1.75m	No	4		
	(ii) Per detail SW-D-2 to more than 1.75m	Na	4		
		No	1		
	(c) Extra over or less than subitem 22.17(a) for variations in the				
	depths of manholes from the standard depths of manholes from the standard depth designated for tendering purposes.				
	(i) Per detail SW-D-1 to 1.75m	m	3		
	(ii) Per detail SW-D-1 to more than 1.75m	m	3		
	(d) Extra over or less than subitem 22.17(b) for variations in the				
	depths of manholes from the standard depths of field inlets from the				
	standard depth designated for tendering purposes.				
	(i) Per detail SW-D-2 to 1.75m				
		m	3		
	(ii) Per detail SW-D-2 to more than 1.75m	m	3		
	(e) Outlet Structures				
	(i) Per detail SW-D-6 up to 600mm Pipe diameter	No	3		
22.25	Overhaul on excavated material carted to spoil, backfill material (but excluding Portland cement in the case of soil cement), existing				
	structures demolished and removed to spoil, and removing and	m <sup>3</sup> -km	60		
	relaying, and removing and stacking existing prefabricated culverts, for haul in excess of the free-haul distance of 1,0 km				
22.21	Accessories:				
	(d) Apron Slab - Type B per drawing SW-D-3	No	10		
	I I I I I I I I I I I I I I I I I I I		I		R

SCHEDULE ITEM NO	DESCRIPTION		QUANTITY	RATE	SECTION 2300
ITEM NO	DESCRIPTION	UNIT	QUANTITY	RATE	AMOUNT
2300	CONCRETE KERBING, CONCRETE CHANNELLING, CHUTES AND DOWNPIPES, AND CONCRETE LININGS FOR OPEN DRAINS				
23.01	Concrete kerbing:				
	(a) Figure 8c Mountable Kerb (Drawing No RD-D-01)	m	500		
	(b) Figure 12 Edge Restraint (Drawing No RD-D-01)	m	500		
B23.07	Trimming of excavations for concrete-lined open drains:				
	(a) In soft material	m²	550		
	(b) In hard material	m²	165		
23.08	Concrete lining for open drains- (a) Cast in Situ concrete lining (class 230/19 concrete):				
	(i) Cut side drains	m <sup>3</sup>	60		
23.09	(b) Class U2 surface finish to cast in situ concrete:				
	(i) Side drains	m²	600		
23.09	Formwork to cast in situ concrete lining for open drains (class F2 surface finish):				
	(b) To sides with formwork on both the internal and external faces (each face measured)	m²	100		
	(c) To ends of slabs	m²	75		
TOTAL CAR	I RIED TO SUMMARY		<u> </u>		R

SCHEDULE ITEM NO	DESCRIPTION	UNIT	QUANTITY	RATE	SECTION 310 AMOUNT
3100	BORROW MATERIALS				
31.01	Excess overburden				
	(a) Depth up to and including 0,5m	m <sup>3</sup>	600		
	(b) Depth exceeding 0,5m and up to 1,0m	m <sup>3</sup>	120		
	(c) Depth exceeding 1,0m	m <sup>3</sup>	60		
31.03	Finishing-off borrow areas in:				
	(a) Hard material	ha	0.75		
	(b) Intermediate material	ha	0.75		
	(c) Soft material				
		ha	0.75		
OTAL CAR	RIED TO SUMMARY				R

SC⊦		

SCHEDULE ITEM NO	DESCRIPTION	UNIT	QUANTITY	RATE	SECTION 330 AMOUNT
	DESCRIPTION	UNIT	QUANTIT	RAIE	AWOUNT
3300	MASS EARTHWORKS				
B33.01	Cut and borrow to fill, including free-haul up to 1,0 km				
	(a) Material in compacted layer thickness of 200 mm and less:				
	(i) Compacted to 90% of modified AASHTO density	m <sup>3</sup>	820		
	(i) compacted to 30 % of modified AASI in ordensity		020		
33.03	Extra over item 33.01 for excavating and breaking down material in:				
	(a) Intermediate excavation	m <sup>3</sup>	82		
	(b) Hard excavation	m³	41		
	(c) Boulder excavation class A	m <sup>3</sup>	12		
	(d) Boulder excavation class B	m³	1		
B33.04	Cut to spoil, including free-haul up to 1,0 km. Material obtained				
	from:				
	(a) Soft excavation	m <sup>3</sup>	630		
	(b) Intermediate excavation	m <sup>3</sup>	63		
	(c) Hard excavations	m <sup>3</sup>	189		
	(d) Boulder excavation class A	m <sup>3</sup>	3		
	(e) Boulder excavation class B	m <sup>3</sup>	3		
33.12	In situ treatment of roadbed:				
	(a) In situ treatment by ripping	m <sup>3</sup>	315		
			010		
OTAL CAR	RIED TO SUMMARY				R

SCHEDULE					SECTION 340
ITEM NO	DESCRIPTION	UNIT	QUANTITY	RATE	AMOUNT
3400	PAVEMENT LAYERS OF GRAVEL MATERIAL				
B34.01	Pavement layers constructed from gravel taken from cut or borrow including free-haul up to 1km:				
	(a) Gravel selected layer (unstabilized gravel) compacted to:				
	(i) 93% of modified AASHTO density (150mm layer thickness)	m³	453.6		
	(c) Gravel Base (unstabilized gravel) compacted to:				
	(i) 95% of modified AASHTO density (125mm layer thickness)	m³	315		
34/16.02	Overhaul on material hauled in excess of a free-haul distance of 1,0 km (ordinary overhaul)	m³-km	7686		
	RIED TO SUMMARY				R

SCHEE	<b>N II E</b>	

ITEM NO	DESCRIPTION	UNIT	QUANTITY	RATE	AMOUNT
500	STABILIZATION				
335.01	Chemical stabilization extra over unstabilized compacted layers				
	(a) C4 Base (125 mm layer thickness)	m <sup>3</sup>	315		
335.02	Chemical stabilizing agent:				
	(g) Other stabilizing agents (CEM II 32,5 N)	t	20		
335.03	Mechanical Modification (extra over untreated layer)				
		2			
	(b) By Mixing a G5 or better material from commercial sources	m <sup>3</sup>	157.5		
		1			1

SCH	IFDL	ЛЕ

SCHEDULE					SECTION 510
ITEM NO	DESCRIPTION	UNIT	QUANTITY	RATE	AMOUNT
5100	PITCHING, STONEWORK AND PROTECTION AGAINST				
51.01	Stone pitching:				
		2	00		
	(b) Grouted stone pitching	m²	60		
TOTAL CAR	RIEDTO SUMMARY				R

SCHEDULE					SECTION 56
ITEM NO	DESCRIPTION	UNIT	QUANTITY	RATE	AMOUNT
5600	ROAD SIGNS				
56.01	Road sign boards with painted or coloured semi-matt background. Symbols, lettering and borders in semi-matt black or in Class 1 retro-reflective material, where the sign board is constructed from:				
	(c) Prepainted galvanized steel profiles (chromadek or approved equivalent):				
	(i) Area not exceeding 2m <sup>2</sup>	m²	5		
56.02	Extra over item B56.01 for using:				
	(a) Background of retro-reflective material of:				
	(I) Class 1	m²	5		
	(b) Lettering, symbols, numbers, arrows, emblems and borders of retro-reflective material:				
	(I) Class I	m²	5		
56.03	Road sign supports (overhead roadsign structures excluded):				
	(a) Steel tubing (wall thickness 3mm)				
	(i) 75mm diameter	t	0.5		
56.05	Excavation and backfilling for road sign supports (not applicable to kilometre posts)	m³	5		
56.06	Extra over item 56.05 for cement treated soil backfill	m³	5		
OTAL CAR	RIED TO SUMMARY				R

ITEM NO	DESCRIPTION	UNIT	QUANTITY	RATE	SECTION 57 AMOUNT
TEMINO	DESCRIPTION	UNIT	QUANTITY	RATE	AMOUNT
5700	ROAD MARKINGS				
57.01	Road-marking paint				
7.01					
	(a) White lines (broken or unbroken)				
	(-, (				
	(i) 100 mm wide	km	0.5		
	(d) White lettering and symbols	m²	30		
57.06	Setting out and pre-marking the lines (excluding traffic island	km	1		
	markings, lettering and symbols)				
	RIED TO SUMMARY		• •		R

SCHEDULE ITEM NO	DESCRIPTION	UNIT	QUANTITY	RATE	SECTION 590 AMOUNT
5900	FINISHING THE ROAD AND ROAD RESERVE AND TREATING THE OLD ROADS				
59.01	Finishing the road and road reserve:				
	(b) Single carriageway	km	0.5		
B59.02	Treatment of old roads and temporary deviations	km	0.5		
FOTAL CAR	I RIED TO SUMMARY	1	<u> </u>		R

HEDULE TEM NO	DESCRIPTION	UNIT	QUANTITY	RATE	SECTION 7
7300	CONCRETE BLOCK PAVING FOR ROADS				
73.01	Concrete block paving				
	(a) Interlocking grey, 80mm	m <sup>2</sup>	2500		
73.02	Cast in situ concrete edge and intermediate beams	m <sup>3</sup>	5		
TAL CAR	RIEDTO SUMMARY				R

CHEDULE					SECTION 810
ITEM NO	DESCRIPTION	UNIT	QUANTITY	RATE	AMOUNT
9400					
8100	TESTING MATERIALS AND WORKMANSHIP				
- /					
81.02	Other special tests requested by the Engineer	Prov Sum	1	R 35 000.00	R 35 000.00
I AL CAR	RIED TO SUMMARY				R 35 000.00

### SCHEDULE

SCHEDULE ITEM NO	DESCRIPTION	UNIT	QUANTITY	RATE	AMOUNT	
В	TEMPORARY WORKFORCE					
B12.01	Community Liaison					
	(a) Community liaison Officer(s)	PC Sum	1	R 28 000.00	R 28 000.00	
	(b) Contractor's charge to allow for handling costs and profit in respect of subitems B12.01 (a)	%	R 28 000.00			
B12.02	Project Steering Committee					
	(a) Remuneration of the PSC Members	PC Sum	1	R 60 000.00	R 60 000.00	
	(b) Contractor's charge to allow for handling costs and profit in respect of subitems B12.02 (a)	%	R 60 000.00			
	TOTAL SCHEDULE B CARRIED TO SUMMARY					

SCF	IEDU	ΠF
001		ᅳᅳ

ITEM NO	DESCRIPTION	UNIT	QUANTITY	RATE	AMOUNT
с	STRUCTURED TRAINING				
C 07.01	Training:				
	(a) Technical skills	Prov Sum	1	R30 000.00	R30 000.00
	(c) Training venue	L Sum	1		
	(e) Contractor's handling costs, profit and all other charges in respect of Sub items C 07.01(a):				
	(i) Technical skills	%	30 000		
	TOTAL SCHEDULE C CARRIED TO SUMMARY	I			R

SCHEDUL	Е
COLLEDOE	_

SCHEDULE ITEM NO	DESCRIPTION	UNIT	QUANTITY	RATE	AMOUNT
			20.000		
D	HEALTH AND SAFETY				
D23.01	Contractor's initial obligations in respect of the Occupational Health and Safety Act and Construction Regulations including submission of the Health and Safety File	L Sum	1		
D23.02	Contractor's time related obligations in respect of the Occupational Health and Safety Act and Construction Regulations	Month	4		
TOTAL SCHEDULE D CARRIED TO SUMMARY					R

	SCHEDU	JLE
--	--------	-----

ITEM NO	DESCRIPTION	UNIT	QUANTITY	RATE	AMOUNT
TI LINITO		U.I.I.	0,0,11111	TUTE	
E	ENVIRONMENTAL MANAGEMENT PLAN				
E11.01	Penalty for unnecessary removal or damage to trees for the following diameter sizes:				
	(a) 2600mm girth or less	No	-		Rate Only
	(b) Greater than 2600mm but less than 6180mm girth	No	-		Rate Only
	(c) Greater than 6180mm girth	No	-		Rate Only
E11.02	Penalty for serious violations:				
	(a) Hazardous chemical/oil spill and/or dumping in non- approved sites	No	-		Rate Only
	(b) General damage to sensitive environments	No	-		Rate Only
	(c) Damage to cultural and historical sites	No	-		Rate Only
	(d) Pollution of water sources	No	-		Rate Only
	(e) Unauthorised blasting activities	No	-		Rate Only
	(f) Uncontrolled/unmanaged erosion per incident, depending on environment impacts, plus rehabilitation at contractor's cost)	No	-		Rate Only
E11.03	Penalty for less serious violations:				
	(a) Littering on site	No	-		Rate Only
	(b) Lighting of illegal fires on site	No	-		Rate Only
	(c) Persistent or un-repaired fuel and oil leaks	No	-		Rate Only
	(d) Excess dust or excess noise emanating from site	No	-		Rate Only
	(e) Dumping of milled material in side drains or on grassed areas	No	-		Rate Only
	(f) Possession or use of intoxicating substances on site	No	-		Rate Only
	(g) Any vehicles being driven in excess of designated speed limits	No	-		Rate Only
	(h) Removal and/or damage to flora or cultural or heritage objects on site, and/or killing of wildlife	No	-		Rate Only
	(i) Illegal hunting	No	-		Rate Only
SCHEDULE D CARRIED FORWARD				R	

ltem	Description	Unit	Quantity	Rate	Amount
E	Brought forward				R
	(j) Urination and defecation anywhere except in designated areas	No	-		Rate Only
E11.04	Contractor's time related obligations in respect of Environmental management plans and specifications	Month	4		
	TOTAL SCHEDULE E CARRIED TO SUMMARY	<u> </u>	L		R

SCHEDULE A:	ROAD CONSTRUCTION	TENDER
1200	GENERAL REQUIREMENTS AND PROVISIONS	R
1300	CONTRACTOR'S ESTABLISHMENT ON SITE AND GENERAL OBLIGATIONS	R
1400	HOUSING, OFFICES AND LABORATORIESFOR THE ENGINEER'S SITE PERSONNEL	R
1500	TRAFFIC ACCOMMODATION	R
1700	CLEARING AND GRUBBING	R
2100	DRAINS	R
2200	PREFABRICATED CULVERTS	R
2300	CONCRETE KERBING, CONCRETE CHANNELLING, CHUTES AND DOWNPIPES, AND CONCRETE LININGS FOR OPEN DRAINS	R
3100	BORROW MATERIALS	R
3300	MASS EARTHWORKS	R
3400	PAVEMENT LAYERS OF GRAVEL MATERIAL	R
3500	STABILIZATION	R
5100	PITCHING, STONEWORK AND PROTECTION AGAINST EROSION	R
5600	ROAD SIGNS	R
5700	ROAD MARKINGS	R
5900	FINISHING THE ROAD AND ROAD RESERVE AND TREATING THE OLD ROADS	R
7300	CONCRETE BLOCK PAVING FOR ROADS	R
8100	TESTING MATERIALS AND WORKMANSHIP	R
SCHEDULE A:	ROAD CONSTRUCTION	R
SCHEDULE B:	TEMPORARY WORKFORCE	R
SCHEDULE C:	STRUCTURED TRAINING	R
SCHEDULE D:	HEALTH AND SAFETY	R
SCHEDULE E:	ENVIRONMENTAL MANAGEMENT	R
SUB TOTAL		R
ADD: 10% CON	TINGENCIES	R
SUB TOTAL		R
ADD: 15% VAT		R
TENDER SUM	(INCLUDING VAT)	R

## MARULENG LOCAL MUNICIPALITY

#### **PROJECT DESCRIPTION: CONSTRUCTION OF MASHOSHING INTERNAL ROADS - PHASE 2**

## PART C3: SCOPE OF WORK

- C3.1: DESCRIPTION OF WORKS
- C3.2: ENGINEERING
- C3.3: PROCUREMENT
- C3.4: SUBCONTRACTING
- C3.5: CONSTRUCTION
- C3.6: MANAGEMENT
- C3.7: HEALTH AND SAFETY
- C3.8: PROJECT SPECIFICATIONS

#### MARULENG LOCAL MUNICIPALITY

#### **PROJECT DESCRIPTION: CONSTRUCTION OF MASHOSHING INTERNAL ROADS - PHASE 2**

## C3: <u>SCOPE OF WORK</u>

#### <u>STATUS</u>

In the event of any discrepancy between the Scope of Works and a part or parts of the Bill of Quantities and the Drawings, the Project Specifications, shall take precedence and prevail in the Contract.

#### C3.1 DESCRIPTION OF THE WORKS

#### C3.1.1 <u>EMPLOYER'S OBJECTIVES</u>

The aim of the project is to construct the "**CONSTRUCTION OF MASHOSHING INTERNAL ROADS - PHASE 2**" in order for the Maruleng Local Municipality to fulfil its function of providing safe and adequate infrastructural services to the communities residing within the Mashoshing Area. The objective will be to utilise the envisaged funds to an optimum in order to create a road that will be to the benefit of the total community in the Maruleng Local Municipality.

# C3.1.2 OVERVIEW OF THE WORKS

The Maruleng Local Municipality wishes to upgrade 2.141km from gravel to paved access road and stormwater structures for "CONSTRUCTION OF MASHOSHING INTERNAL ROADS - PHASE 2".

# C3.1.3 EXTENT OF WORKS

The upgrading of **"CONSTRUCTION OF MASHOSHING INTERNAL ROADS - PHASE 2"** involves the construction of approximately 500min length, with an average **of 4.5m - 6.0m** wide roadway comprising of the following:

- Relocation of existing fences, services and boulders.
- Preparation of roadbed 150mm Rip and Compact in-situ Material to 90% Mod AASHTO Density.
- Construction of Selected layer 150mm G7 natural gravel material compacted to 93% Mod AASHTO Density constructed from imported materials.
- Construction of Base 125mm C4 Cement stabilised basecourse compacted to 95% Mod AASHTO Density constructed from imported materials consisting of minimum G5 parent material.
- 80mm Interlocking Paving Blocks on 20mm Sand Bed.
- Construction of approximately 500m mountable kerbs.

- Construction of approximately 500m, 1100mm wide, 100mm thick concrete lined side channels.
- Construction of stormwater structures.
- Construction of approximately 450mm to 600mm diameter stormwater pipes.
- Construction of erosion prevention structures (gabions)
- Road Markings and Signs; and
- Finishings.

This description of the Works is not necessarily complete and shall not limit the work to be carried out by the Contractor under this Contract.

Approximate quantities of each type of work are given in the Schedule of Quantities.

# C3.1.4 LOCATION OF THE WORKS

The project "**CONSTRUCTION OF MASHOSHING INTERNAL ROADS - PHASE 2**" is located about 70Km north-west of Hoedspruit town under Maruleng Local Municipality

## C3.1.5 <u>TEMPORARY WORKS</u>

Temporary works will include, but not limited to temporary traffic diversion.

## C3.1.6 Labour-Intensive Works

All the relevant tasks/works shall be constructed using Labour-Intensive Construction Methods only.

## C3.1.7 Construction program

It is specifically brought to the notice of the Contractor that time is critical on this project, and the construction period will be a major factor in the award of the tender.

Tenderers shall submit with their tender their **preliminary weekly programme for the construction** of the Works under this contract to suit their proposed method of executing the Works. The programme shall be sufficiently detailed to differentiate between the various activities so that the contract may be properly evaluated.

# C3.1.8 Change in works

The Engineer may, from time to time by order in writing without in any way vitiating the Contract or giving to the Contractor any claim for additional payment, require the Contractor to proceed with the execution of the works in such order as in his opinion may be necessary, and may alter the order of or suspend any part of the Works at such time and times as he may deem desirable and the Contractor shall not, after receiving such written order, proceed with work ordered to be suspended until he shall receive a written order to do so from the Engineer. Where the work must of necessity

be carried out in conjunction with work of other Contractors, or with that of the Employer, it shall be co-ordinated and arranged in such a manner as to interfere as little as possible with the progress of such other work so as to offer every reasonable facility to other Contractors or to employees of the Employer.

#### C3.2 ENGINEERING

#### C3.2.1 Design services and activity matrix

Description	Responsibility
Design of Works	Engineer
Concept, feasibility and overall process	Client
Basic Engineering and detail layouts to tender stage	Engineer
Final Design of Works	Engineer
Final Design to approved for construction stage	Client
Preparation of tender documentation & adverts	Engineer
Appointment of soil test / topographical surveyors	Client
Appointment of sub-contractors	Contractor
Supervision	Engineer
Preparation of as-built drawings	Contractor / Engineer
Completion certificate	Engineer / Client / Contractor

#### C3.2.2 Drawings

The Engineer will provide the Contractor with one full set of drawings, which will be used exclusively for the recording of as built information by the Contractor.

Only dimensions, positions, levels, co-ordinates etc. that change from the original values, will be required to be entered on these drawings. These drawings, fully marked up, will be handed to the Engineer at the issue of the Certificate of completion, which will not be issued until the as-built information has been received.

The following drawings are applicable to this contract:

## C3.4 SUB-CONTRACTING

No work may be sub-contracted to another party unless approval is given by the Engineer in writing. The Contractor is to submit to the Engineer in writing a request for appointment of a particular sub-contractor. Accompanying this request is to be the full detail of the sub-contractor, including:

- Previous experience
- Work which will be sub-contracted to him/her
- Approximate value of the work to be sub-contracted

Before the Engineer in terms of Clause 49 hereof issues any certificate that includes any payment in respect of work done or goods supplied by any sub-contractor appointed in accordance with the provisions of Clause 6.3 of the General Conditions of Contract for Construction works (2015), he shall be entitled to call upon the Contractor to furnish reasonable proof that all payments (less retention moneys) included in previous certificates in respect of the work or goods of such sub-contractors have been made or discharged by the Contractor, in default of which, unless the Contractor:

- ✓ Informs the Engineer in writing that he has reasonable cause for withholding or refusing such payment; and
- ✓ Submits to the Engineer reasonable proof that he has so informed such subcontractor in writing.

## C3.5 CONSTRUCTION

## C3.5.2 Plant and materials

All materials shall comply with the requirements of the South African Bureau of Standards, and shall bear the official standardization mark. Where SABS standard does not exist for a certain material, or a material does not bear the official standardization mark, the Engineers approval of such material must be gained before use thereof.

## C3.5.3 Construction Equipment

All equipment on site shall be in a good working order, and is to be in such a condition that it can achieve production rates which are typical of the industry standards.

Should any equipment, in the opinion of the Engineer, be substandard or breaks down frequently to such an extent that it affects the progress on the project, the Engineer may instruct the Contractor to replace such equipment.

## C 3.5.4Existing Services

The Contractor shall so carry out all his operations as not to encroach on, or interfere with, trespass on, or damage adjoining lands, building properties, roads, structures, places and things in the vicinity of the Works, and he shall free and relieve the Employer of any liability that may be incurred in consequence of his failure to do so.

The services existing on the site will be either shown on the drawings or pointed out on site by the Engineer and / or the Municipality. No excavation work will commence unless a representative of the Municipality and/or the Engineer have been requested to point out existing services in the area under construction. Written confirmation of services that have been pointed out by the Municipality is to be obtained by the Contractor.

All existing services on the site may not be shown on the drawings or be visible on the site. The Engineer may order excavation by hand in order to search for and expose services. An item has been included in the Schedule of Quantities to cover the cost of such work if so ordered by the Engineer. Where a service is damaged because of the Contractors negligence he shall be liable for the cost involved in the repair of the services and any other consequent cost that may arise due to the interruption of the damaged services.

No excavation is to take place until a representative from the Municipality has been contacted and he has pointed out the existing services to the Contractor and confirmed it in writing. The same shall apply to all Telkom services in the area.

## C3.5.5 Site Establishment

i. Source of Water Supply

The Contractor is to arrange with the Local Authority for water and be responsible for the costs of water for construction purposes.

# ii. Sources of power supply

The Contractor is to arrange with the Local Authority for a connection. The Contractor will be responsible for the costs of electricity consumed as well as the connection costs.

## iii. Location of camp and depot

The Contractor shall make arrangement of the Contractors camp to the Contractor during the site inspection.

#### iv. Sanitary facilities

The Contractor is to provide the necessary sanitary facilities at his camp, all of which will be governed by the requirements of the Local Authority. The contractor shall pay all sanitary fees and charges due.

## v. <u>Temporary offices</u>

The Contractor is required to provide a specific office space for the Engineers, for the Engineer to perform administrative functions on an ad hoc basis.

Neither housing nor shelters will be provided for the contractor's employees, and the Contractor shall make his own arrangements to house his employees and transport them to the Site.

## vi. Laboratory facilities

The use of commercial laboratories will be allowed, but the laboratory to be used is subject to the approval of the Engineer.

## vii. Sanitary facilities

The facilities are, however, to be kept in a clean and hygienic condition, to the satisfaction of the Engineer. All sanitary facilities are to conform to the by-laws of the Local Authority.

## viii. Name Boards

Two name boards shall be provided in positions as ordered by the Engineer. The Engineer will provide the lettering required once the tender is awarded.

## ix. Survey assistant and equipment

The Contractor will however make 2 survey assistants available to the Engineer as and when required, as well as theodolite and/or level plus accessories.

# C3.5.6 Site Usage

# i. Ground and access to the works

The Contractor shall where necessary on or adjacent to roads which carry traffic, provide all the necessary barricades and signs in accordance with the stipulations of the South African Road Traffic Signs Manual, and in strict accordance with the requirements of the Protective Services of the Maruleng Local Municipality.

The Contractor shall further ensure that all public roads that are used for access to the site are kept free of debris at all times. The Contractor shall also take adequate measures to ensure that dust is kept to an acceptable level. The term acceptable is to be deemed as acceptable to the Engineer.

# ii. Care, damage and protection

The Contractor shall at his own cost make full provision for all watching and lighting necessary for the protection of all persons, animals, vehicles, etc., from injury by reason of the Works. He shall provide ample warning signs, guard rails, etc., around open excavations, stacks of materials, excavated material, debris or the like, and he shall be held liable for all claims made upon himself or upon the Employer by reason of his neglect of all such precautions and provisions.

During the periods of construction of the Works and the repair of defects, the Contractor shall, at his own cost, to the satisfaction of the Engineer and the relevant Authority, take sufficient and adequate measures to avoid interrupting the use of all roads, footpaths, water courses, drains, pipes, telephones, electric wires and cables, premises, places and works, public or private, which may in any way be interfered with by the operations; and shall also afterwards permanently restore all structures and everything which may have been temporarily displaced or otherwise interfered with, all to the satisfaction of the Engineer and the relevant Authority, without extra charge beyond the Contract price.

#### iii. Survey beacons

The Contractor shall take care to safeguard any permanent survey beacons such as erf boundary pegs and reference beacons. Should the Contractor disturb any such pegs and beacons, he shall have them replaced at his own cost by a registered Land Surveyor. The Contractor is to provide the Engineer with written confirmation from the Land Surveyor that he has replaced the relevant beacons.

The Contractor's attention is drawn to article 35(i) of the Land Surveying Act No. 9 of 1927 (as amended) in this regard.

#### iv. Blasting

As the construction takes place within a built-up area, extreme care is to be taken during any blasting operations. No blasting shall be permitted without prior written consent from the Engineer. Written as well as verbal notice will be given to all house owners in the affected area 24 hours prior to the blast being set off, and the contractor is to do a survey of all the houses (internal and external) in the area prior to blasting.

A full daily report of all blasting operations (in duplicate) is to be completed by the Contractor.

This report shall inter alia contain the following information:

- Date and time of each blast
- Number of holes
- Charge per hole
- Use of relays, etc.

This report is to be submitted to the Engineer on a weekly basis, and is to be countersigned by the Engineer.

The contractor is to be noted that he is not to use or permit any person to use an explosive powered tool, unless—

- (a) It is provided with a protective guard around the muzzle end, which effectively confines any flying fragments or particles; and
- (b) The firing mechanism is so designed that the explosive powered tool will not function unless—

*(i)* It is held against the surface with a force of at least twice its weight; and

(ii) The angle of inclination of the barrel to the work surface is notmore then 15 degrees from a right angle:

#### v. Protection of existing vegetation

Before any tree is cut down and removed from the site, the Contractor shall confirm the necessity of such action with the Engineer or his Representative.

vi. Access to individual erven

Access to all public and private property must be maintained at all times. Where excavations cross the access point to any property, the Contractor is to make sure that access be properly done for vehicles to pass.

The Engineer must approve the method of providing access before any excavation commences.

#### vii. Use of construction vehicles and equipment

The contractor shall ensure that all construction vehicles and mobile plants—

- (a) are of an acceptable design and construction;
- (b) are maintained in a good working order;

*(c)* are used in accordance with their design and the intention for which they were designed, having due regard to safety and health;

(d) are operated by workers who-

*(i)* have received appropriate training and been certified competent and been authorised to operate such machinery; and

*(ii)* are physically and psychologically fit to operate such construction vehicles and mobile plant by being in possession of a medical certificate of fitness;

 (e) arrangements to guard against the dangers relating to the movement of vehicles and plant, in order to ensure their continued safe operation;

(*f*) \_\_\_\_\_ are prevented from falling into excavations, water or any other area lower than the working surface by installing adequate edge protection, which may include guardrails and crash barriers;

(g) where appropriate, are fitted with structures designed to protect the operator from falling material or from being crushed should the vehicle or mobile plant overturn;

*(h)* are equipped with an electrically operated acoustic signalling device and a reversing alarm; and

(*j*) are on a daily basis inspected prior to use, by a competent person who has been appointed in writing and the findings of such inspection is recorded in a register.

*(j)* no person rides or be required or permitted to ride on any construction vehicle or mobile plant otherwise than in a safe place provided thereon for that purpose;

- (k) \_\_\_\_\_ every construction site is organised in such a way that, as far as is reasonably practicable, pedestrians and vehicles can move safely and without risks to health;
- *(l)* \_\_\_\_\_ the traffic routes are suitable for the persons using them, sufficient in number, in suitable positions and of sufficient size;
- (m) \_\_\_\_\_ every traffic route is, where necessary indicated by suitable signs for reasons of health or safety;
- (n) bulldozers, scrapers, loaders, and other similar mobile plant are, when being repaired or when not in use, fully lowered or blocked with controls in a neutral position, motors stopped and brakes set;
- (o) whenever visibility conditions warrant additional lighting, all mobile plant are equipped with at least two headlights and two taillights when in operation;

(*p*) when workers are working on or adjacent to public roads, reflective indicators are provided and worn by the workers.

## C3.6 <u>MANAGEMENT</u>

## C3.6.1 Management of the Works

i. Planning and programme

The Contractor shall deliver to the Engineer within **14** days, calculated from the commencement date, a realistic programme showing the order of procedure, the duration of activities making up the programme and method which he proposes to use in carrying out the Works in order to meet the due completion date for this project.

The tenderer is to note that the penalty for failing to complete the works is 0.01% per day.

ii. <u>Setting out of the works</u>

Generally the positions of the works have been fixed on the plans according to the existing stand boundaries. The Engineer is to approve all setting out prior to commencement of excavation.

## iii. Excavation of works & safety

The contractor shall ensure that all excavation work is carried out under the supervision of a competent person who is been appointed in writing. The Contractor will evaluate, as far as is reasonably practicable, the stability of the ground before excavation works begin and he/she shall not permit any person to work in an excavation which has not been adequately shored or braced.

The Contractor will cause convenient and safe means of access to every excavation area in which person are required to work and such access hall not be further than 6m from the point where any worker within the excavation is working.

The Contractor must ascertain as far as is reasonably practicable the location and nature of electricity, water, gas or other similar services which may in any way be affected by the work to be performed, and shall before the commencement of excavation work that may affect any such service, take the steps that may be necessary to render the circumstances safe for all persons involved;

The Principal Contractor shall cause every excavation which is accessible to the public or which is adjacent to public roads or thoroughfares, or whereby the safety of persons may be endangered, to be:

*(i)* adequately protected by a barrier or fence of at least one metre in height and as close to the excavation as is practicable; and

*(ii)* provided with warning illuminants or any other clearly visible boundary indicators at night or when visibility is poor;

The Principal Contractor shall cause warning signs to be positioned next to an excavation within which persons are working or carrying out inspections or tests.

iv. Inspection by engineer

No stage of construction shall be proceeded with until the Engineer or his representative has examined and approved the previous stage. If any work is covered or hidden from view before the Engineer has inspected same, the Contractor shall at his own cost open the covered work for inspection. The Contractor shall also be responsible for making good any work damaged by such uncovering.

v. Employment of local labour

It is a specific criterion of this project that should as far as possible adhere to RDP principles, and to meet these principles the following procedures will be followed:

All labour is to be sourced from the Maruleng Local Municipality; area of jurisdiction and the Contractor may only bring in key personnel from outside this area. The fixed rate for the appointment of local labour will be R **24.00 per hour**. This will be payable by the Contractor on **[Monthly]** basis. The Contractor's attention is drawn to the standard rates specification (*"Annexure A" – Civil Engineering Industry Minimum Wage rates per hour; March 2007 to March 2012)* found on the SAFSEC website at <u>www.safcec.org.za</u>. These standard rates should be implemented for payment of all employees of the Contractor.

Key personnel would typically include the Contracts Manager, Site Agent, and Supervisor for each discipline, and operators of plant where the operator must be seated.

A Monthly labour report on all local labour i.e. payments and labour days should be submitted to the Engineer at the end of each month in order for the Engineer to submit a report to the Employer.

None of the Works shall be executed except between sunrise and sunset on Monday to Saturday, inclusive, of any week, and none of the Works shall be executed on any special non-working days stated in the Contract Data, unless:

- ✓ The Engineer's permission in writing is obtained, subject to such conditions as my be laid down by the Engineer; or
- ✓ Provision is specifically made for it in the Contract; or

- ✓ Work is unavoidable or necessary for the saving of life or property or for the safety of the Works.
- Site Meetings

Regular meetings will be held between all relevant parties to establish the progress and / or delays and problems that might occur on site. Any problems of delays will be address accordingly and the Contractor will receive proper instructions with reference to this matter.

Communication

The Employers Agent on this project will be: Mont Projects (Pty) Ltd

## Contact No: 012 807 5093

The contact person for the Employer is: Malesela Johannes Molomo

Daily Records

Daily records of resources (equipment and people employed) must be kept and must be available on site at all times. These records will include i.e., site instruction book, site diary, site visit register, contractual documentation and minutes of all project meetings. Labour information should be kept updated at all times.

## Compliance with applicable laws

The Contractor shall, in performance of the Contract, comply with all applicable laws, regulations and statutory provisions and agreements, and shall in particular, on the request of the Engineer, provide proof that he has complied therewith with regard to amongst others:

- $\checkmark$  Wages and conditions of work; and
- ✓ Safety
- Payment Certificates

As consideration for the construction, completion and defects correction of the Works, the Employer shall pay the Contractor in terms of the provisions of the Contract.

Clearance of site

On completion of the Works, the Contractor shall clear away and remove from the site all Construction Equipment, surplus materials, rubbish and temporary works of every kind and leave the whole of the site and the works clean and in a safe condition. All streams and watercourses (where applicable) shall be cleaned and restored to the condition as at the commencement of the Works. If the Contractor does not, within a reasonable time, comply with this requirement, the Employer may have the site cleared and recover the cost thereof from the Contractor.

Termination of Contract

If application is made for the sequestration of the Contractor's estate, or if the Contractor publishes a notice of surrender of his estate or presents a petition for the acceptance of the surrender of his estate as insolvent, or makes a compromise with his creditors, or assigns in favour of his creditors, or agrees to carry out the Contract under the supervision of a committee representing his creditors, or (being a company) goes into liquidation, whether provisionally of finally (other than a voluntary liquidation for the purposes of amalgamation or reconstruction), or if the contractor assigns the contract without having first obtained the Employer's consent in writing, or if execution is levied on his goods or if the Engineer certifies reference to this Clause, that in his opinion the Contractor:

- ✓ Has abandoned the contract; or
- ✓ Without reasonable excuse has failed to commence the Works in terms of Clause 10 of the General Conditions of Contract for Construction Works (2004), or has suspended the progress of the Works for fourteen (14) days after receiving from the Engineer written notice to proceed or
- $\checkmark$  Has failed to proceed with the Works with due diligence; or
- ✓ Has failed to remove materials from the site or to pull down and replace work within fourteen (14) days after receiving from the Engineer written notice that the said materials or work have been condemned and rejected by the Engineer in terms of these conditions; or
- ✓ Is not executing the Works in accordance with the Contract, or is neglecting to carry out his obligations under the Contract; or
- ✓ Has, to the detriment of good workmanship or in defiance of the Engineer's instruction to the contrary, sublet any part of the Contract; or
- ✓ Has assigned the Contract or any part thereof without the Employer's consent in writing; or
- The contractor or anyone on his behalf or in his employ would pay, offer or offer as payment to any person in the employ of the Employer a gratuity or reward or commission; or
- The contractor furnished inaccurate information in the Schedules forming part of this Contract.

Then the Employer may, after giving fourteen (14) days' notice in writing to the Contractor, terminate the Contract and order the Contractor to vacate the Site and to hand it over to the Employer, and the Employer may then enter upon the site and the Works and expel the Contractor there from without thereby affecting the rights and powers conferred on the Employer of the Engineer by the Contract, and the Employer may himself complete the Works or may employ another contractor to complete the Works, and the Employer or such other contractor may use for such completion so much of the construction equipment, temporary works and materials bought onto the site by the Contractor as the Employer may think proper,

and the Employer may at any time sell any of the said construction equipment, temporary works and unused materials and apply the proceeds of sale toward payment of any sums that may be due or become due to the Employer by the Contractor under the Contract. In such circumstances the Contractor shall forthwith vacate the site and shall not be entitled to remain on the site on the grounds that he is entitled to do so on a right of retention until amounts due to him have been paid, neither will the contractor be entitled to any further payments of this Contract.

#### C3.7 HEALTH AND SAFETY

## i. <u>Health & Safety Issues</u>

All work is to be carried out in accordance with the Occupational Health and Safety Act and Regulations (Act 85 of 1993) (a copy of which must be kept on site), the Explosive Material Act of (Act 26 of 1956), the Minerals Act of 1991, and the Factories Machinery and Building Work Act (No 22 of 1941).

The Contractor's notice is drawn to the stipulations of the Construction Regulations 2003, a regulation of the Health and Safety Act 1993 (Gov Notice No R1010 of 18 July 2003). The construction regulation will be applied vigorously on the project.

The Contractor to be appointed must have made provision for the cost of health and safety measures during the construction process. The contractor must have the necessary skills, competencies and resources to carry out the work safely. A proper Safety Plan is to be submitted by the Contractor and a copy thereof is to be made available to all applicable appointed labourers and permanent workers on this project.

The Contractor is to ensure that the legal compliance for the Health and Safety issues are in place. Audits will be carried out to ensure that the Contractor is registered and in good standing with the Workmen's Compensation fund and that the Contractor has affected insurance indemnifying the Employer against penalties levied upon the Employer due to the acts of omissions of the Contractor in failing to comply with the provisions of the OHS regulations 2003. A compliance audit will also be carried out to ensure that the Contractor has appointed a full-time competent person in writing to deal with the issues of the OHS and that a risk assessment has been conducted and a copy of the Safety plan is on site before any work commences.

Operational audits will be carried out on the following important issues:

- ✓ That the Safety Plan is on site at all times
- ✓ That the Contractor's Safety file is on site at all times
- ✓ That the Safety Officer is on site at all times
- ✓ That Safety meetings are conducted as per the Safety Plan
- ✓ That employees are working under safe conditions
- ✓ That the public is not placed in danger
- $\checkmark$  That there is no harm to the environment
- ii. Accommodation of traffic

It is expected of the Contractor to ensure that the free flow of traffic is possible throughout the construction period.

The Contractor is to provide all necessary barricades, signs and lighting in accordance with the stipulations of the South African Road Signs Traffic Manual, and the Protective Services of the Maruleng Local Municipality. All work is to be to the satisfaction of the Engineer.

# Reporting of accidents

In addition to any statutory regulations, the Contractor shall, as soon as practicable, report to the Engineer every occurrence on the Works or the site causing damage to property of injury of death of persons. If required by the Engineer, the Contractor will submit a report in writing to the Engineer within 48 hours of such requirement setting out full details of the occurrence. The Engineer shall have the right to make any enquiries either on the site or elsewhere as to the cause and results any such occurrence and the Contractor shall make available to the Engineer the necessary facilities for carrying out such enquiries.

# ADDITIONS TO SCOPE OF WORK

As much as is economically feasible all work shall be implemented by employing Labour Intensive Construction methods. Over and above the normal Building and Allied works to be implemented by employing skilled and unskilled labour the works specified in the "Guidelines for the Implementation of Labour-Intensive Infrastructure Projects under the Expanded Public Works Programme (EPWP)" shall be undertaken using Labour Intensive Construction methods.

# **Employer's objectives**

The employer's objectives are to deliver public infrastructure using labour intensive methods.

# Labour-intensive works

Labour-intensive works comprise the activities described in SANS 1921-5, Earthworks activities which are to be performed by hand, and its associated specification data. Such works shall be constructed using local workers who are temporarily employed in terms of this Scope of Work.

## Labour Intensive Competencies of Supervisory and Management Staff

Contractors having a CIDB contractor grading designation of 4CE and higher shall only

engage supervisory and management staff in labour intensive works who have either

completed the skills programme outlined in Table 1.

The managing principal of the contractor, namely, a sole proprietor, the senior partner, the managing director or managing member of a close corporation, as relevant, having a contractor grading designation of 1GB, 2GB, 3GB and 4GB shall have personally completed a skills programme for the NQF level 2. All other site supervisory staff in the employ of such contractors must have completed a skills programme for, the NQF level 2-unit standards or NQF level 4 unit standards.

The Employer may set other conditions at their discretion which must be complied to when engaging Contractors who do not comply with is provision.

Personnel	NQF Level	Unit standard titles	Skills programme description
Team leader / supervisor	1	Apply Labour-Intensive Construction Systems and Techniques to Work Activities	This unit standard must be completed, and
		Use Labour-Intensive Construction Methods to Construct and Maintain Roads and Stormwater Drainage	7
		Use Labour-Intensive Construction Methods to Construct and Maintain Water and Sanitation Services Use Labour-Intensive Construction Methods to Construct, Repair and Maintain Structures	any one of these 3 unit standards

## Table 1: Skills programme for supervisory and management staff

Personnel NQF Unit standard titles Level		Unit standard titles	Skills programme description
Foreman/ supervisor	4	Implement Labour-Intensive Construction Systems and Techniques Use Labour-Intensive Construction	This unit standard must be completed, and
		Methods to Construct and Maintain Roads and Stormwater Drainage Use Labour-Intensive Construction Methods to Construct and Maintain Water and Sanitation Services Use Labour-Intensive Construction Methods to Construct, Repair and Maintain Structures	any one of these 3 unit standards
Site Agent / Manager (i.e. the contractor's most senior representative that is resident on the site)	5	Manage Labour-Intensive Construction Processes	Skills Programme against this single unit standard

1. Employment of Unskilled and Semi-Skilled Workers in Labour-Intensive Works

#### 1.1 Requirements for the sourcing and engagement of labour.

- 1.1.1 Unskilled and semi-skilled labour required for the execution of all labour-intensive works shall be engaged strictly in accordance with prevailing legislation and SANS 1914-5, Participation of Targeted Labour.
- 1.1.2 The rate of pay set for the EPWP is a minimum of R 136.44 per task or per day. (Insert value determined by public body in terms of clause 2.2 of these Guidelines)

#### 1.1.3 Tasks established by the contractor must be such that:

- a) the average worker completes 5 tasks per week in 40 hours or less; and
- b) the weakest worker completes 5 tasks per week in 55 hours or less.
- 1.1.4 The contractor must revise the time taken to complete a task whenever it is established that the time taken to complete a weekly task is not within the requirements of 1.1.3.

- 1.1.5 The Contractor shall, through all available community structures, inform the local community of the labour-intensive works and the employment opportunities presented thereby. Preference must be given to people with previous practical experience in construction and / or who come from households:
  - a) where the head of the household has less than a primary school education;
  - b) that have less than one full time person earning an income;
  - c) where subsistence agriculture is the source of income.
  - d) those who are not in receipt of any social security pension income

# 1.1.6 The Contractor shall endeavor to ensure that the expenditure on the employment of temporary workers is in the following proportions:

- a) 49% women;
- b) 49% youth who are between the ages of 18 and 35; and
- c) 2% on persons with disabilities.

1.2 Specific provisions pertaining to SANS 1914-5

#### 1.2.1 Definitions

Targeted labour: Unemployed persons who are employed as local labour on the project.

#### 1.2.2 Contract participation goals

**1.2.2.1** There is no specified contract participation goal for the contract. The contract participation goal shall be measured in the performance of the contract to enable the employment provided to targeted labour to be quantified.

1.2.2.2 The wages and allowances used to calculate the contract participation goal shall, with respect to both time-rated and task rated workers, comprise all wages paid and any training allowance paid in respect of agreed training programmes.

#### 1.2.3 Terms and conditions for the engagement of targeted labour

Further to the provisions of clause 3.3.2 of SANS 1914-5, written contracts shall be entered into with targeted labour.

#### 1.2.3 Variations to SANS 1914-5

**1.2.4.1** The definition for net amount shall be amended as follows: Financial value of the contract upon completion, exclusive of any value added tax or sales tax which the law requires the employer to pay the contractor.

- 1.2.4.2 The schedule referred to in 5.2 shall in addition reflect the status of targeted labour as women, youth and persons with disabilities and the number of days of formal training provided to targeted labour.
- 1.3 Training of targeted labour
- 1.3.1 The contractor shall provide all the necessary on-the-job training to targeted labour to enable such labour to master the basic work techniques required to undertake the work in accordance with the requirements of the contract in a manner that does not compromise worker health and safety.
- 1.3.2 The cost of the formal training of targeted labour will be funded by the provincial office of the Department of Labour. This training should take place as close to the project site as practically possible. The contractor must access this training by informing the relevant provincial office of the Department of

Labour in writing, within 14 days of being awarded the contract, of the likely number of persons that will undergo training and when such training is required. The employer must be furnished with a copy of this request.

- 1.3.3 A copy of this training request made by the contractor to the DOL provincial office must also be faxed to the EPWP Training Director in the Department of Public Works– Cinderella Makunike, Fax Number 012 328 6820 or email cinderella.makunike@dpw.gov.za Tel: 083 677 4026.
- 1.3.4 The contractor shall be responsible for scheduling the training of workers and shall take all reasonable steps to ensure that each beneficiary is provided with a minimum of six (6) days of formal training if he/she is employed for 3 months or less and a minimum of ten (10) days if he she is employed for 4 months or more.
- 1.3.5 The contractors shall do nothing to dissuade targeted labour from participating in the above-mentioned training programmes.
  - 1.3.6 An allowance equal to 100% of the task rate or daily rate shall be paid by the contractor to workers who attend formal training, in terms of 1.3.4 above.
  - 1.3.7 Proof of compliance with the requirements of 1.3.2 to 1.3.6 must be provided by the Contractor to the Employer prior to submission of the final payment certificate.

## C3.8 PROJECT SPECIFICATIONS

C3.8.1 PART B: MATTERS RELATING TO THE STANDARD SPECIFICATIONS

# B1<u>PROJECT SPECIFICATIONS REFERRING TO THE STANDARD SPECIFICATIONS</u> AND ADDITIONAL SPECIFICATIONS

In certain clauses the standard specifications allow a choice to be specified in the project specifications between alternative materials or construction methods, and for additional requirements to be specified to suit a particular contract. Details of such alternatives or additional requirements applicable to this contract are contained in this part of the project specifications. It also contains some additional specifications required for this particular contract.

The number of each clause and each payment item in this part of the project specifications consists of the prefix B followed by a number corresponding to the number of the relevant clause or payment item in the standard specifications. The number of a new clause or a new payment item that does not form part of a clause or a payment item in the standard specifications and is included here, is also prefixed by B followed by a new number. The new numbers follow on the last clause or item number used in the relevant section of the standard specifications.

# B2 SECTION 1100: DEFINITIONS AND TERMS

## B1156 LABOUR-OPTIMISING CONSTRUCTION

ADD THE FOLLOWING NEW CLAUSE:

The cost-effective employment of as great a portion of labour as is practically and technically feasible to produce a standard of construction as required by the Specifications, thus the economic substitution of plant and mechanical equipment in favour of available labour using hand tools, on condition that this method is not more expensive than the conventional construction practices.

The number of each payment item in the schedule of quantities for the above clause will consist of the Prefix L1 forward by a number corresponding to the number of the relevant Clause or Payment Item in the Standard Specifications.

## B3. SECTION 1200: GENERAL REQUIREMENTS AND PROVISIONS

## B1202 SERVICES

## ADD THE FOLLOWING NEW PARAGRAPH:

"Before work commences", the Contractor if required, shall contact all private owners or public authorities controlling services to allow them to protect, move or relocate a service as required, or to confirm that all such work has been completed.

No payment will be made for inconvenience to the contractor due to services crossing the site or any authority working on such services, nor will delays caused by such workings be accepted as a basis for claiming an extension of time for completing the works".

## B1204 PROGRAMME OF WORK

(a) General requirements

Amend the word "network" in the fourth line of the first paragraph to read as "bar (Gantt) chart".

# Add the following after the third paragraph:

"The bar-chart programme to be provided by the contractor shall show the various activities in such detail as may be required by the engineer. Progress in terms of the programme shall be updated monthly by the contractor in accordance with the progress made by the contractor.

In compiling the programme of work, the contractor shall indicate and make due allowance for the following, as specified elsewhere in the contract documents:

The requirements regarding the accommodation of traffic and areas that may be occupied at any time for construction purposes (as indicated on the drawings and specified in Section 1500 of the specifications)

Requirements regarding the training of labourers and Emerging Contractors (EC's).

The requirements for work to be undertaken by labourers and work to be undertaken by EC's.

(b) Programme of work for rehabilitation work

Amend the word "network" in the fourth line of the second paragraph to read as "bar (Gantt) chart".

## B1205 WORKMANSHIP AND QUALITY CONTROL

Add the following to the third paragraph:

"The engineer shall, however, undertake acceptance control tests for the judgement of workmanship and quality, without accepting any obligations vested with the contractor in terms of the contract with specific reference to quality of materials and workmanship. Such acceptance control test done by the engineer shall not relieve the contractor of his obligations to maintaining his own quality control system."

Add the following at the end of this clause:

"The engineer shall, for the purpose of acceptance control on products and workmanship, assess test results and measurements in accordance with the provisions of section 8300 of the standard specifications. Where small quantities of work are involved, a lot shall mean a full day's production for a specific item of work subject to acceptance control testing."

# B1206 THE SETTING-OUT OF THE WORK AND PROTECTION OF BEACONS

Add the following:

"The contractor shall be responsible for the true and proper setting out of the Works and for the correctness of the position, levels, dimensions and alignment of all parts of the Works and for the provision of all necessary instruments, appliances and labour in connection therewith."

The Contractor shall take care that property beacons, trigonometrically survey beacons or setting-out beacons are not displaced or destroyed without the consent of the Engineer. Property beacons and trigonometrical survey beacons that have been displaced or destroyed shall be replaced by a registered land surveyor, who shall certify such replacement.

The cost of replacing all beacons displaced or destroyed during the course of the Contract without the consent of the Engineer shall be borne by the Contractor."

## B1209 PAYMENT

(b) Rates to be inclusive

Add the following:

"VAT shall be excluded from the rates and provided for as a lump sum in the Summary of Bill of Quantities".

(e) Materials on the site

Add the following:

"In addition, the engineer may at his sole discretion also allow payments under "Materials on Site" in respect of any construction materials if stored off-site providing that:

(a) The site selected for this purpose is approved by the engineer

- (b) Such land is physically separated from any production plant or operation
- (c) Only materials for use under this contract is stockpiled on such land

(d) The contractor has provided proof of an agreement with the owner of such land that the owner has no claim whatsoever on any materials stockpiled on such land

(e) Materials obtained by the contractor for or on behalf of emerging subcontractors (SMME's) shall remain the responsibility of the contractor after payment has been made in respect of materials on site."

# B1215 EXTENSION OF TIME RESULTING FROM ABNORMAL RAINFALL

Add the following after the first paragraph of this clause:

"For the purposes of this contract, extension of time resulting from abnormal rainfall or other forms of inclement weather shall be determined according to the requirements of Method ii (critical-path method)."

Method (ii) (Critical path method)

Delete "(based on a five-day working week)" in the fifth and sixth lines of the second paragraph of the description of this method.

Delete the last sentence of the second paragraph of the description of this method and replace with the following:

"The value of "n" shall be taken as **per table 1 below, depending on the month of the event.** per calendar month.

If normal rainy or inclement weather, resulting in delays, occurs for less than **n-value** in any calendar month, the difference between the **n-value** and the actual number of working days on which normal rainy or inclement weather occurred, shall be ignored and not accumulated for the duration of the contract period for the purposes of determining an extension of time due to normal rainy weather, nor due to any other reason.

Items of work on the critical path of the programme of work which are subject to climatic limitations, shall also be considered for extension of time if such items of work are delayed by e.g. cold weather, high winds or other inclement weather conditions.

In this regard, reference shall be made to weather limitations specified for the application of various bituminous products. However, for months during which seal-work cannot be undertaken in terms of the specifications, no extension of time shall be claimed for.

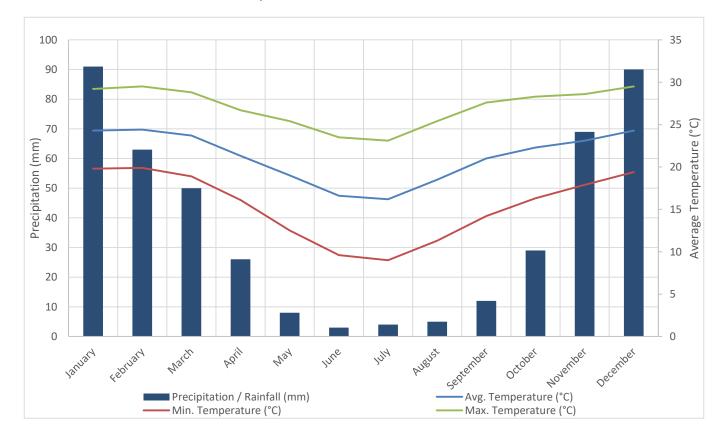


Table 1 – RAINFALL RECORDS FOR PERIOD: 2023–2024         RAINFALL STATION: MARULENG         Lat: 23.8570 Lon: 29.451 Height 1226 m         Average No of Days with Rainfall exceeding 10mm: 9.8 days/year													
	Average	Rainfa	all:	450 m	m/year	stati	on no:	067780	2BX				
MON	AVE	ST	N DAY	NUM	1	5.1	10.1	20.1	50.1	100.1	MAX R	MAX RAIN	
MON		DEV	RAIN	MON	5	10	20	50	100	900	DAY	DATE	
MON	AVE	ST	N DAY	NU M	1	5.1	10.1	20.1	50.1	100.1	MAX R	MAX RAIN	
MON		DEV	RAIN	MO N	5	10	20	50	100	900	DAY	DATE	
JAN	91	39. 3	65.9	11	3.4	2.1	1.3	0.7	0	0	38	1/18/201 3	

FEB	63	49. 7	47.3	11	1.6	0.9	1.1	0.6	0	0	49	2/26/200 6
MAR	50	33. 2	58.4	11	3	1.3	1.1	0.7	0.1	0	51.5	3/27/200 6
APR	26	46. 6	43.3	11	1.5	1	0.7	0.5	0.1	0	68	4/4/2011
MAY	8	14	10.4	11	0.5	0.4	0.3	0.1	0	0	29.2	5/8/2009
JUN	3	3.6	1.7	11	0.3	0	0.1	0	0	0	12	6/10/200 9
JUL	4	4.3	2.4	11	0.3	0.1	0.1	0	0	0	12.1	7/4/2007
AUG	5	5.6	2.3	11	0.2	0	0.1	0	0	0	19.2	8/15/201 1
SEP	12	8.2	6.6	11	0.4	0.4	0.1	0.1	0	0	22.5	9/4/2015
OCT	29	29. 5	48.1	11	1.5	0.7	1.4	0.6	0	0	38.2	10/29/20 09
NOV	69	40. 5	97.7	11	3.1	2	1.3	1.5	0.2	0	65.5	11/12/20 08
DEC	90	56. 3	104.6	11	3.8	1	1.7	1.9	0.1	0	55	12/16/20 14
YR	450		67.9		19. 5	9.8	9.2	6.8	0.5	0	488.6	

SOURCE OF INFORMATION: South African Weather Service, Private Bag X097, Pretoria, 0001

*Nw* = Actual number of days during calendar month on which a rainfall of 10 mm or more is recorded.

*Nn* = Average number of days in the calendar month concerned on which a rainfall of 10 mm or more is recorded in terms of existing rainfall data.

*Rw* = *Actual rainfall for the calendar month concerned in mm.* 

*Rn* = Average rainfall for the calendar month in mm deduced from existing rainfall data.

# B1217 PROTECTION OF THE WORKS AND REQUIREMENTS TO BE MET BEFORE CONSTRUCTION OF NEW WORK ON TOP OF COMPLETED WORK IS COMMENCED

Add the following subclause:

"(h) No concrete paving block directly adjoining the concrete kerbs and concrete side drains shall be constructed prior to the completion of the concrete kerbs and concrete side drains."

# **B1207 NOTICES, SIGNS AND ADVERTISEMENTS**

REPLACE THE FOURTH PARAGRAPH WITH THE FOLLOWING:

"The sign-boards shall be painted with the legend in English".

## **B1227: MONTHLY SITE MEETINGS**

## ADD THE FOLLOWING:

The Contractor or his authorized representative attending these meetings shall be a person who is empowered to take contractually binding decisions.

#### **B1228: LEGAL PROVISIONS**

#### ADD THE FOLLOWING NEW PARAGRAPHS:

"The Contractor shall be required to comply with the Occupational Health and Safety Act, 1993: Construction Regulations, 2003 as promulgated in Government Gazette No 25207 and Regulation Gazette No 7721 of 18 July 2003. Non-compliance with these regulations, in any way whatsoever, will be adequate reason for suspending the works.

The proposed type of work, materials to be used and hazards likely to be encountered on this Contract, and which cover the Employers' health and safety specifications (subclause 4(1) of the regulations, are detailed in the Project Specifications, Schedule of Quantity and Drawings.

The Contractor shall in terms of subclause 5(1) provide a comprehensive health and safety plan detailing his proposed compliance with the regulations, for approval by the Employer.

The Contractor shall at all times be responsible for full compliance with the approved plan as well as the Construction Regulations.

No extra over or additional payment shall be made to compensate the Contractor for compliance with these Regulations, and compensation shall be included in the rates tendered for the applicable items of work."

## B1231 MEASUREMENT AND PAYMENT

"ADD NEW ITEMS"

## 1200: General Requirements and Provisions

B1201 (i) Payment of Community Liaison Officer ...... Provisional Sum (Prov. Sum)

# (ii) Handling costs and profit in respect of 12.01(i) above ...... Percentage (%)

The provisional sum allowed in Item (i) for the payment of the Community Liaison Officer and the percentage allowed under Item B1201(ii) shall include full commission for all obligations, overheads, administration charges and incidental Items of cost necessary.

## B1202 Structured training (as specified in Part D of the Project Specifications)

(a) Generic Skills ..... Provisional Sum (Prov Sum)

(b) Entrepreneurial Skills ..... Provisional Sum (Prov Sum)

# (d) Provision of training venue (only if required) ..... Lump Sum (L/S)

The Provisional Sum and Lump Sum allowed in item (a), (b) and (d) respectively for the payment of structured training, and percentage allowed under Item (c) shall include full commission for all obligation, overheads, administration charges and incidental items of cost necessary.

# B4. SECTION 1300: CONTRACTOR'S ESTABLISHMENT ON SITE AND GENERAL OBLIGATIONS

## B 1301: SCOPE

*ADD* "as well as all costs related to conforming to the requirements of the Construction Regulations, 2003" *AFTER* " It also covers" *IN THE FOURTH LINE.* 

# B5. SECTION 1400: HOUSING, OFFICES AND LABORATORY FOR THE ENGINEER'S SITE PERSONNEL

## B1402: OFFICES AND LABORATORIES

## (a) General

ADD THE FOLLOWING:

"All offices and laboratories shall be supplied with approved burglar proofing"

## ADD THE FOLLOWIN SUB-CLAUSE:

"(h) Telecommunication System

One (1) cellular phone shall be provided for the use of the Engineer and his staff. The system shall be compatible with an existing system in the area. On completion of the contract the cellular phone will be returned to the contractor".

"Item

Unit

## B14.11 Telecommunication System Supply

(a)	Supply one (1) cellular phone	Lump Sum (L/S)
(b)	Monthly Rental	Month
(c)	Cost of calls by Engineer	Prime Cost Sum (PC

Sum)

# (d) Handling cost and profit in respect of sub-clause 14.11(b) & (c) above... Perc (%)

The tendered rates shall include full compensation for the supply of units. The rates shall include for all costs of any agreement with the Cellular Services used. The cost of the calls will be paid on invoice from the Cellular Services and also the tendered rates for subitem B14.11(d) shall include full commission for all obligation, overheads, administration charges and incidental items of cost necessary.

# B1403 HOUSING

## (c) Rented Accommodation

REPLACE THE FULL STOP AT THE END OF THE FIRST SENTENCE OF SUB-SUBCLAUSE (c) (ii) WITH A COMMA AND ADD "and for all services connected with such accommodation".

## B1404 SERVICES

ADD THE FOLLOWING SUB-CLAUSE

"(e) Testing of materials

The Contractor shall arrange with an approved laboratory to carry out sufficient tests on a regular basis as agreed between him and the Engineer to determine whether the degree of compaction, and, where applicable, the quality of materials used, comply with the specifications and shall submit the results of these tests to the Engineer in a form of approved by him".

# B7. SECTION 1700: CLEARING AND GRUBBING B1703 EXECUTION OF WORK

(a) Areas to be cleared and grubbed

DELETE "normally" IN THE SECOND PARAGRAPH.

# B8. SECTION 1800: DAYWORK SCHEDULE

Note: This is a new section added to the Standard Specifications. ADD THE FOLLOWING:

# B1801 SCOPE

This section covers the listing of daywork items for use in determining payment for work which cannot be quantified in specific pay item "units" in the bill of quantities or work ordered by the engineer during the construction period which was not foreseen at tender stage for which no applicable rate exists in the schedule or for work of a special or different character warranting special payment as decided by the engineer.

## B1802 ORDERING OF DAYWORK

No daywork shall be undertaken unless specific written authorisation is obtained from the engineer.

# **B 3401 SCOPE**

## ADD THE FOLLOWING:

"This section also covers the reprocessing or replacement of existing pavement layers over part of or over the full road width.

## **B3403 CONSTRUCTION**

ADD THE FOLLOWING SUB-CLAUSE:

# "(f) Temporary stockpiling of material

The Contractor shall plan his activities so that materials excavated from borrow areas and cuttings can be directly transported to and placed at the designated points.

The temporary stockpiling of material will not be paid for separately unless instructed by the Engineer, and full compensation will be deemed to have been included in the rates tendered for the various payment items for work in which the material is to be used".

## **B3406 ROUTINE INSPECTION AND TESTS**

## REPLACE THE SECOND PARAGRAPH WITH THE FOLLOWING:

"Test results and measurements will be assessed in accordance with the provisions of section 8300".

## 4203: COMPOSITION OF ASPHALT BASE AND SURFACING MIXTURES

## Add the following to the fifth paragraph:

The mix designs for continuously graded asphalt surfacing shall be executed to conform to the test requirements given in following Table B4203/1, which replaces the requirements for these mixes given in Table 4203/1 of the standard specifications.

Number of Marshall compaction blows on each side of briquette = 75."

# C3.8 PROJECT SPECIFICATIONS

## C 3.8.2 PART C PROVISION OF THE TEMPORARY WORKFORCE

# CONTENTS

- C 01 SCOPE
- C 02 INTERPRETATIONS
- C 03 PERMITTED SOURCES OF TEMPORARY WORKERS
- C 04 EMPLOYMENT RECORDS TO BE PROVIDED
- C 05 VARIATIONS IN WORKER PRODUCTION RATES
- C 06 TRAINING OF THE TEMPORARY WORKFORCE
- C 07 RECRUITMENT AND SELECTION PROCEDURES

C 08 TERMS AND CONDITIONS PERTAINING TO THE EMPLOYMENT OF THE TEMPORARY WORKFORCE

- C 09 LABOUR RELATIONS AND WORKER GRIEVANCE PROCEDURES
- C 10 THE SUBCONTRACTORS' WORKFORCES
- C 11 MEASUREMENT AND PAYMENT

# C 01 SCOPE

This Specification covers the provisions and requirements relating to the provision of the temporary workforce.

# C 02 INTERPRETATIONS

## C 02.01 Supporting documents

The Tender Rules, Conditions of Contract, Standard and Project Specifications, Drawings and statutory minimum requirements relating to the employment and remuneration of labour shall *inter alia* be read in conjunction with this Specification.

## C 02.02 Definitions and abbreviations

For the purposes of this specification, the definitions given in the Conditions of Contract, the Standard Specifications and the Project Specifications, together with the following additional definitions shall, unless the context dictates otherwise, apply:

(a) "Key Personnel" means all contracts managers, site agents, materials and survey technicians, trainers, supervisors, foremen, skilled plant operators, artisans and the like, and all other personnel in the permanent employ of the Contractor or Subcontractor who possess special skills and/or who play key roles in the Contractor's or Subcontractor's operation

(b) "Project Committee" means a committee consisting of the Employer, the Engineer, the Contractor, (or their nominated representatives) as well as representatives of the temporary workforce, which is convened from time to time at the discretion of the Engineer, for the purposes of acting as an avenue for effective communication and liaison between all the parties referred to, in all matters pertaining to the Contract

(c) "Subcontractor" means any person or group of persons in association, or firm, or body corporate (whether formally constituted or otherwise) not being the Contractor, to whom specific portions or aspects of the Works are sublet or subcontracted by the Contractor in accordance with the provisions of the Contract

(d) "Worker" for the purposes of this Specification means any person, not being one of the Contractor's key personnel, nor any key personnel of any Subcontractor, who is engaged by the Contractor, a Subcontractor or the Employer to participate in the execution of any part of the Contract Works and shall include unskilled labour, semi-skilled and skilled labour, clerical workers and the like

(e) "Workforce" means the aggregate body comprising all workers and shall, unless the context dictates otherwise, include the workforces of the Contractor and all Subcontractors

(f) "Liaison Officer" means a representative from the temporary workforce, duly elected by them, to act on their behalf and through whom all matters pertaining to the temporary workforce can be channelised.

## C 02.03 Status

Where any provisions or requirements of this Specification are in conflict with anything elsewhere set out in the Contract, the provisions and requirements of this Specification shall take precedence and prevail.

# C 03 PERMITTED SOURCES OF TEMPORARY WORKERS

The Contractor shall as far as possible make optimum use of the human resources outside his own workforce and the workforces of all subcontractors. The temporary workforce which is to be used in the execution of the Works in terms of Part A may consist of the workers of various communities, and shall not be bound to one particular community.

## C 04 EMPLOYMENT RECORDS TO BE PROVIDED

(a)The Contractor shall maintain accurate and comprehensive records of all workers engaged on the Contract and shall provide the Engineer at monthly intervals from the commencement of the Contract, with interim records substantiating the actual numbers of employment opportunities which have been generated to date and the amounts actually paid in respect thereof. Such interim records shall be in a format approved by the Engineer.

(b)The Contractor shall, on completion of the Contract, and as a pre-requisite event to the release of any retention money in terms of the Conditions of Contract, provide the Engineer with copies of the Terms of Employment as well as independently audited documentary evidence of the total number of temporary and permanent employment opportunities actually generated during the Contract.

# C 05 VARIATIONS IN WORKER PRODUCTION RATES

Notwithstanding anything to the contrary as may be stated in or inferred from any other provision of this Contract, the Contractor shall not be entitled to any additional payment or compensation whatever, in respect of any differences as may result between the production rates actually achieved by workers in the course of the execution of the Contract Works and those production rates on which he has based his tender.

# C 06 TRAINING OF THE TEMPORARY WORKFORCE

- (a) Selected members of the workforce are to be provided with structured training in accordance with the provisions of Part D.
- (b) The Contractor shall make all necessary allowances in his programme of work to accommodate and facilitate the delivery of such structured training and shall comply fully with the requirements of Part D.
- (c) The provision of structured training as described in Part D shall not relieve the Contractor of any of his obligations in terms of the Conditions of Contract and the Contractor shall remain fully liable for the provision, at his own cost, of all

training of the workforce, additional to that as provided for in Part D, as may be necessary to achieve the execution and completion of the works strictly in accordance with the provisions of the Contract.

# C 07 RECRUITMENT AND SELECTION PROCEDURES

**C 07.01** The Contractor shall be fully responsible for the recruitment and selection of workers to constitute the temporary workforce.

**C 07.02** The Contractor shall advise the Engineer in writing of the numbers of each category of temporary worker which he requires, together with the personal attributes which he considers desirable that each category of worker shall possess (taking due cognisance of the provisions of the Contract relating to training).

**C 07.03** The Contractor shall, at his own cost, take all necessary actions to advertise within the communities comprising the personnel resources, the fact that temporary employment opportunities exist and the time and place where recruiting will occur.

**C 07.04** The Contractor shall record in writing, the details of all persons applying for employment, including *inter alia*:

- (a) Name, address, age and sex
- (b) Marital status and number of dependants
- (c) Qualifications and previous work experience (whether substantiated or not)
- (d) Period since last economically active
- (e) Preference for type of work or task.

**C 07.05** The Contractor shall make his selection of workers from amongst the applicants, taking due cognisance of his requirements for the workforce and the provisions of the contract in regard to the provision of training to the workforce and in accordance with the following principles:

(a) No potential temporary worker shall be precluded from being employed by the Contractor on the execution of the Works, by virtue of his lack of skill in any suitable operation forming part of the Works, unless -

(i) all available vacancies have been or can be filled by temporary workers who already possess suitable skills, or

(i) the Time for Completion allowed in the Contract, or the remaining portion of the Contract Period (as the case may be) is insufficient to facilitate the creation of the necessary skills.

(b) Preference shall be given to the unemployed and single heads of households.

(c) The Contractor shall, in so far as is reasonably practicable, give priority to accommodating the applicants' expressed preferences regarding the types of work for which they are selected.

(d) The selection process shall not be prejudicial to youth (over the age of fifteen years) and women.

**C 07.06** After making his selection, the Contractor shall advise the Engineer thereof, in writing and the Engineer shall, without undue delay, ratify the Contractor's selection.

**C 07.07** The provisions of this clause shall apply *mutatis mutandis* in respect of the selection of additional or replacement members of the workforce as may be necessary from time to time during the Contract.

**C 07.08** The Contractor shall, after selecting his temporary workforce, arrange at his own cost for the appointment of the Liaison Officer as representative of the workforce to act on their behalf with regards to all matters pertaining to the workforce."

# <u>C 08 TERMS AND CONDITIONS PERTAINING TO THE EMPLOYMENT OF THE</u> <u>TEMPORARY WORKFORCE</u>

**C 08.01** All temporary workers engaged in accordance with the provisions of Part A of the Project Specifications, shall be employed on the terms and conditions of employment as are consistent with those as set out in this Contract. The Contractor shall implement and adhere strictly to such terms and conditions relating to the employment of the temporary workforce, and subject only to the provisions of this Contract, shall not employ any temporary worker on terms and conditions which are less favourable to the worker or inconsistent with the standards and norms generally applicable to temporary workers in the Civil Engineering Industry and applicable to the particular area.

# C 09 LABOUR RELATIONS AND WORKER GRIEVANCE PROCEDURES

**C 09.01** The Contractor, as the Employer of the workforce, shall be fully responsible for the establishment and maintenance at his own cost, of satisfactory labour relations on site and the resolution of all grievances of temporary workers as may occur.

**C 09.02** The Contractor shall at all times adhere to the accepted norms and standards of labour relations prevailing generally in the Civil Engineering Construction Industry and shall conduct himself in a fair and reasonable manner, within the constraints as may be imposed upon him by the terms of the Contract.

**C 09.03** In the event of any temporary worker engaged by the Contractor in terms of the Contract, being aggrieved with regard to his Terms of Employment, working conditions and training, he shall have the right, at his discretion, to be supported in any inquiry or disciplinary hearing or investigation instituted by the Contractor in terms of Subclause C 09.02 above, by one member of the temporary workforce and one member of the Project Committee, which persons shall be nominated by the worker.

**C 09.04** In the event of any grievance not being satisfactorily resolved through the application of normal dispute resolution procedures in accordance with Subclauses C 09.02 and C 09.03, then either the Contractor or the worker concerned may require that the matter be referred to the Project Committee for further consideration, with a view to facilitate the resolution thereof.

# C 10 THE SUBCONTRACTORS' WORKFORCES

**C 10.01** The provisions of this Part C shall apply *mutatis mutandis* to the workforces employed by all subcontractors engaged by the Contractor and the Contractor shall be fully responsible for ensuring, at his own cost, that the terms of every subcontract agreement entered into are such as to facilitate the application of these provisions in respect of the workforces of all subcontractors.

**C 10.02** The Contractor shall at his own cost and to the extent necessary, assist and monitor all subcontractors in the application of the provisions of this Specification, and shall, in terms of the Conditions of Contract, remain fully liable in respect of the acts, omissions and neglects of all subcontractors, in respect of the application of the provisions of this Specification.

# C 11 MEASUREMENT AND PAYMENT

The Contractor will not be separately reimbursed or compensated in respect of the provision of the workforce and creation of temporary employment opportunities and all the Contractor's costs associated with compliance with the provisions of this part of the Project Specifications shall, except to the extent provided for in Part D as relevant, be deemed to be included in the rates tendered for the various items of work listed in the Schedule of Quantities.

#### MARULENG LOCAL MUNICIPALITY

#### **PROJECT DESCRIPTION: CONSTRUCTION OF MASHOSHING INTERNAL ROADS - PHASE 2**

#### C4: SITE INFORMATION

## C4.2: LOCALITY PLAN

#### General

This section describes the site at the time of the tender in order to enable the tenderer to price his tender accordingly and to decide upon his method of working, programming and risks.

The tenderer shall inform him / herself on the nature of the site and inspect the site.



## MARULENG MUNICIPALITY


### **PROJECT DESCRIPTION: CONSTRUCTION OF MASHOSHING INTERNAL ROADS - PHASE 2**


C4.3 BID DRAWING	LIST OF DRAWINGS
STR4-RD-LO-1	STREET 4 LAYOUT PLAN (1 OF 3)
STR4-RD-LO-2	STREET 4 LAYOUT PLAN (2 OF 3)
STR4-RD-LO-3	STREET 4 LAYOUT PLAN (3 OF 3)
STR5-RD-LO-1	STREET 5 LAYOUT PLAN (1 OF 2)
STR5-RD-LO-2	STREET 5 LAYOUT PLAN (2 OF 2)
STR4-RD-LS-1	STREET 4 LONG SECTION (1 OF 1)
STR5-RD-LS-2	STREET 5 LONG SECTION (1 OF 1)
STR4-RD-CS-1	STREET 4 CROSS SECTION (1 OF 2)
STR4-RD-CS-2	STREET 4 CROSS SECTION (2 OF 2)
STR5-RD-CS-3	STREET 5 CROSS SECTION (1 OF 1)
RD-D-01	TYPICAL PAVEMENT CROSS SECTION
SW-D-01	MANHOLE DETAILS FOR CONDUITS < 750mm
SW-D-02	DETAILS OF FIELD INLETS
SW-D-03	SLAB DETAILS
SW-D-04	STORMWATER PIPE BEDDING DETAILS
SW-D-05	OUTLET STRUCTURE FOR SINGLE PIPE CONDUITS
SW-D-06	EROSION PROTECTION AT OUTLET STRUCTURES
SW-S-01	STORMWATER SCHEDULE
STR5-SW-LO	STORMWATER LAYOUT SW7

#### MASHOSHING INTERNAL ROADS PHASE 2

## **BANKING DETAILS**

Account Holder	Maruleng Local Municiplaity
Name of Bank	Standard bank
Account Number	033355487
Type Of Account, (I.E. Cheque Account)	Current
Branch Name	Hoedspruit
Branch Code	052752

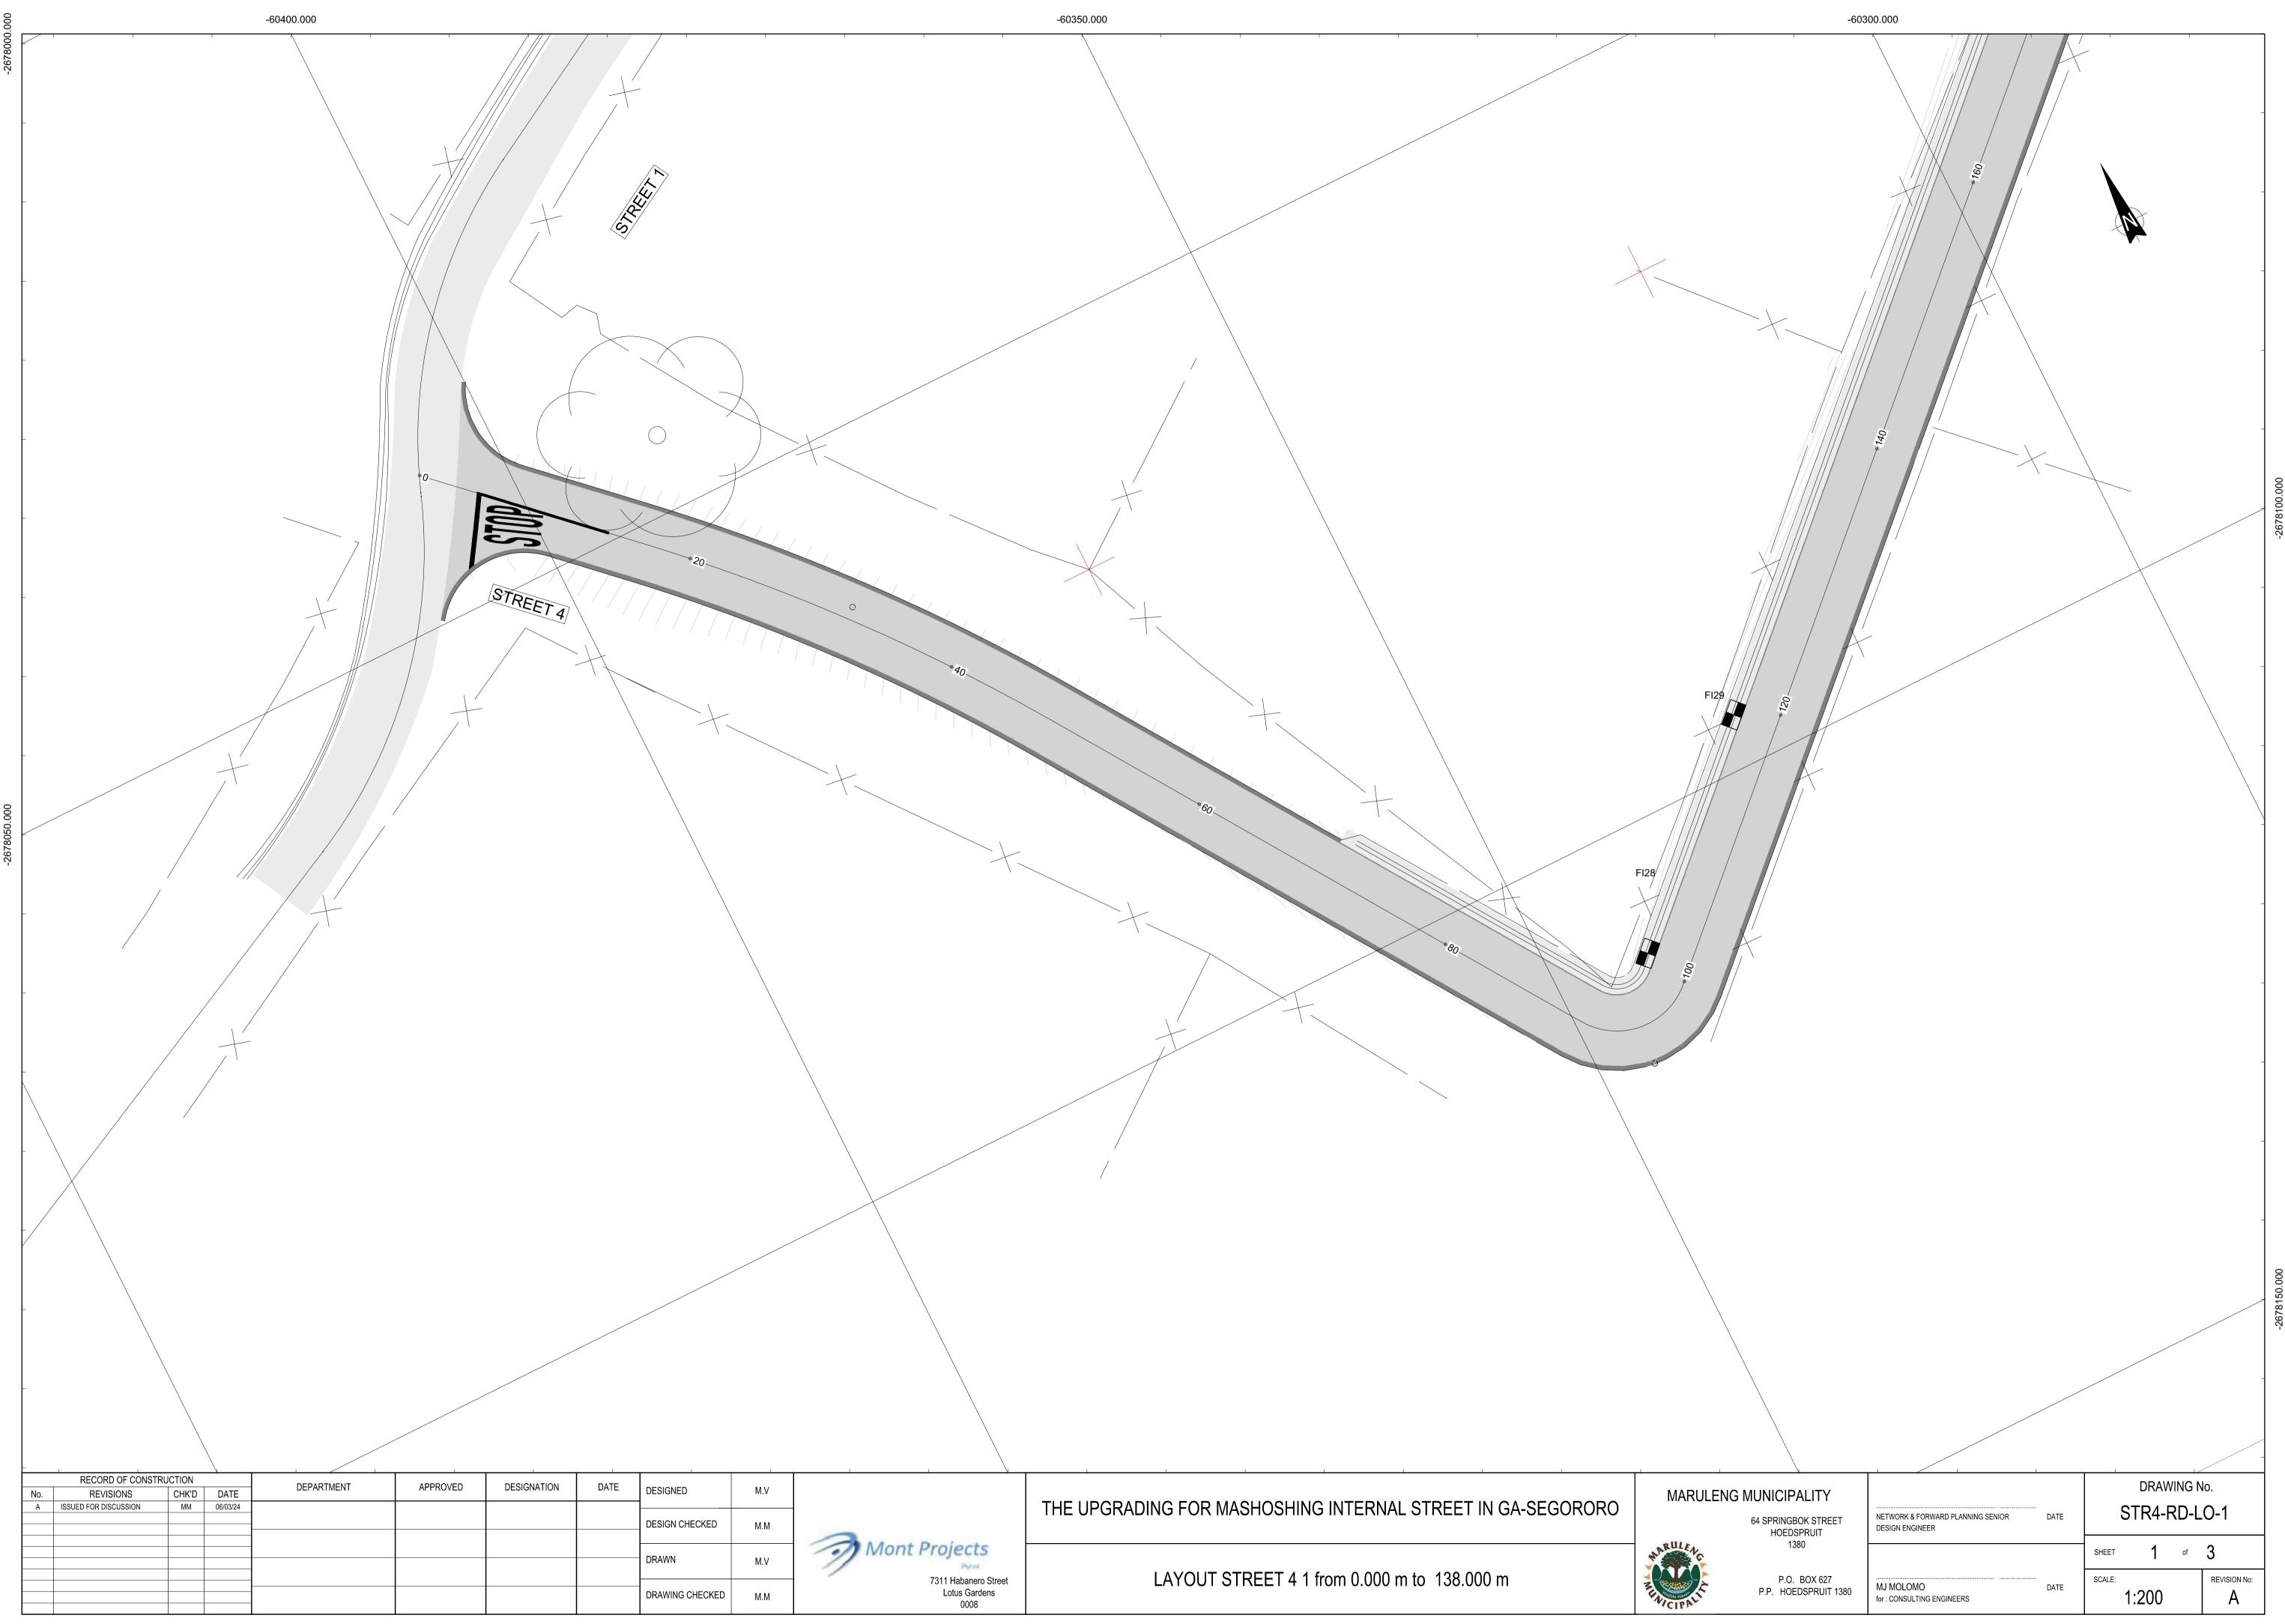

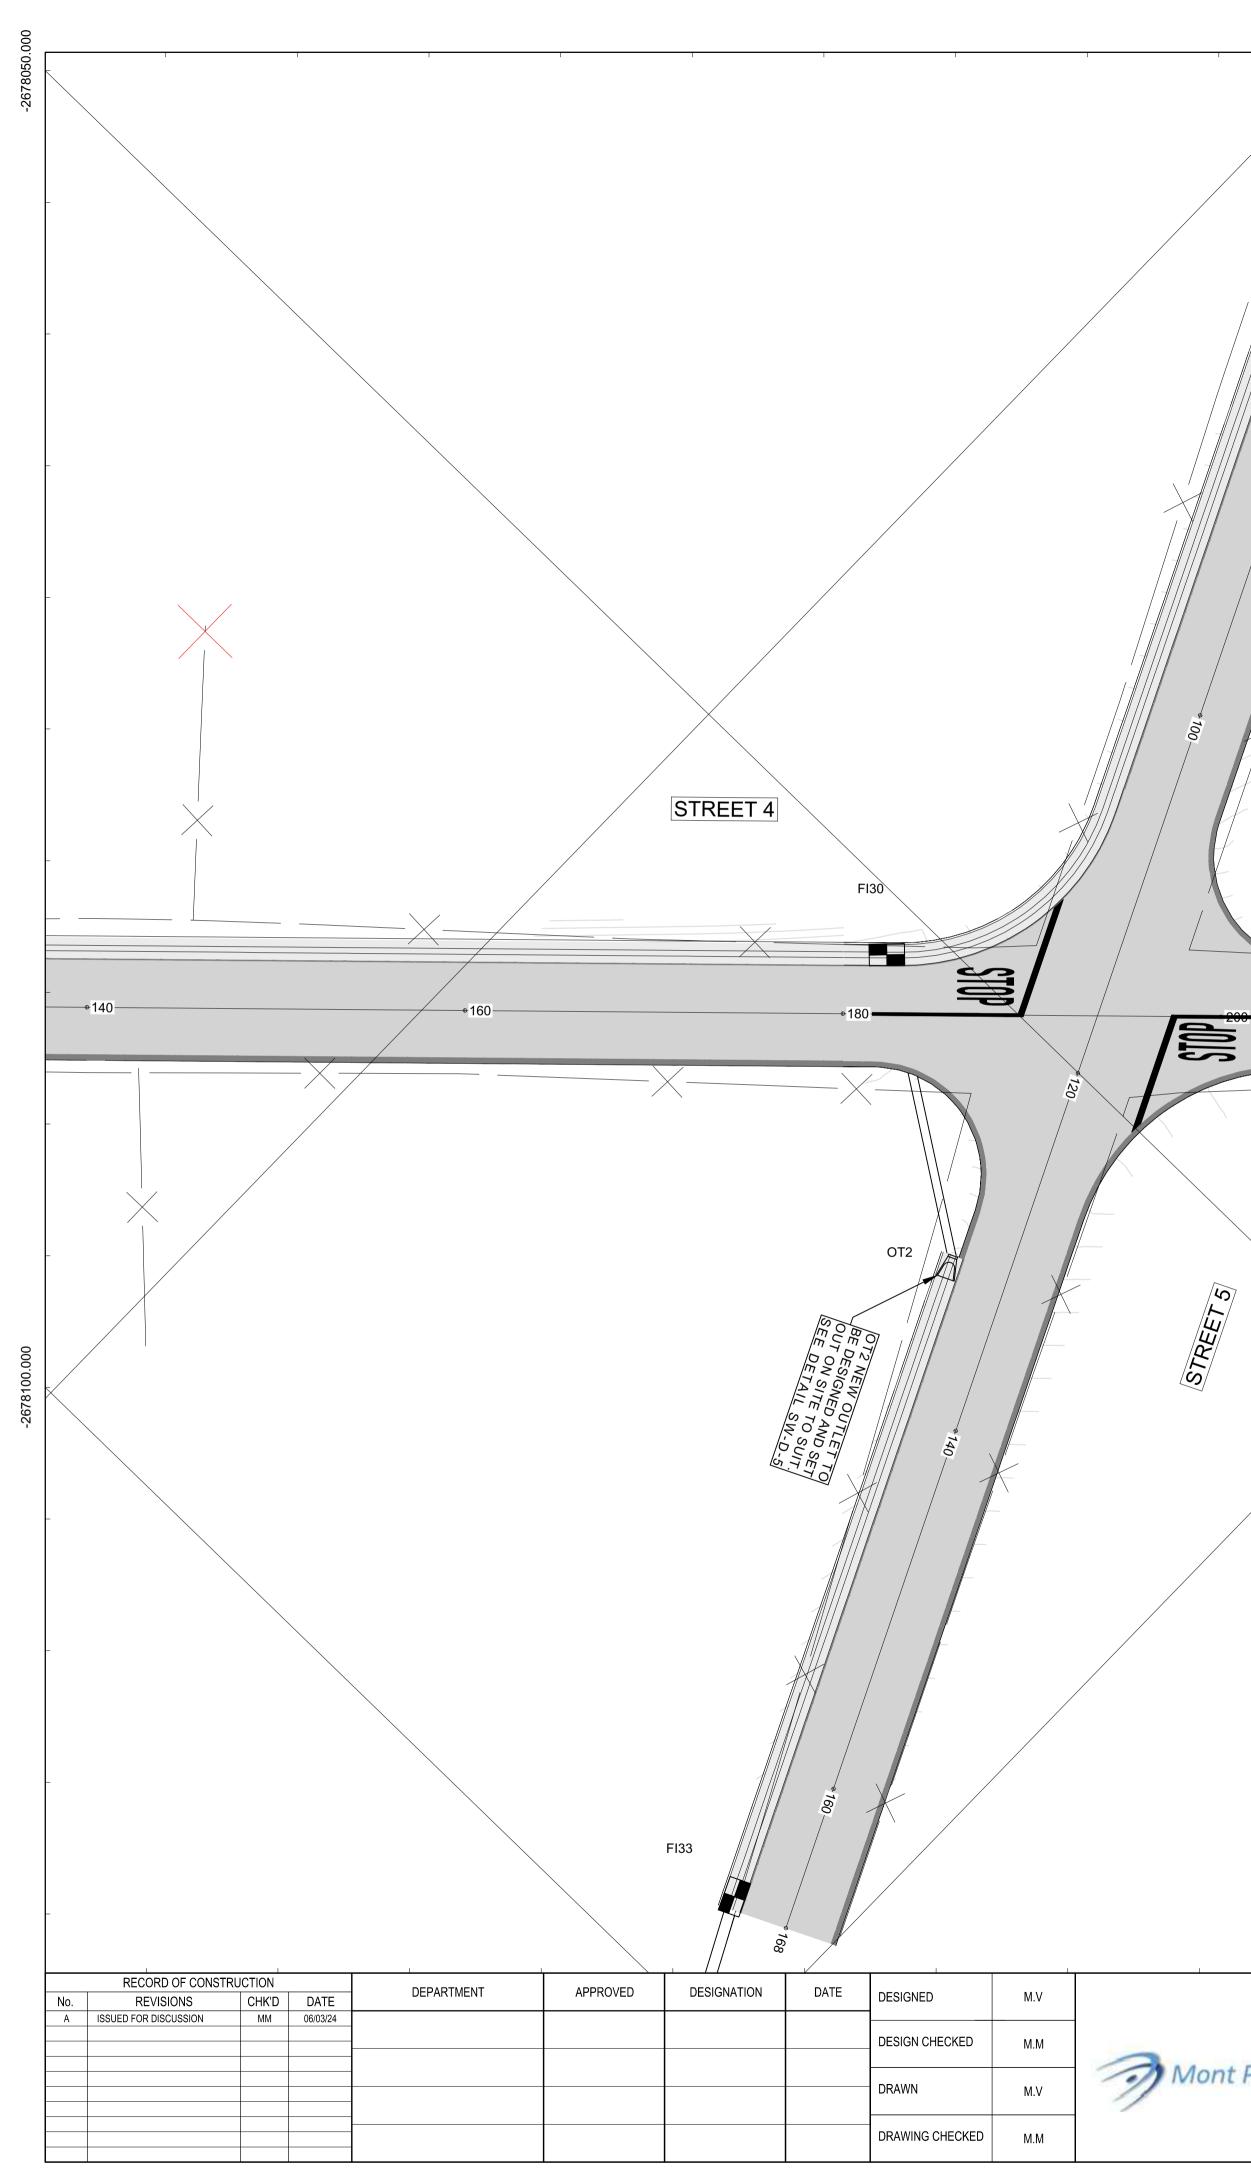

=				
	• 220		* 240	
	THE UPGRADING FOR MASH	IOSHING INTERNAL ST	REET IN GA-SEGOR	ORO MARUL


Mont Projects Philipp 7311 Habanero Street Lotus Gardens 0008


-60300.000


STREET 5

LAYOUT STREET 4 2 from 138.000 m to 296.000 m




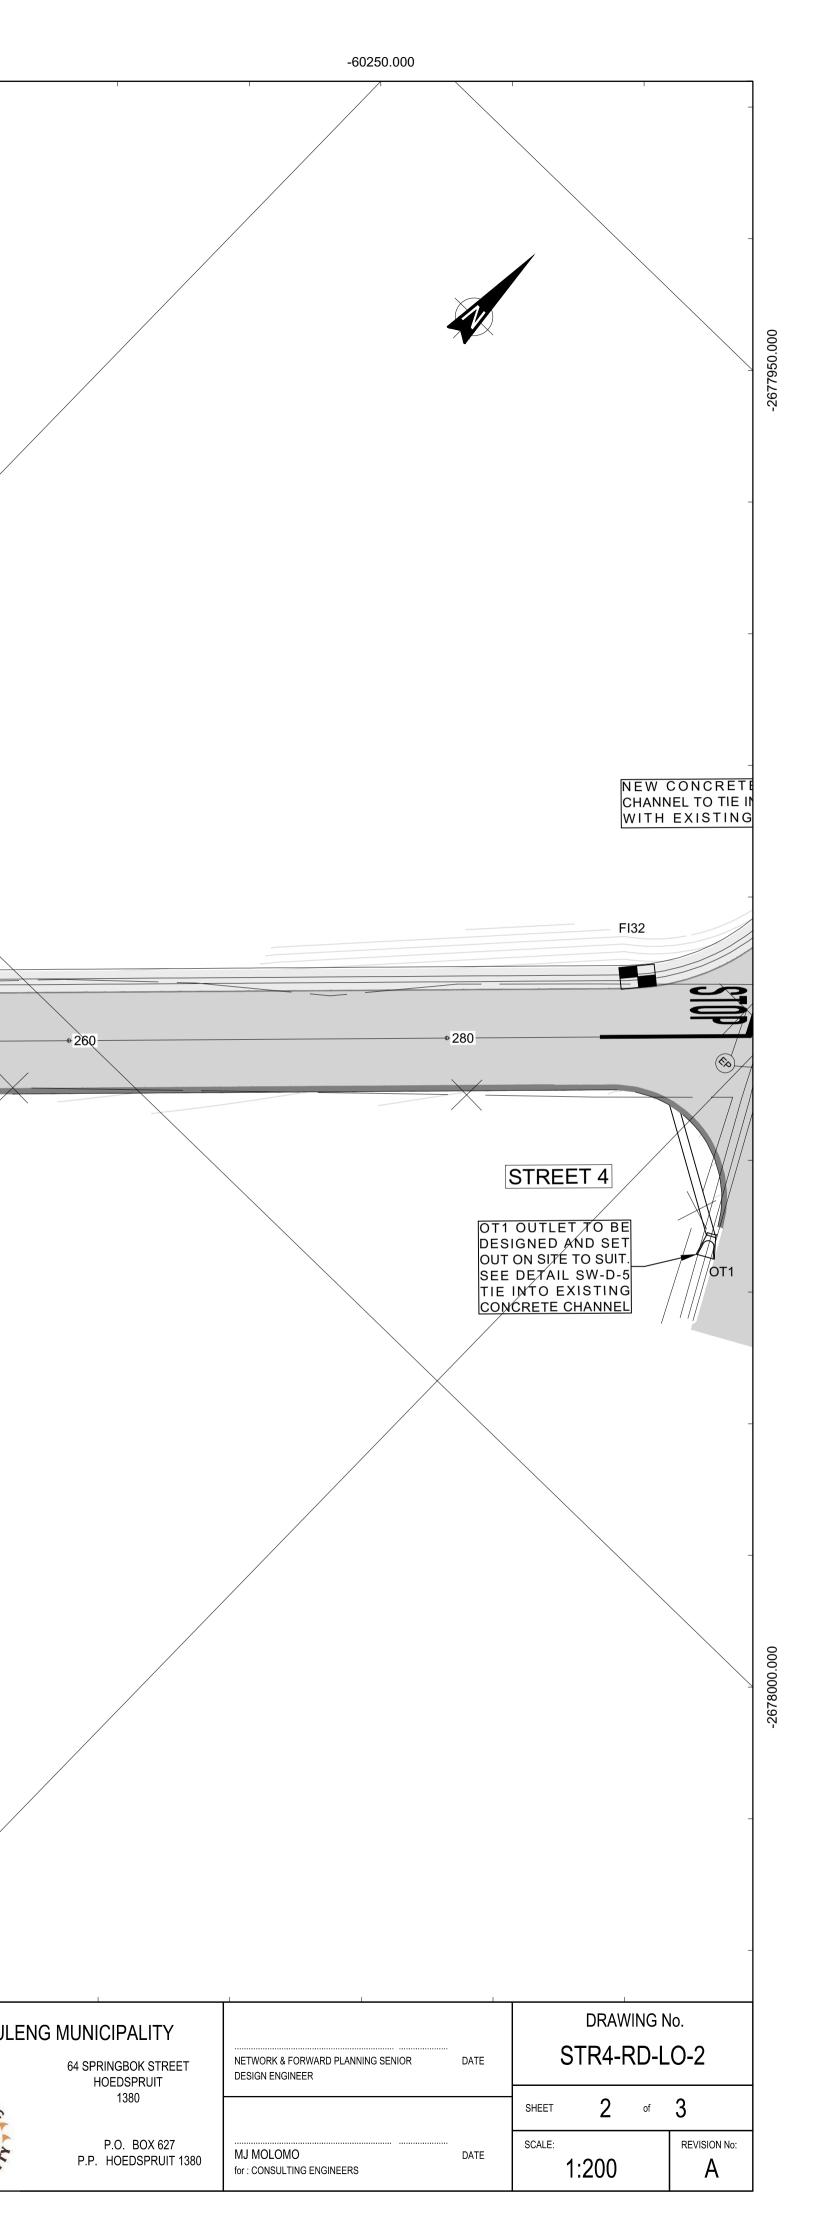


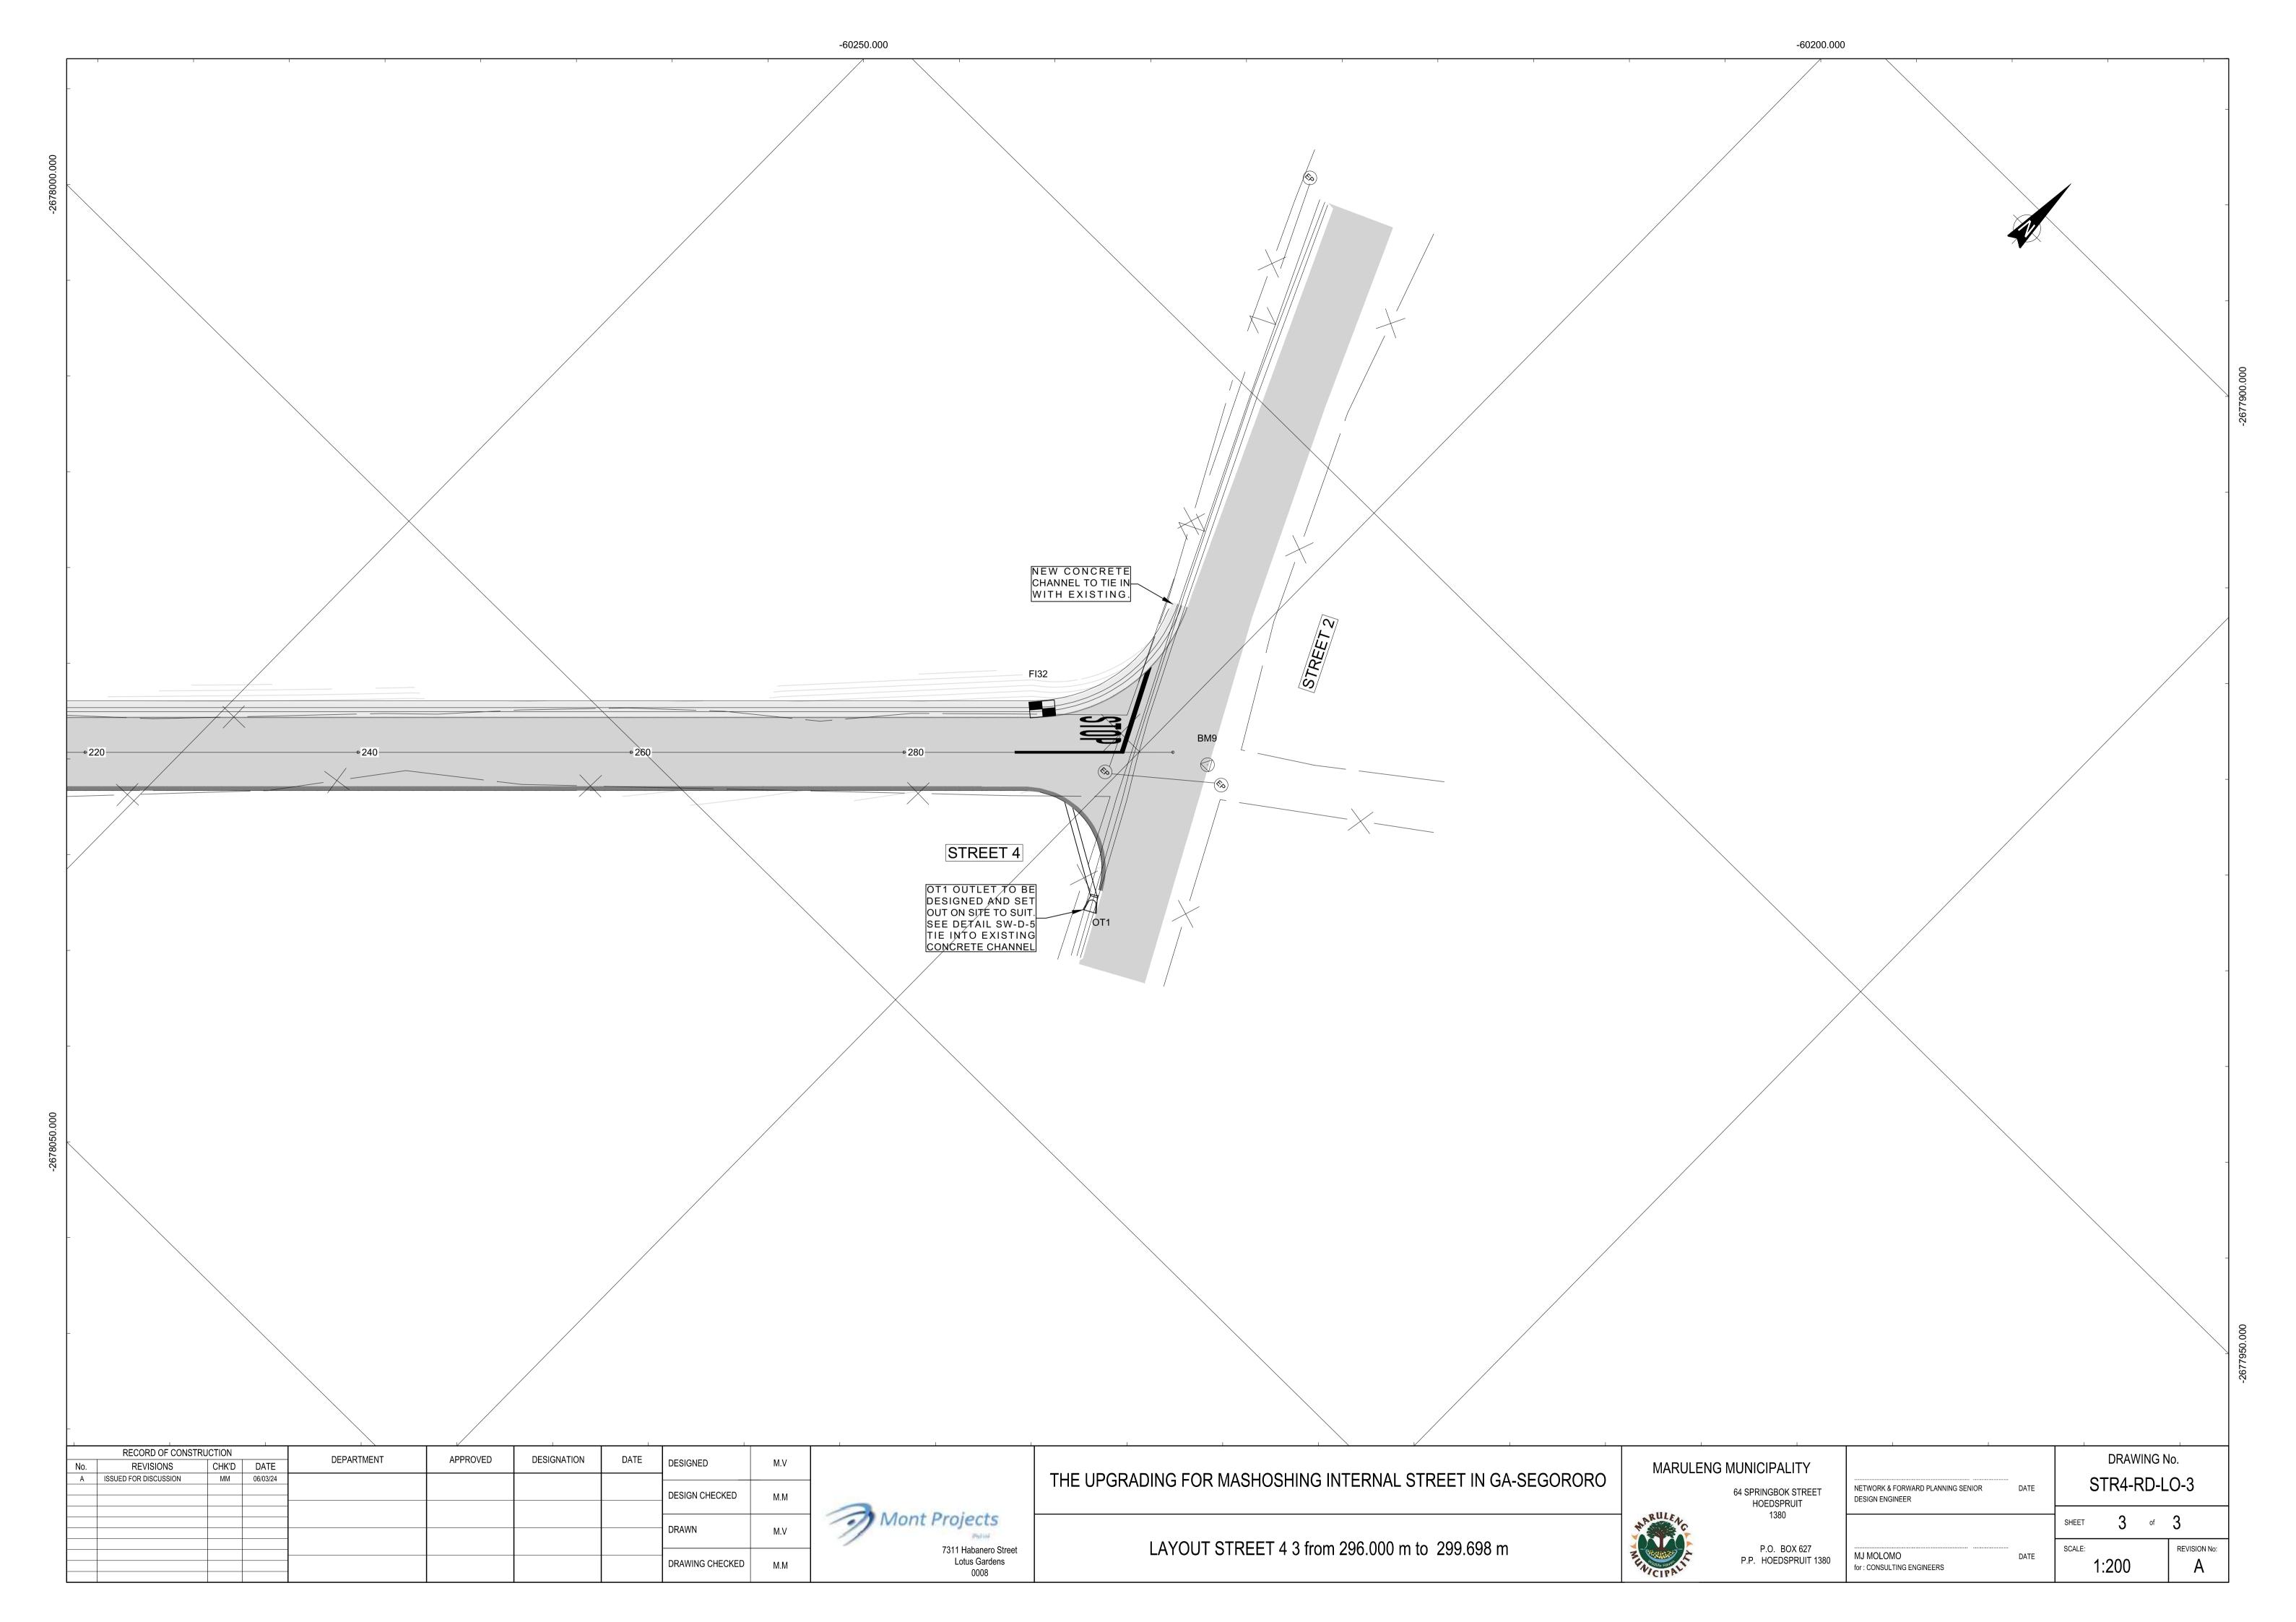

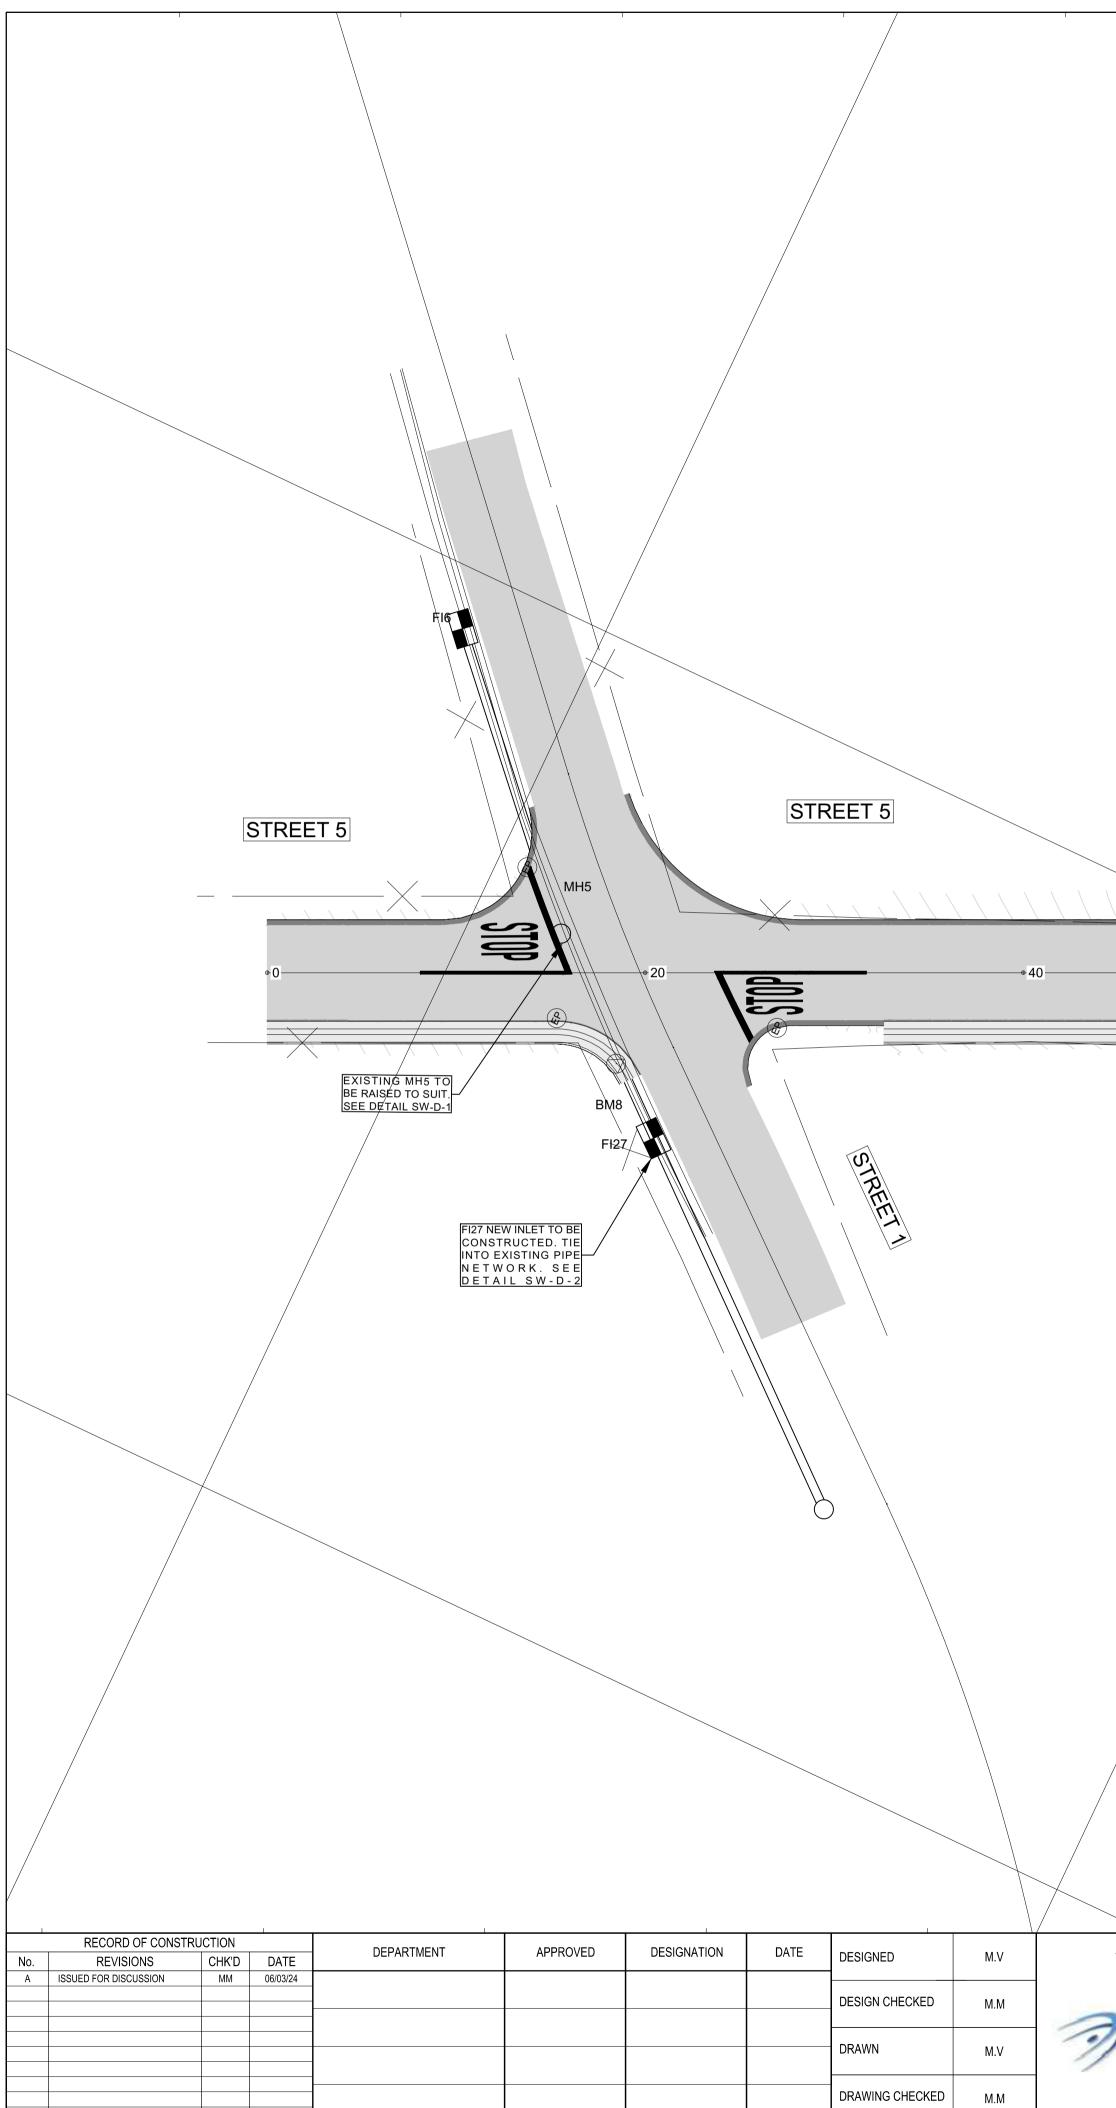

	-60250.000		7 1 1 1 1	
		'		
				Q
	STREET 5	42.0		
			STREET 5	
	* 60	• 80		• 100
			/	
-60350.000				
Mont Projects				
7311 Habanero Stree		TREET 5 1 from 0.000 m to	138.000 m	
Lotus Gardens 0008				THUCIPALITY

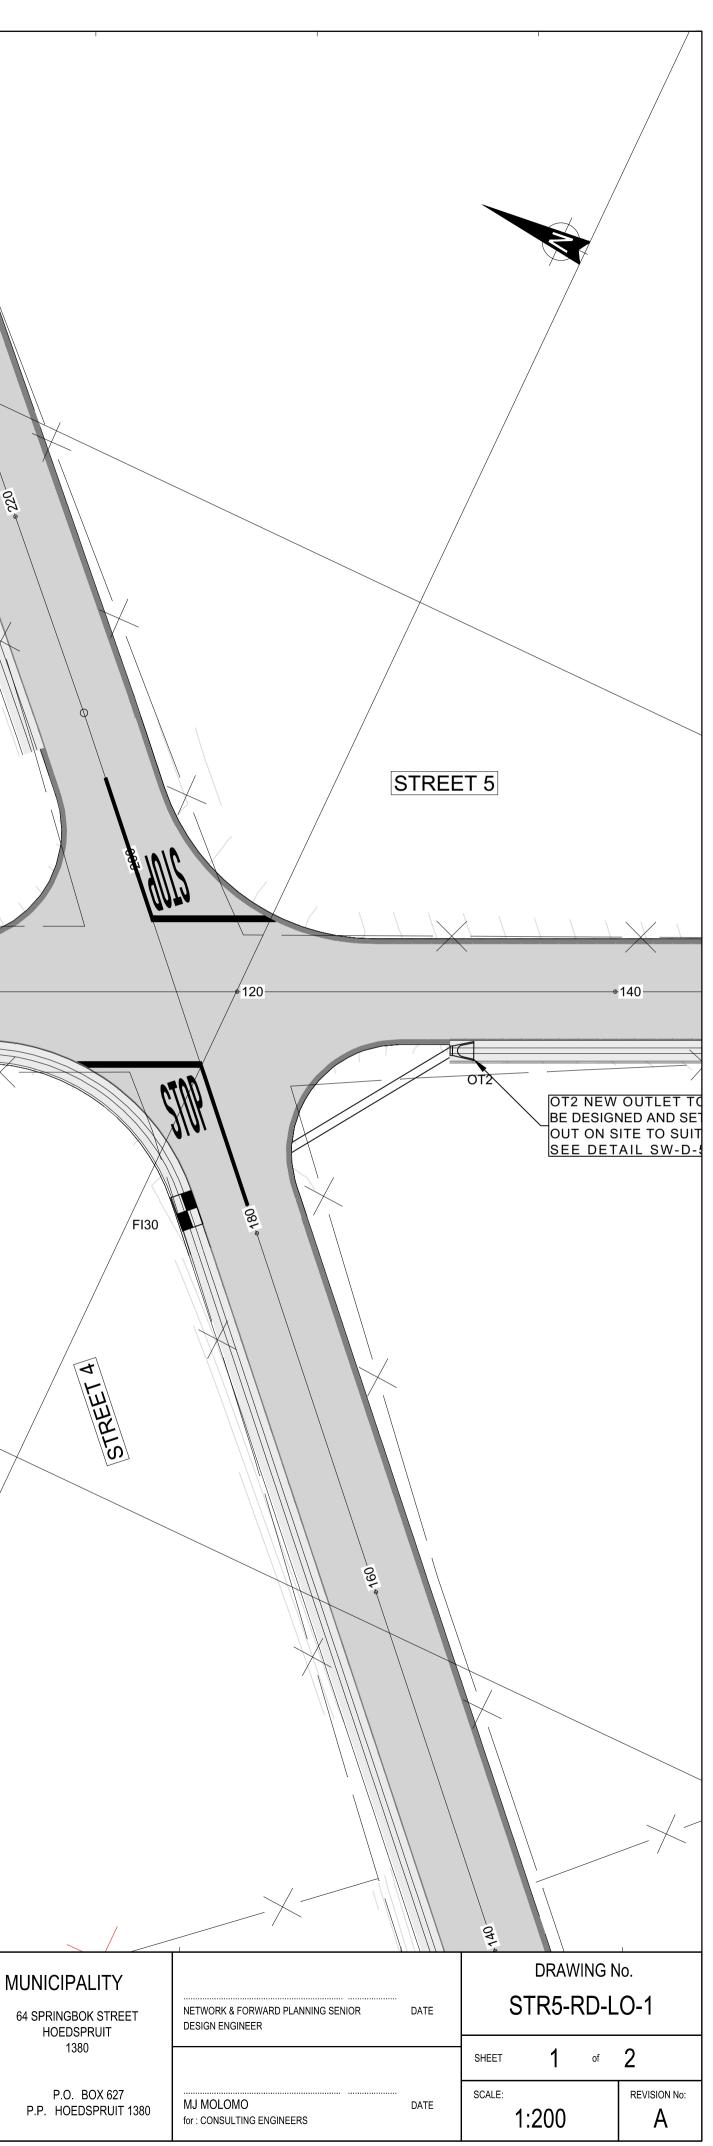


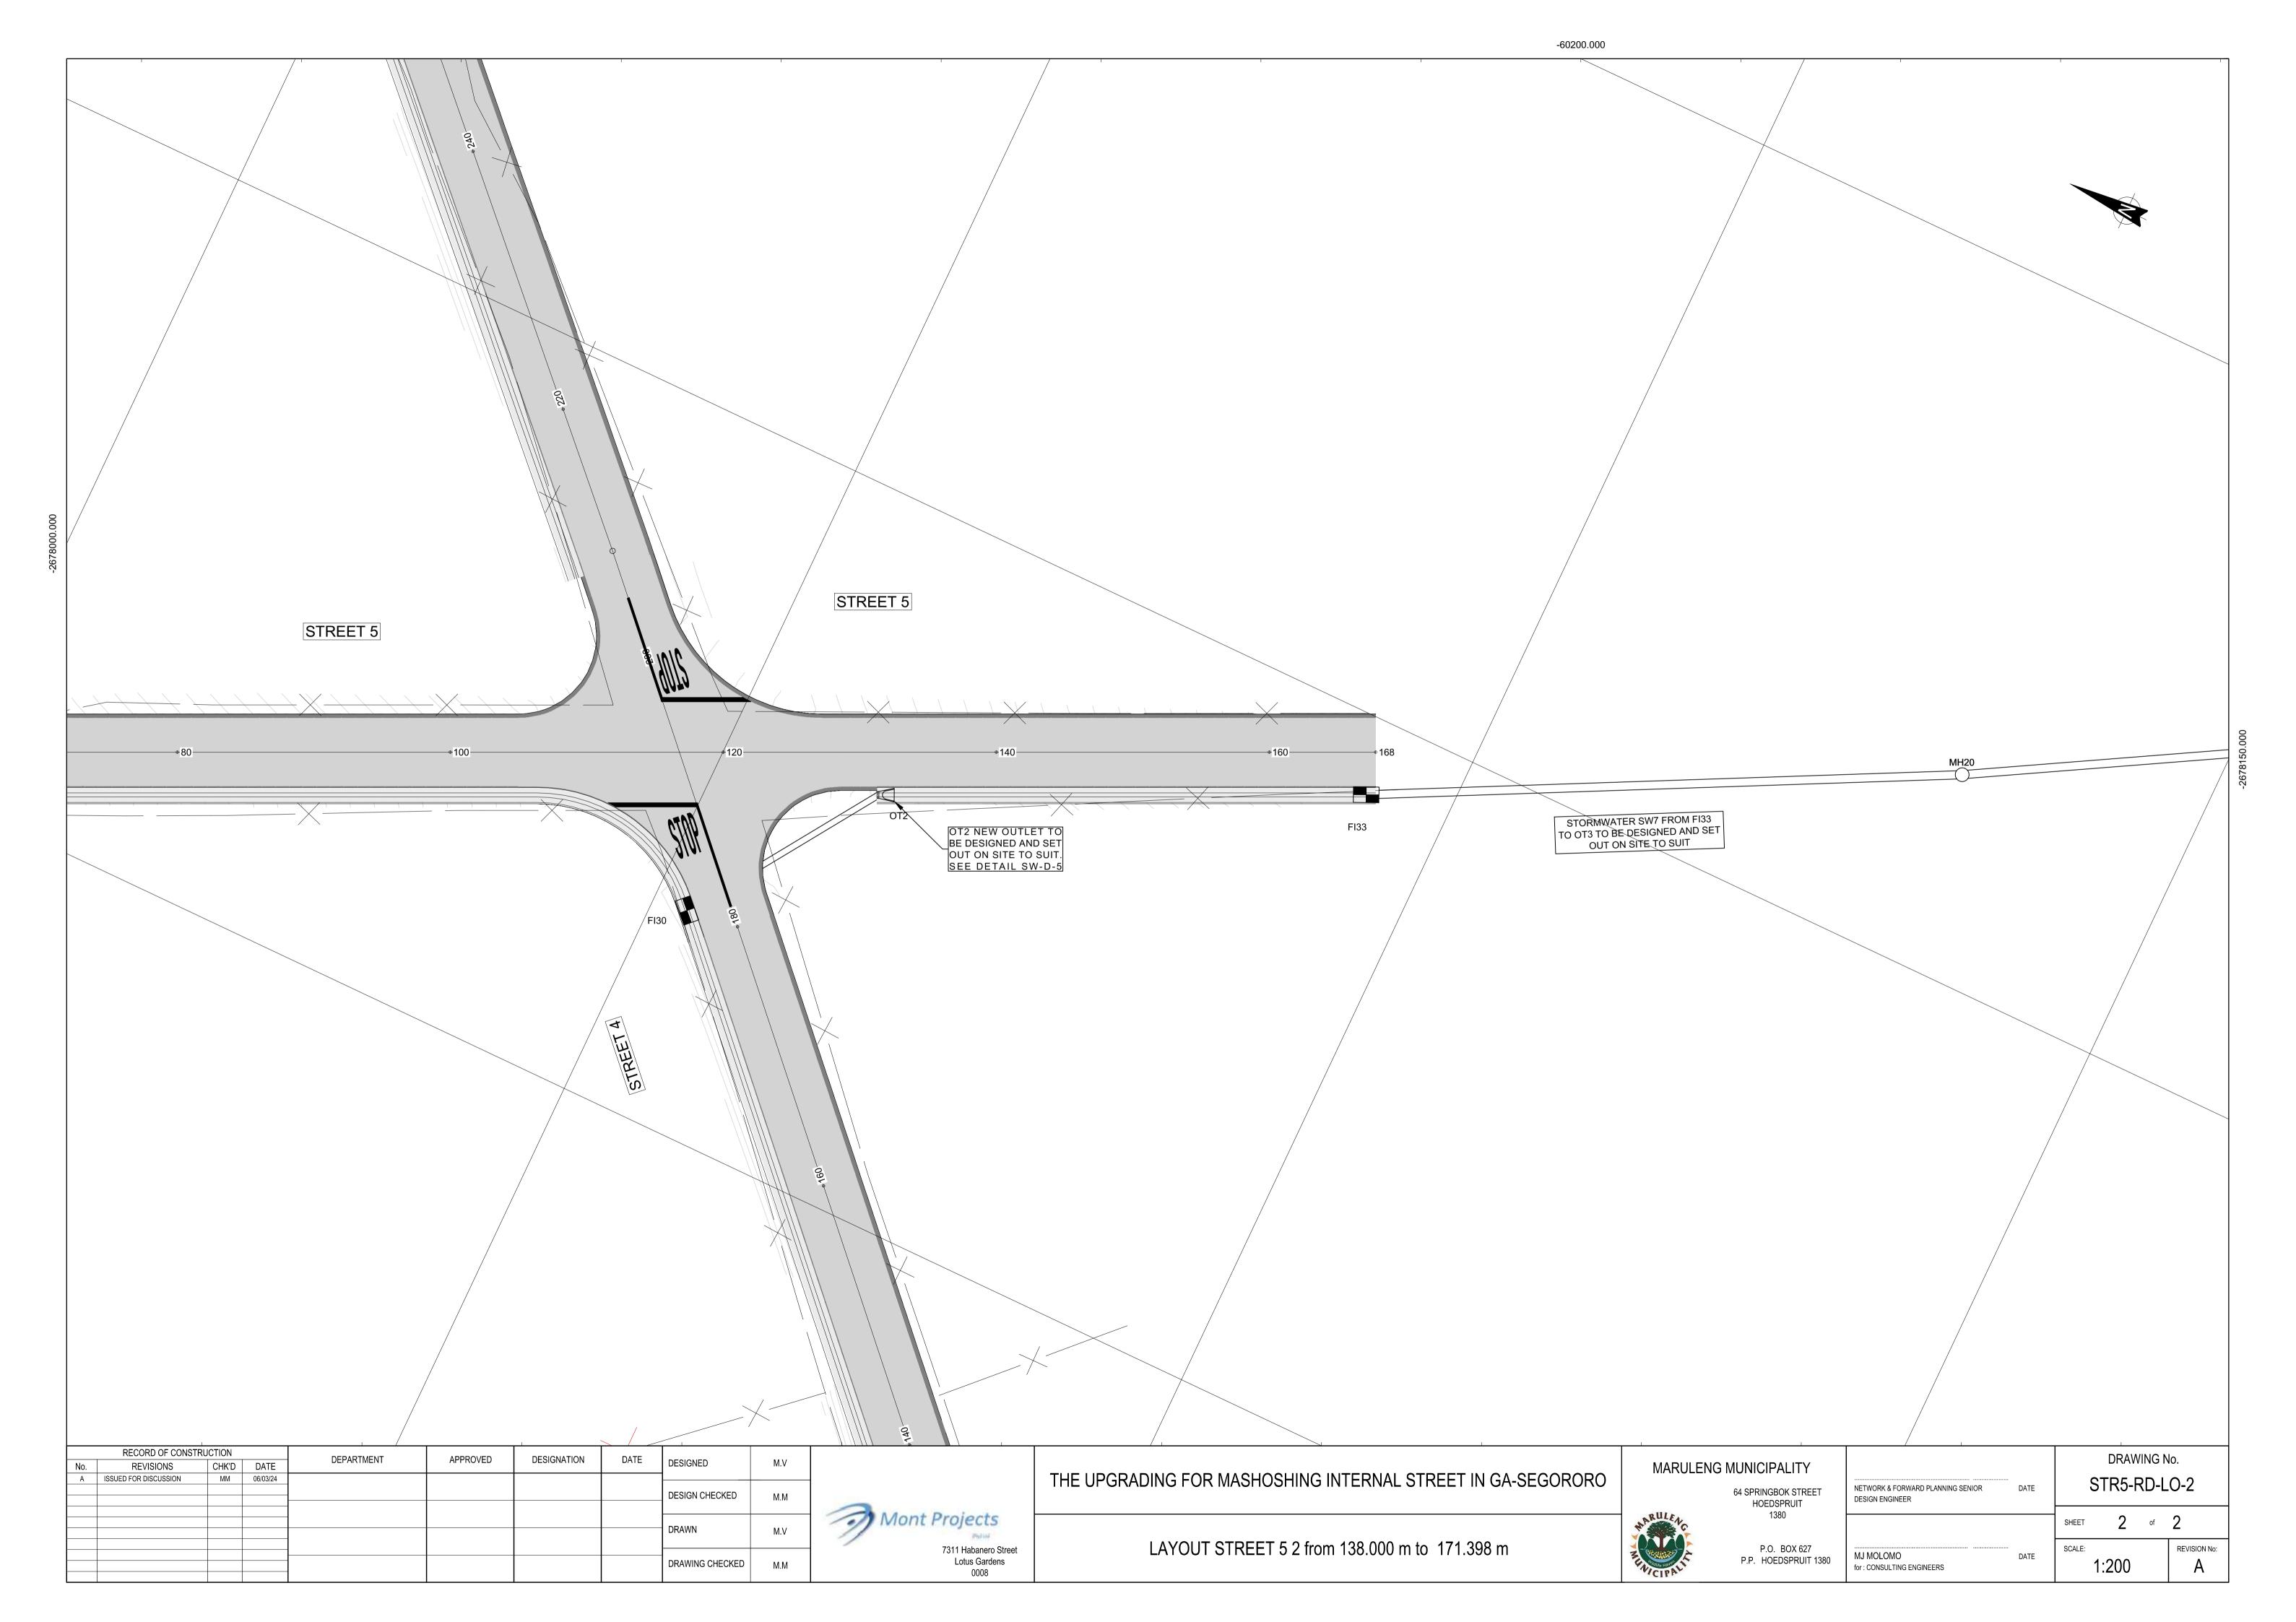

M.V	
I MV	
141. 4	
+	-
M.M	
	2
	-0)
M.V	//
+	
111.111	
	M.V M.M

	665											
	665											
	660											
SCALES: Horizontal 1:500 Vertical 1:50	655											
DATUM 653.464	1											
LEFT EDGE (HL)			667.922	666.321			663.229			660.611		
CENTRE LINE (CL)	669.145	669.108 669.883 668.883 668.529	667.688	666.371		664.522	663.279	661.837	661.069	660.661	659.831	
RIGHT EDGE (HR)			668.022	666.421			663.329			660.711		
VERTICAL PROFILE GRADES	-1	VCL=4.786r K=0 -5.765% -17	m		VCL	.=38.348m K=8			-12.744%	 ▲ 	VCL=20.47 K=8	'5m -
GROUND LEVELS ON CL				665.575			662.849			660.635		
DISTANCE (m)	000.0	2.576 2.851 5.244 7.637	12.374	8001 15341 20.000		31.548 31.548	40.000	50.722	56.746	60.000	66.983	
HORIZONTAL ALIGNMENT		DIREC 313 23	<u>TION</u> 3'00''		I	CURVE 1 R=143.7m 319 45'00"		47.887 ECC1			DIREC 326 0	CTION )7'00"

670

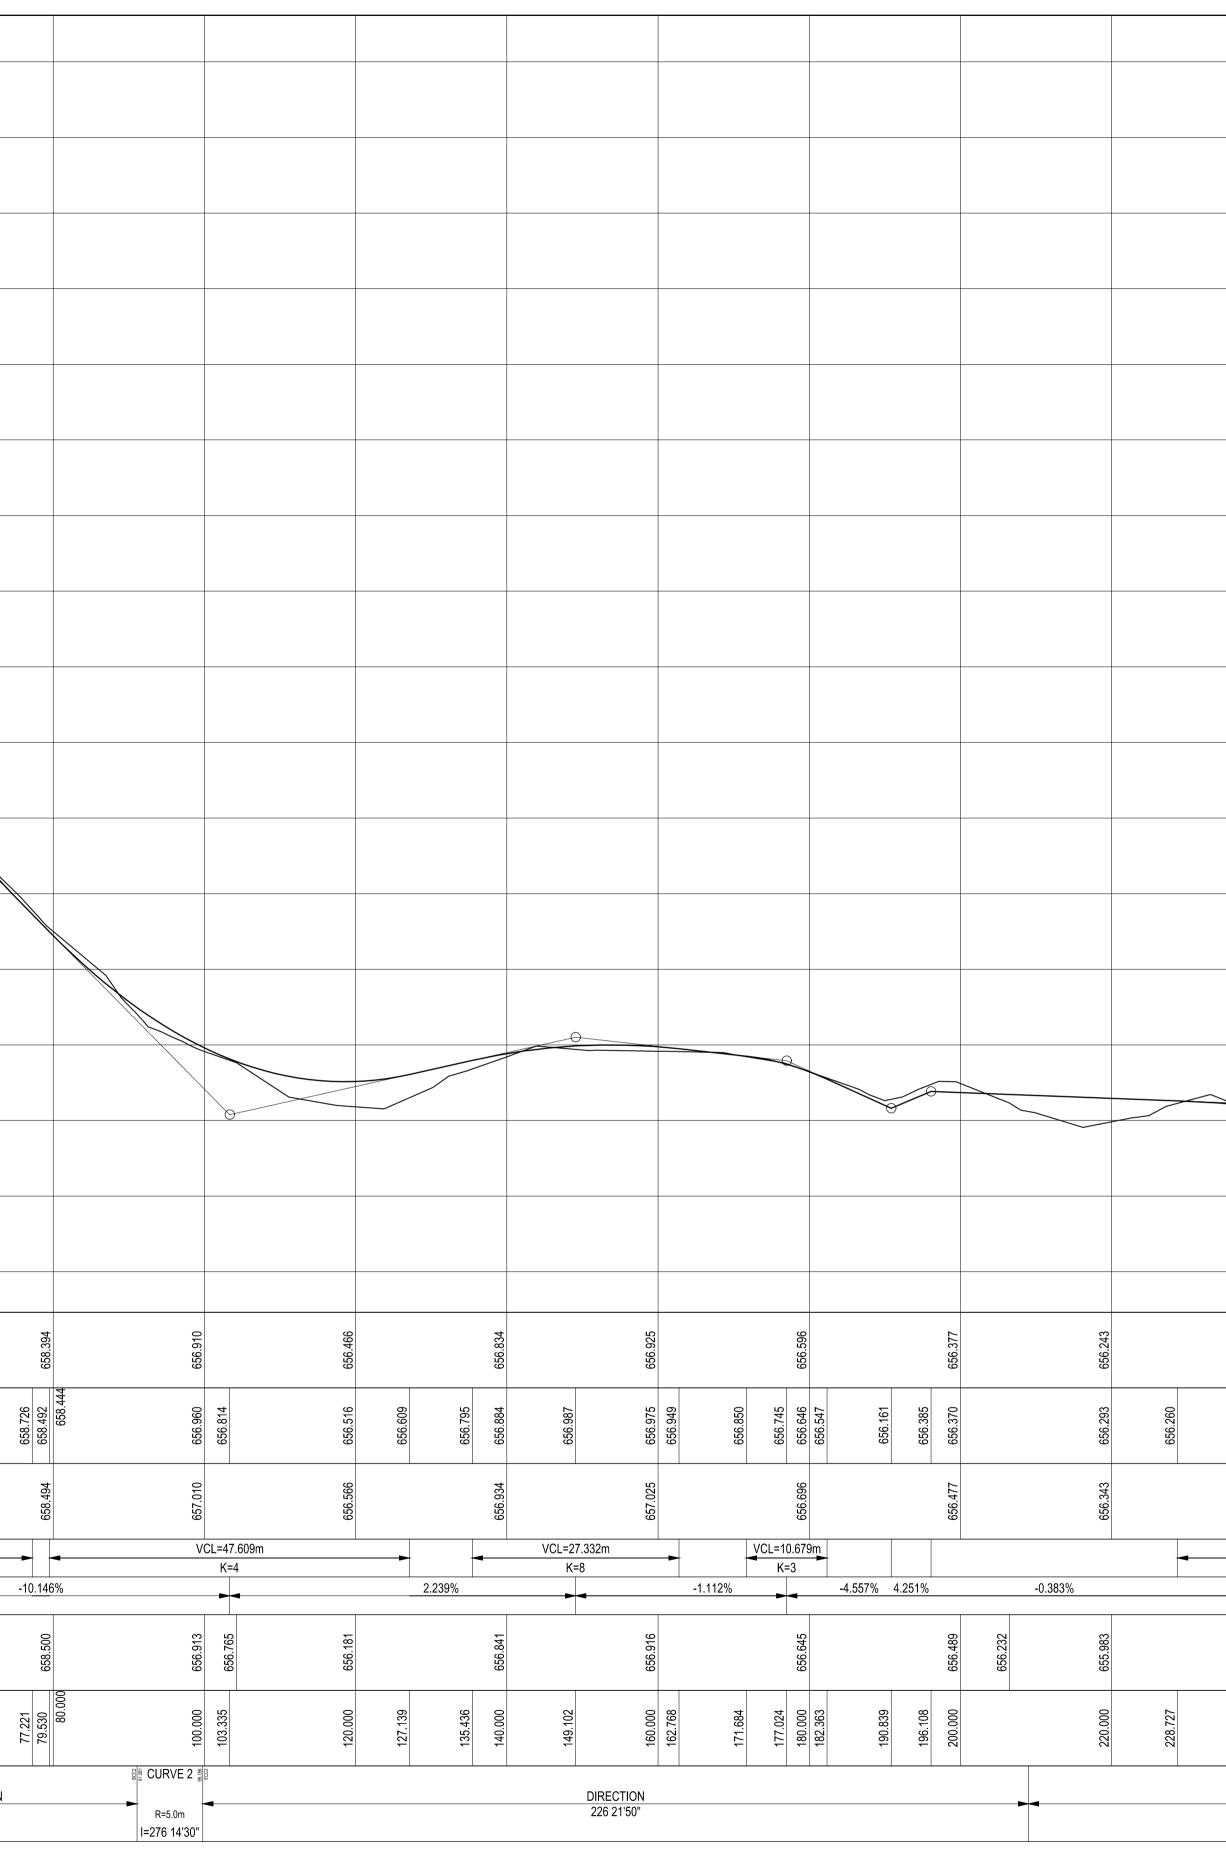

THE UPGRADING FOR MASHOSHING INTERNAL STREET IN GA-SEGORORO

MARULENG M

7311 Habanero Street Lotus Gardens 0008

LONG SECTION STREET 4 1 FROM 0.000 M TO 299.698 M




656.137			655.864		655.432	655.303				
656.187 656	656.085		655.914 655	655.718	655.482 655	655		655.087 655.214		
	656.			655		403		655 655.		
656.237	VCL=40 K=2	).890m	655.964	-	655.532	655.403				
34		•	977			-2.270%		7.519	%	
00 656.134	73		00 655.977	18	00 655.870			90 75	_	
240.000	249.173		260.000	269.618	280.000			297.390 299.075	300	
		DIRECTION 225 28'50"						►		
64 SPRI	CIPALITY			RWARD PLANI	NING SENIOR		 DATE		DRAWING	
HC	DEDSPRUIT	DE	ESIGN ENGINE	EK			ŀ			

<b>MUNICIPALITY</b>				DRAW	/ING N	lo.
64 SPRINGBOK STREET HOEDSPRUIT	NETWORK & FORWARD PLANNING SENIOR DESIGN ENGINEER	DATE	,	STR4-I	RD-L	.S-1
1380			SHEET	1	of	1
P.O. BOX 627 P.P. HOEDSPRUIT 1380	MJ MOLOMO for : CONSULTING ENGINEERS	DATE	SCALE:	1:500		REVISION No:

						_	_			
	RECORD OF CONST	RUCTION		DEPARTMENT	APPROVED	DESIGNATION	DATE			
No.	REVISIONS	CHK'D	DATE	DEPARTMENT	AFFROVED	DESIGNATION	DAIL	DESIGNED	M.V	
А	ISSUED FOR DISCUSSION	MM	06/03/24							
								DESIGN CHECKED	M.M	
									101.101	
										Mont Projects
								DRAWN	M.V	
										Philui
								_		7311 Habanero Stree
-								DRAWING CHECKED	M.M	Lotus Gardens
										0008

SCALES: Horizontal 1:500 Vertical 1:50		
DATUM 655.000	_	
LEFT EDGE (HL)	671.057	
CENTRE LINE (CL)	671.007	
RIGHT EDGE (HR)	670.957	
VERTICAL PROFILE GRADES		-15.655
GROUND LEVELS ON CL		
DISTANCE (m)	0.000	
HORIZONTAL ALIGNMENT		

665

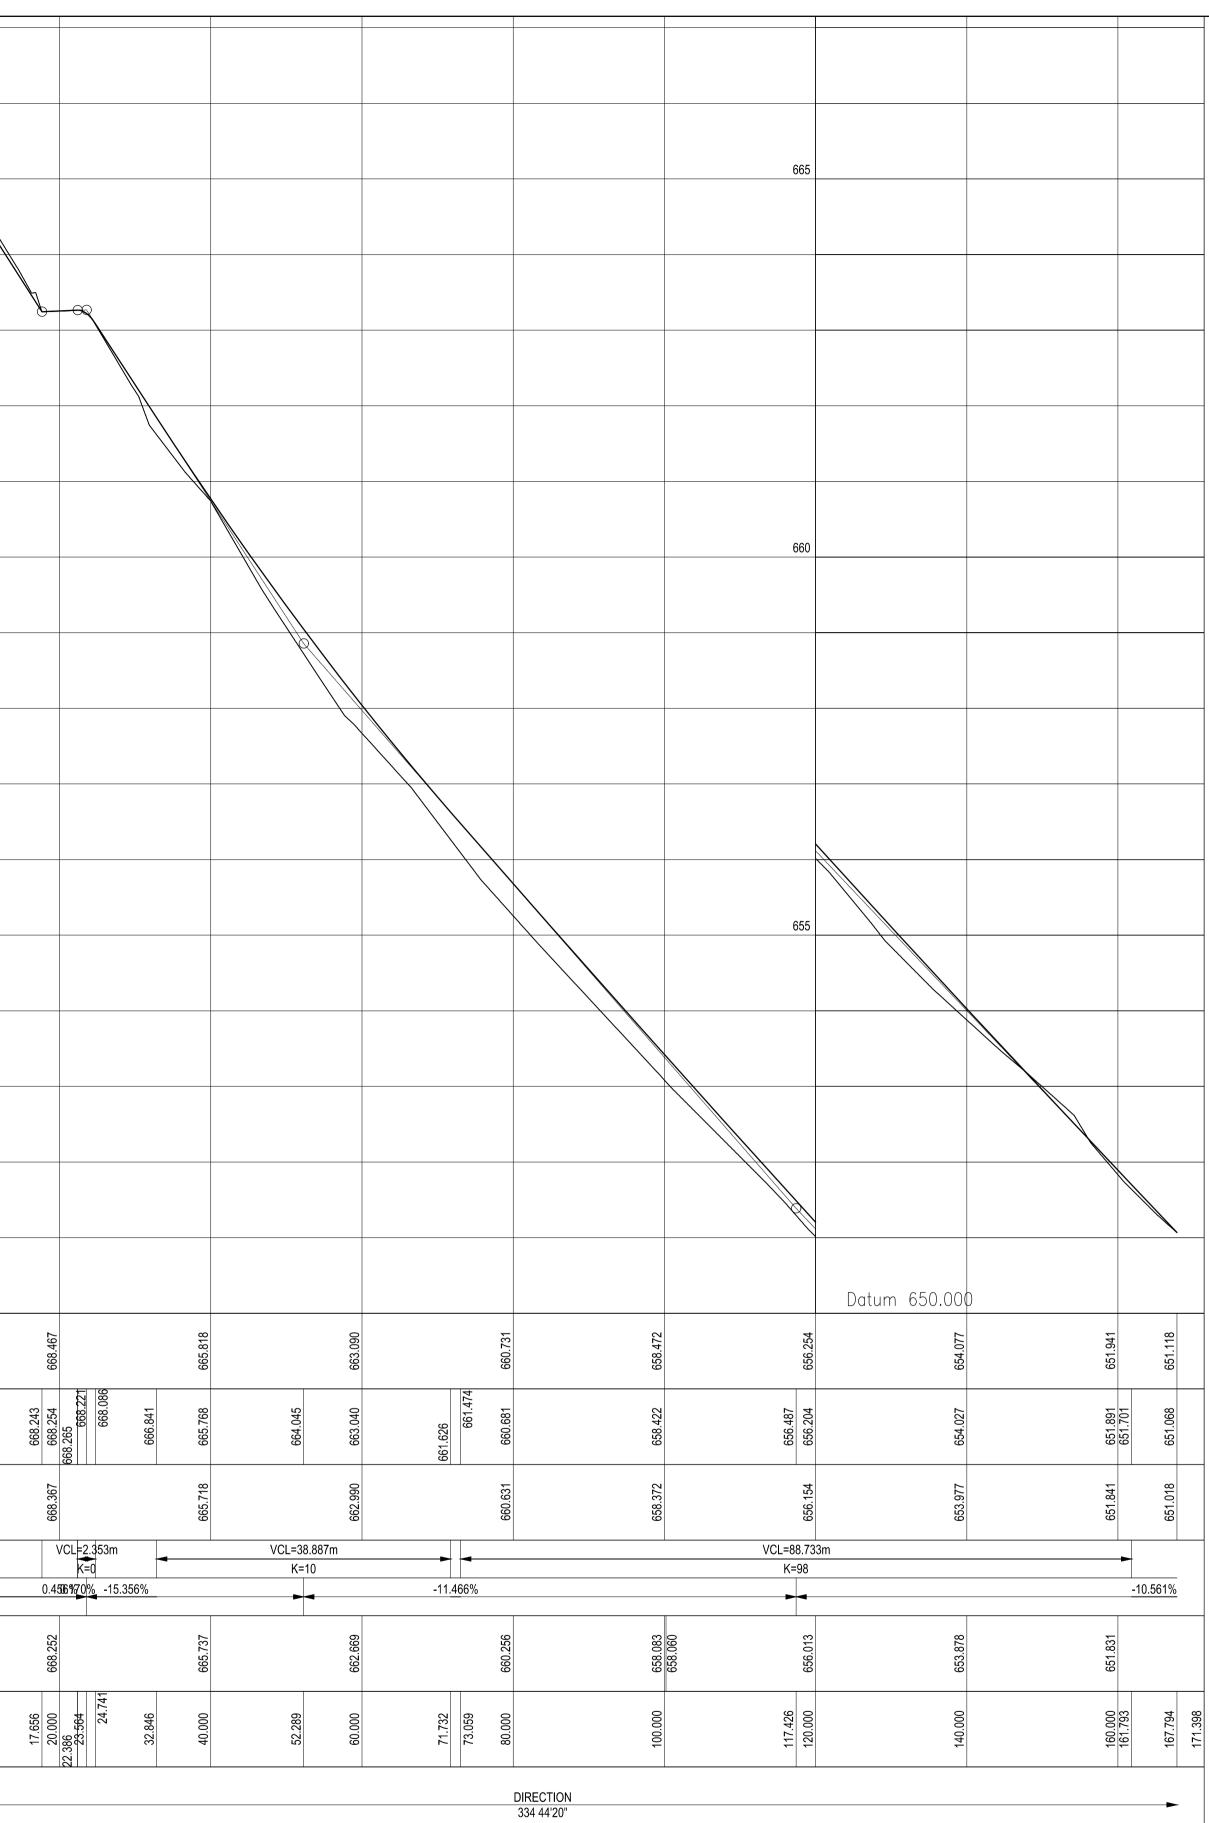

THE UPGRADING FOR MASHOSHING INTERNAL STREET IN GA-SEGORORO

MARULENG MU


Philad 7311 Habanero Street Lotus Gardens 0008

LONG SECTION STREET 5 1 FROM 0.000 M TO 171.398 M



000	
· · ·	

MUNICIPALITY				DRAW	/ING I	No.
64 SPRINGBOK STREET HOEDSPRUIT	NETWORK & FORWARD PLANNING SENIOR DESIGN ENGINEER	DATE		STR5	-RD-	-LS
1380			SHEET	1	of	1
P.O. BOX 627 P.P. HOEDSPRUIT 1380	MJ MOLOMO for : CONSULTING ENGINEERS	DATE	SCALE:	1:500		REVISION NO:

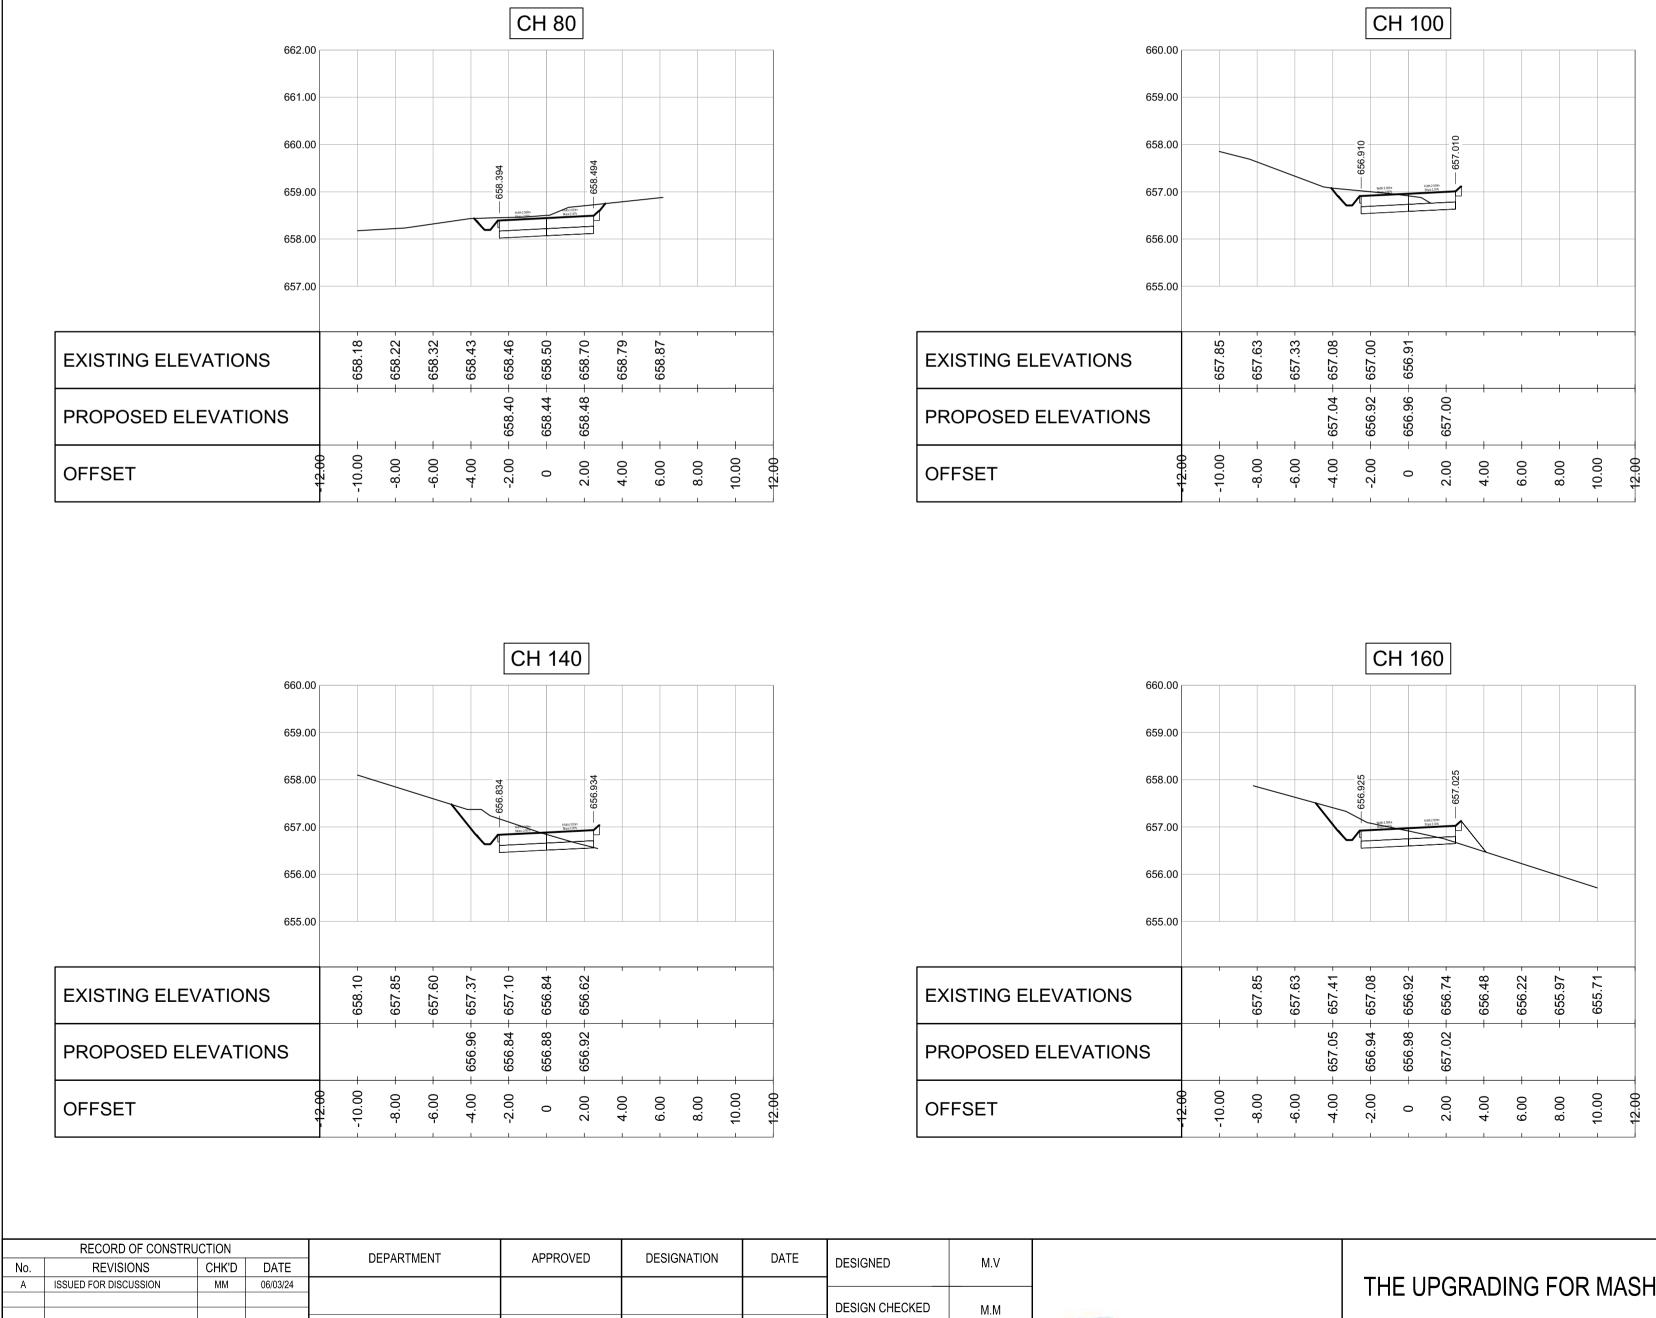



DRAWN


DRAWING CHECKED


M.V


M.M

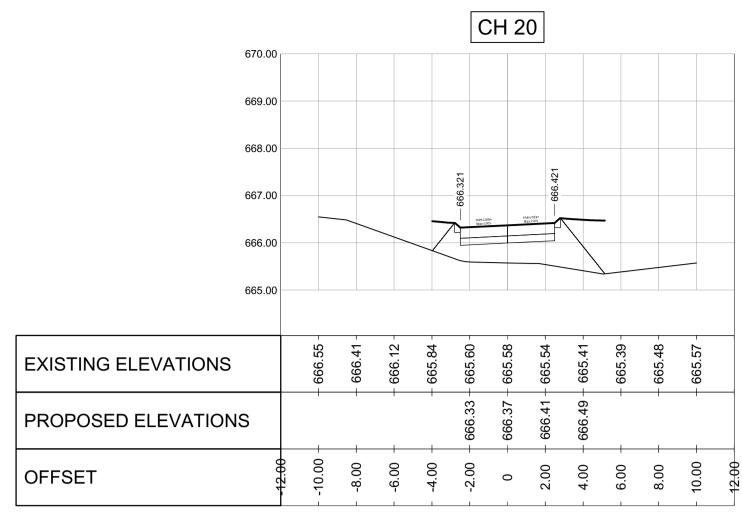

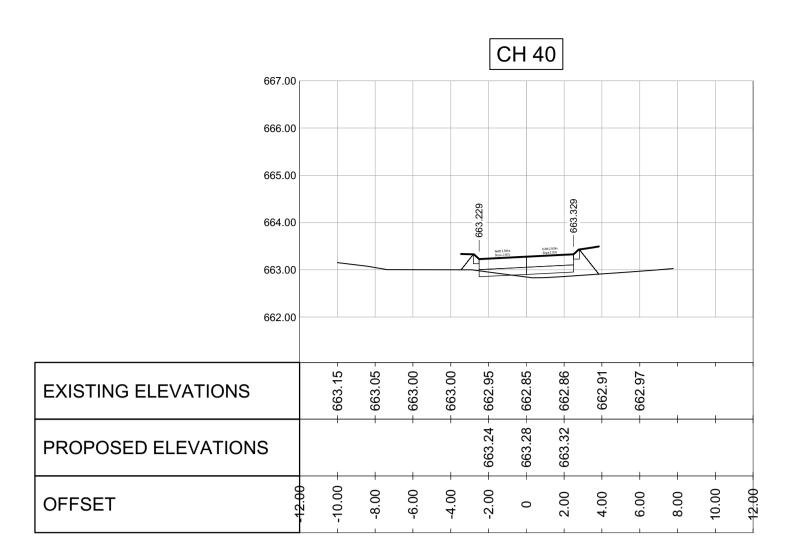

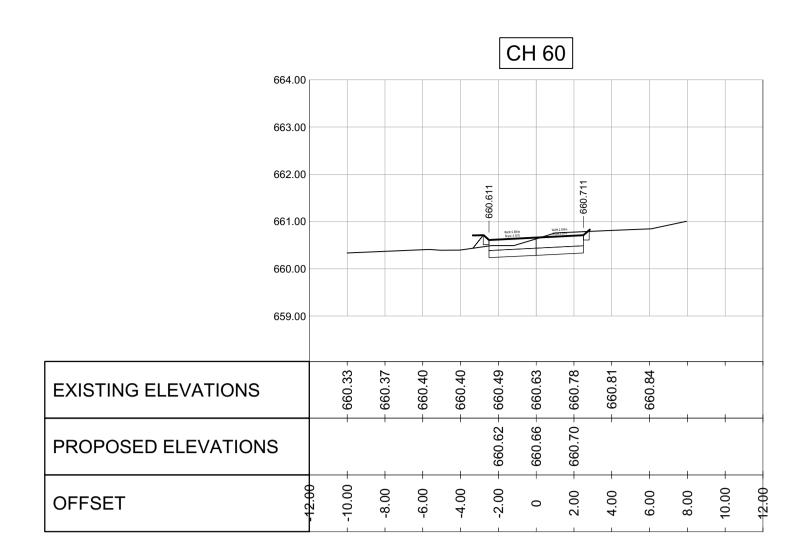

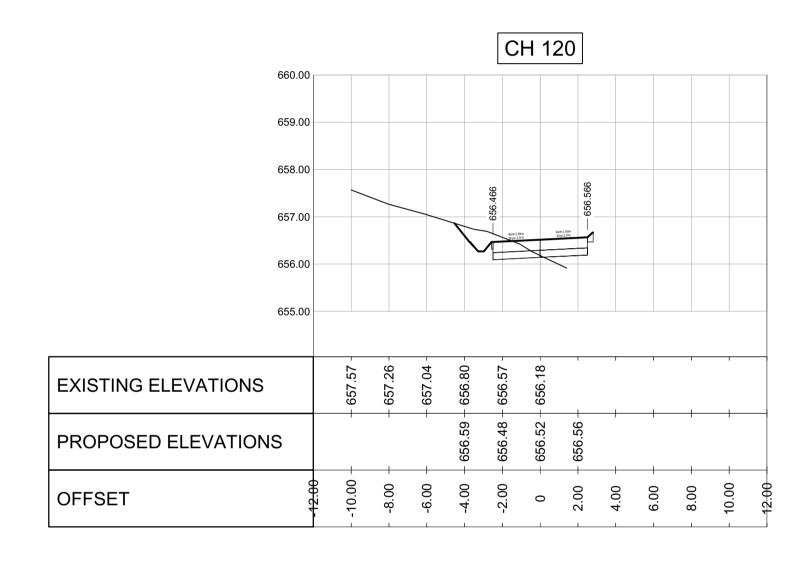

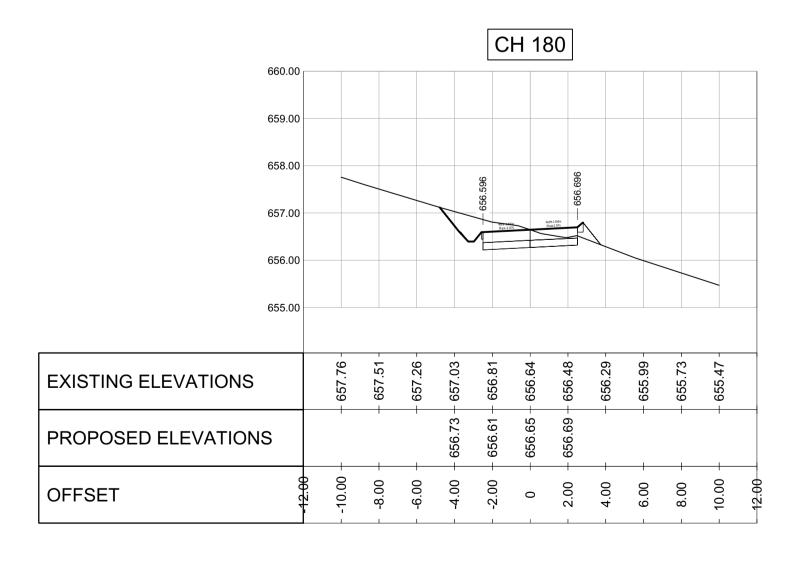

THE UPGRADING FOR MASHOSHING INTERNAL STREET IN GA-SEGORORO


MARULENG M





**CROSS SECTION STREET 4 SHEET1** 




64 SPRINGBOK STREET HOEDSPRUIT	NETWORK & FORWARD PLANNING SENIOR DATE DESIGN ENGINEER	DRAWING No. STR4-RD-CS-1
1380		SHEET 1 of 2
P.O. BOX 627 P.P. HOEDSPRUIT 1380	MJ MOLOMO DATE for : CONSULTING ENGINEERS	SCALE: REVISION No: A

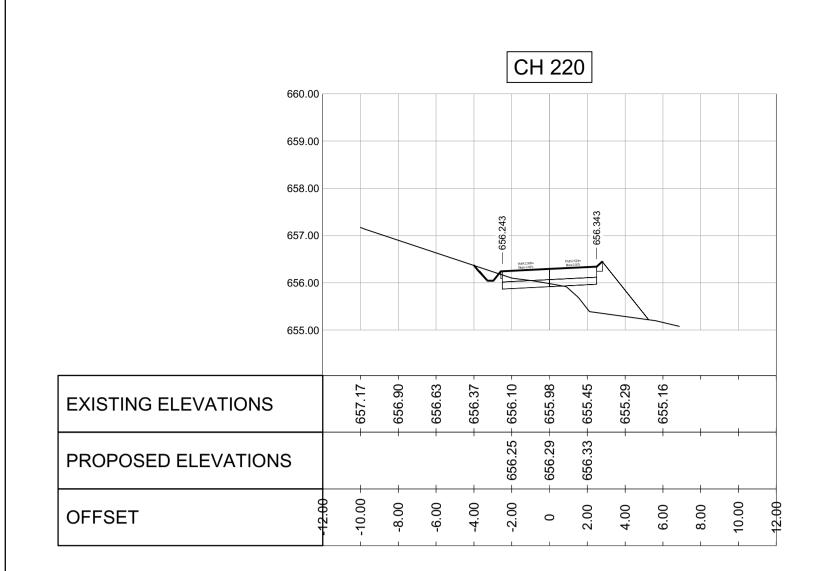

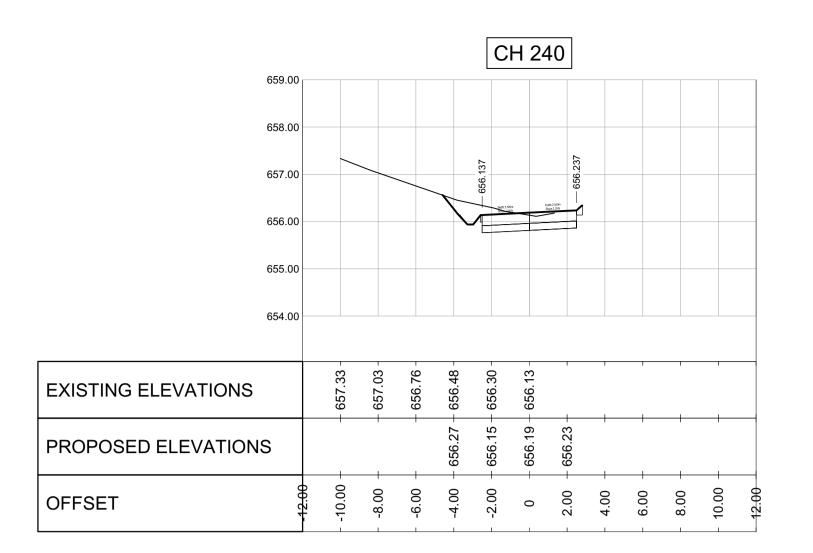

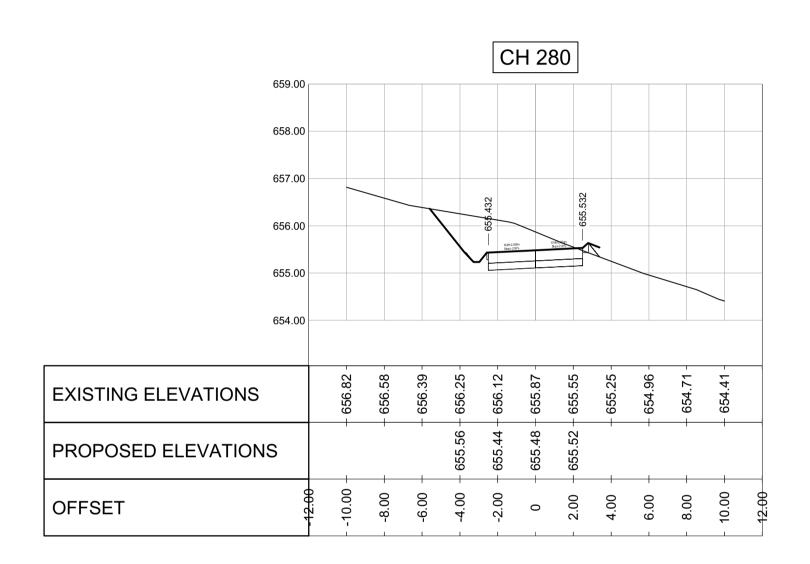

	RECORD OF CONSTRUCTION		RECORD OF CONSTRUCTION		RECORD OF CONSTRUCTION		RECORD OF CONSTRUC		DEPARTMENT	APPROVED	DESIGNATION	DATE			
No.	REVISIONS	CHK'D	DATE	DEFARIMENT	AFFROVED	DESIGNATION	DATE	DESIGNED	M.V						
Α	ISSUED FOR DISCUSSION	MM	06/03/24												
								DESIGN CHECKED	M.M						
									101.101						
										1					
								DRAWN	M.V	//					
								DRAWING CHECKED							
									M.M						

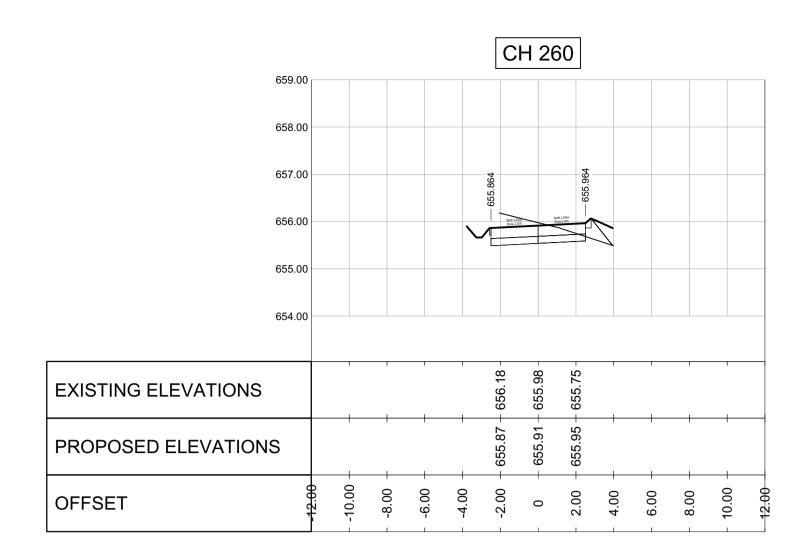

THE UPGRADING FOR MASHOSHING INTERNAL STREET IN GA-SEGORORO


MARULENG M

Mont Projects 7311 Habanero Street Lotus Gardens 0008


**CROSS SECTION STREET 4 SHEET 2** 





MUNICIPALITY		DRAWING No.
64 SPRINGBOK STREET HOEDSPRUIT	NETWORK & FORWARD PLANNING SENIOR DATE DESIGN ENGINEER	STR4-RD-CS-2
1380		SHEET <b>1</b> of <b>2</b>
P.O. BOX 627 P.P. HOEDSPRUIT 1380	MJ MOLOMO DATE for : CONSULTING ENGINEERS	SCALE: REVISION No: A

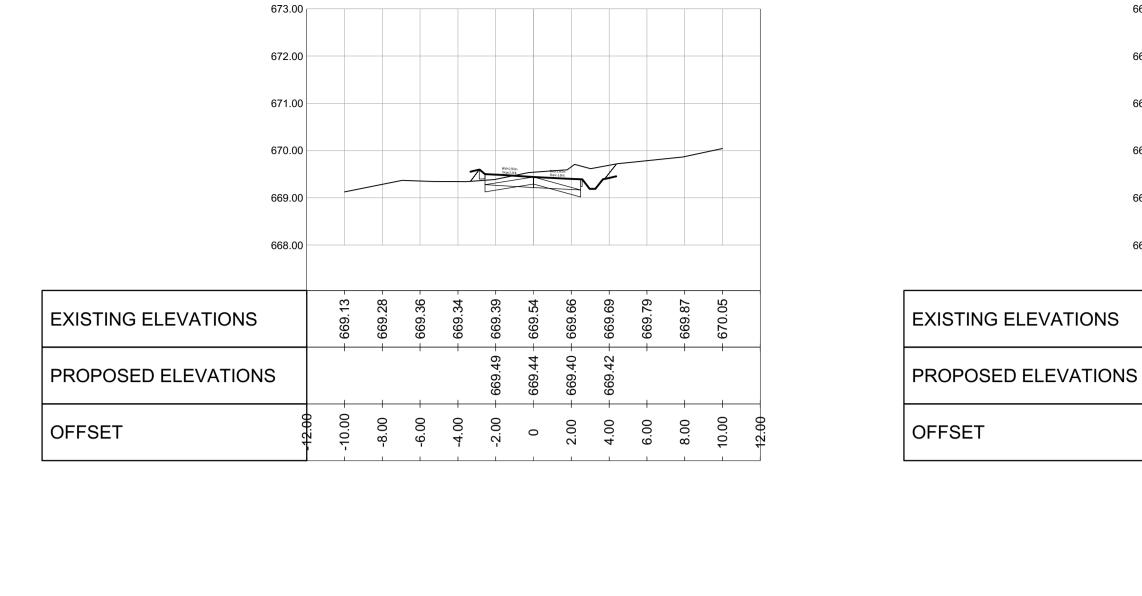


CH 10

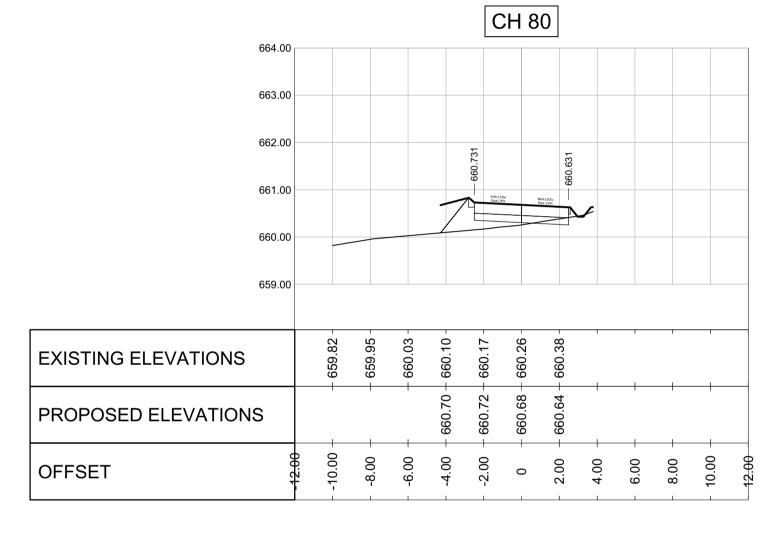


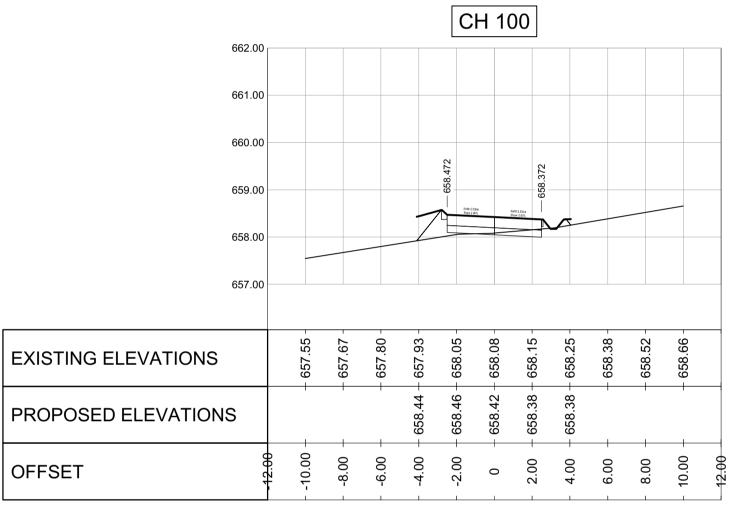

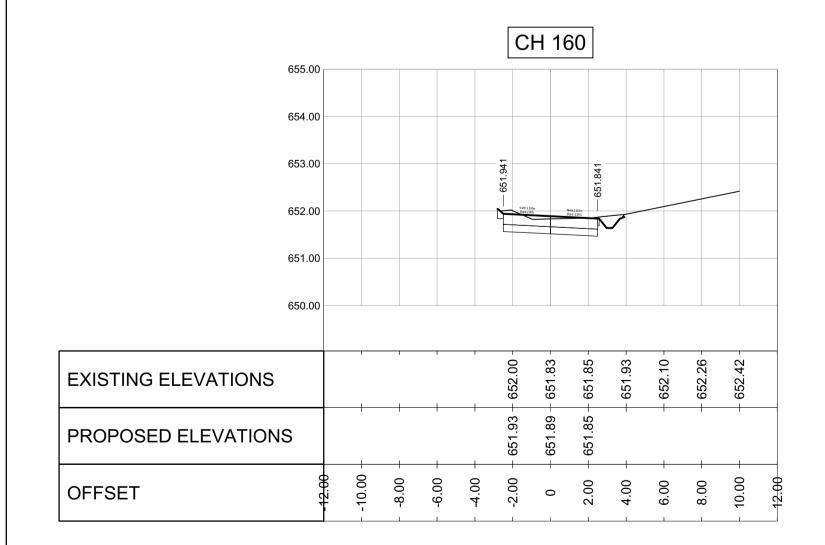

RECORD OF CONSTRUCTION		RECORD OF CONSTRUCTION		DEPARTMENT	APPROVED	DESIGNATION				
No.	REVISIONS	CHK'D	DATE	DEPARTMENT	APPROVED	DESIGNATION	DATE	DESIGNED	M.V	
А	ISSUED FOR DISCUSSION	MM	06/03/24							
				-				DESIGN CHECKED	M.M	
				-						2
				-						1
				-				DRAWN	M.V	//
								DRAWING CHECKED		
								DIVENING CHECKED	MI.M	
								DRAWING CHECKED	M.M	

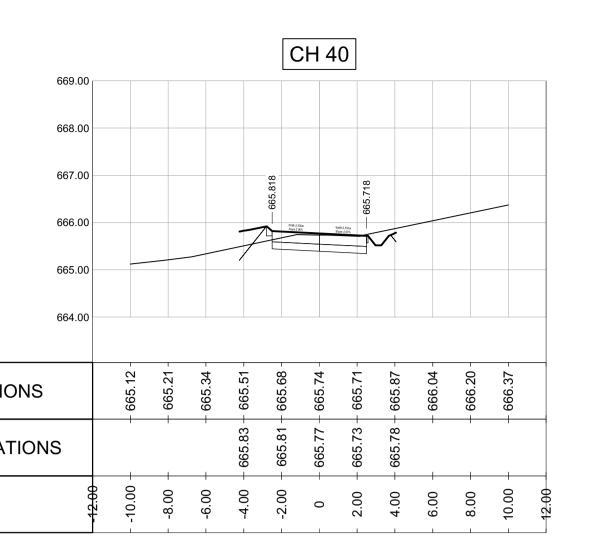

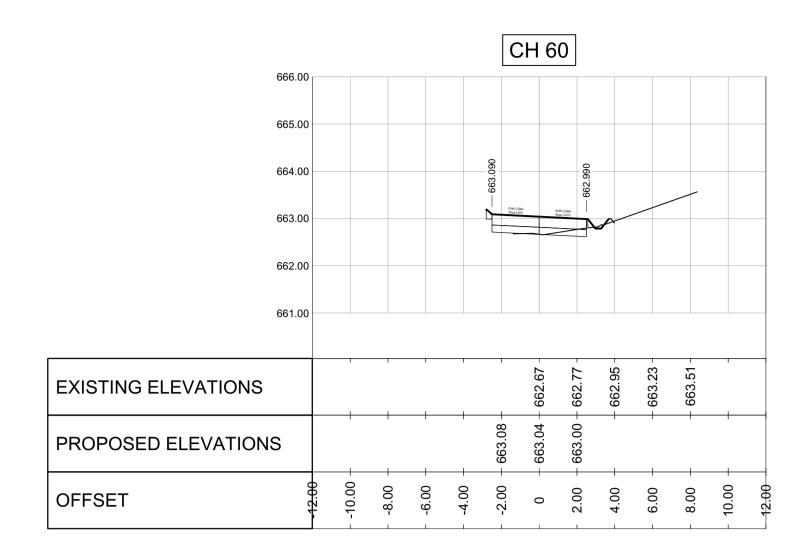

						С	H 14	40	
657.00									
656.00									
655.00						- 654.077			CE0 077
654.00					7	Wider 2 56	ln 5	Wolft-2.500en Biopin-2.00%	
653.00									
652.00									
EXISTING ELEVATIONS		- 653.50 -	- 653.58 -	- 653.62 -	- 653.70 -	- 653.81 -	- 653.88 -	+ 653.92 -	
PROPOSED ELEVATIONS						- 654.07 -	- 654.03	- 653.99 -	
OFFSET	00.21-	-10.00	8.00	6.00	- 4.00	2.00	0	2.00	


THE UPGRADING FOR MASHOSHING INTERNAL STREET IN GA-SEGORORO

MARULENG M


7311 Habanero Street Lotus Gardens 0008

**CROSS SECTION STREET 5 SHEET 1** 



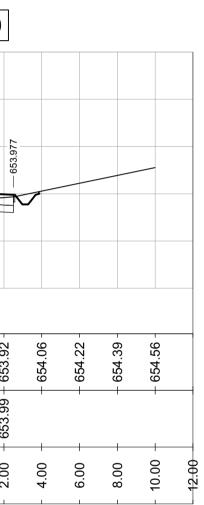

MUNICIPALITY		DRAWING No.			
64 SPRINGBOK STREET HOEDSPRUIT	NETWORK & FORWARD PLANNING SENIOR DATE DESIGN ENGINEER	STR5-RD-CS-1			
1380		SHEET <b>1</b> of <b>1</b>			
P.O. BOX 627 P.P. HOEDSPRUIT 1380	MJ MOLOMO DATE for : CONSULTING ENGINEERS	SCALE: REVISION No: A			

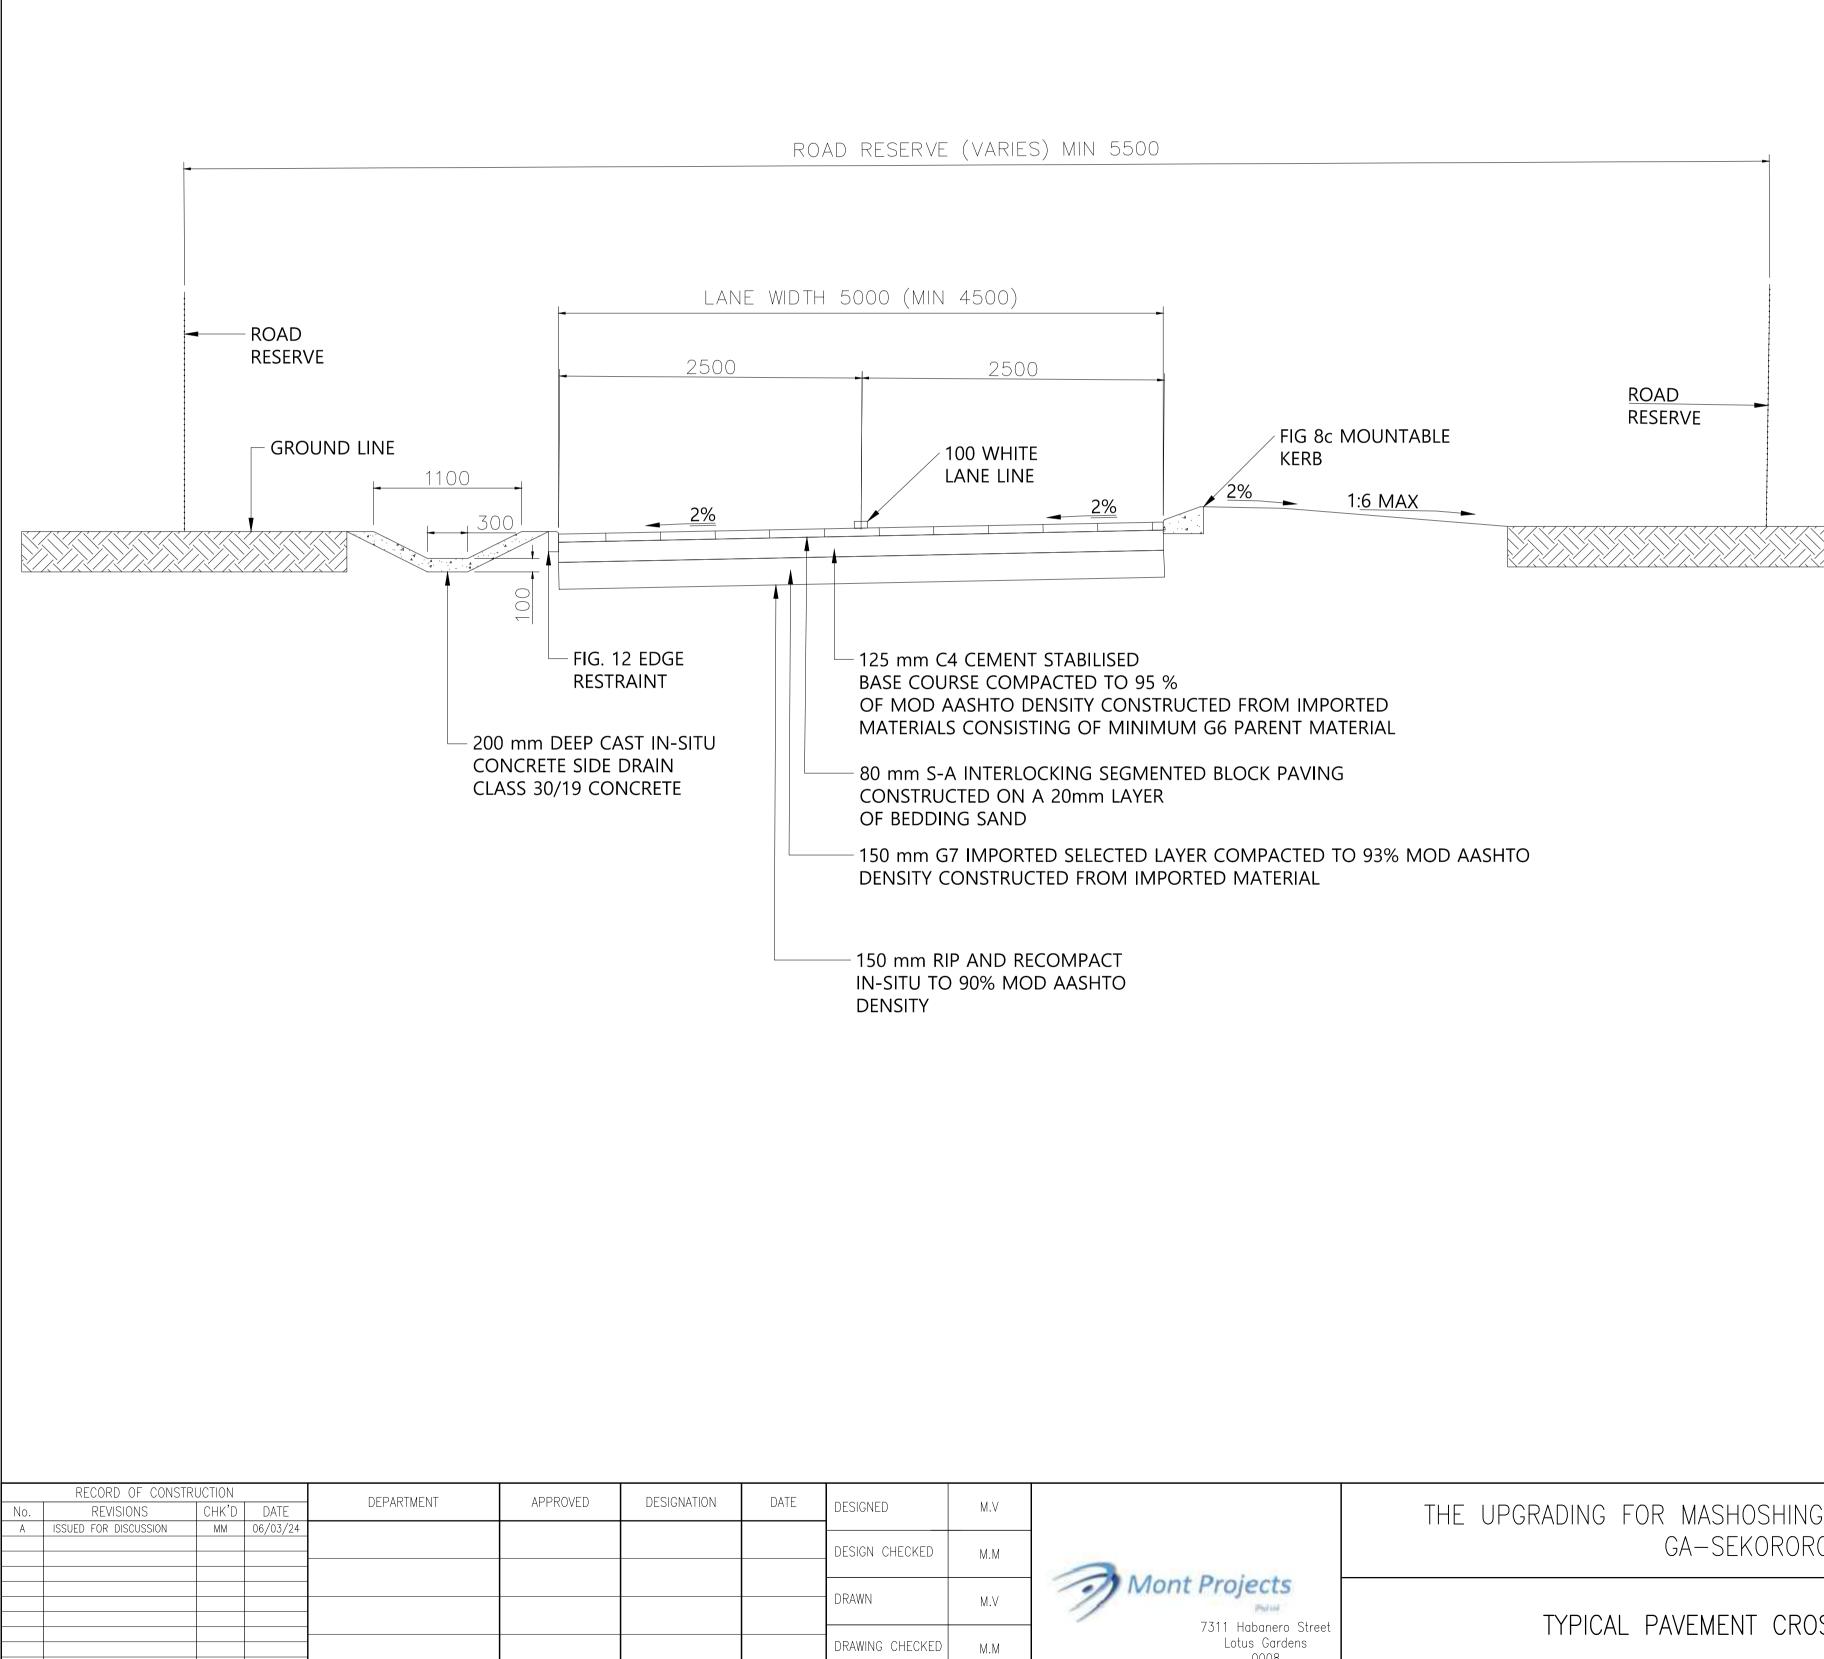

- IMPORTED MATERIAL FOR USE IN C4 CEMENT STABILISED LAYER TO BE A MINIMUM OF A G6 PARENT MATERIAL.
- 2. PRE-CAST SLAB "B" CONCRETE APRON SLABS TO BE INSTALLED AT ACCESSES AFFECTED BY STORMWATER CHANNELS PER DRAWING SW-D-3.
- 3. PROPERTY ACCESS TO BE CONSTRUCTED TO SUIT BASED ON SITE CONDITIONS.
- 4. STORMWATER CHANNEL TO BE CAST IN ALTERNATIVE LENGTHS OF 2.0m MAXIMUM WITH EXPANSI
- STORMWATER CHANNEL TO BE
- MANHOLES AND FIELD INLETS . ALL KERB SHAPES AND STREI
- CONCRETE HAUNCHING TO BE
- 8. CAST INSITU INTERMEDIATE AN CONSTRUCTED ON STEEP SLOP
- SLOPE 12% ANCHOR BEAM SF • SLOPE 15% ANCHOR BEAM SF
- SLOPE 20% ANCHOR BEAM SPACING 15M

THE UPGRADING FOR MASHOSHING INTERNAL STREET IN MARULENG M GA-SEKORORO




TYPICAL PAVEMENT CROSS SECTION

0008


MUNICIPALITY			DRAWING N	Vo.
64 SPRINGBOK STREET HOEDSPRUIT	NETWORK & FORWARD PLANNING SENIOR DESIGN ENGINEER	DATE	RD-D-C	)1
1380			SHEET <b>1</b> of	1
P.O. BOX 627 P.P. HOEDSPRUIT 1380	MJ MOLOMO for : CONSULTING ENGINEERS	DATE	scale: N.T.S	REVISION No: A

PACING	30M
PACING	20M
	151

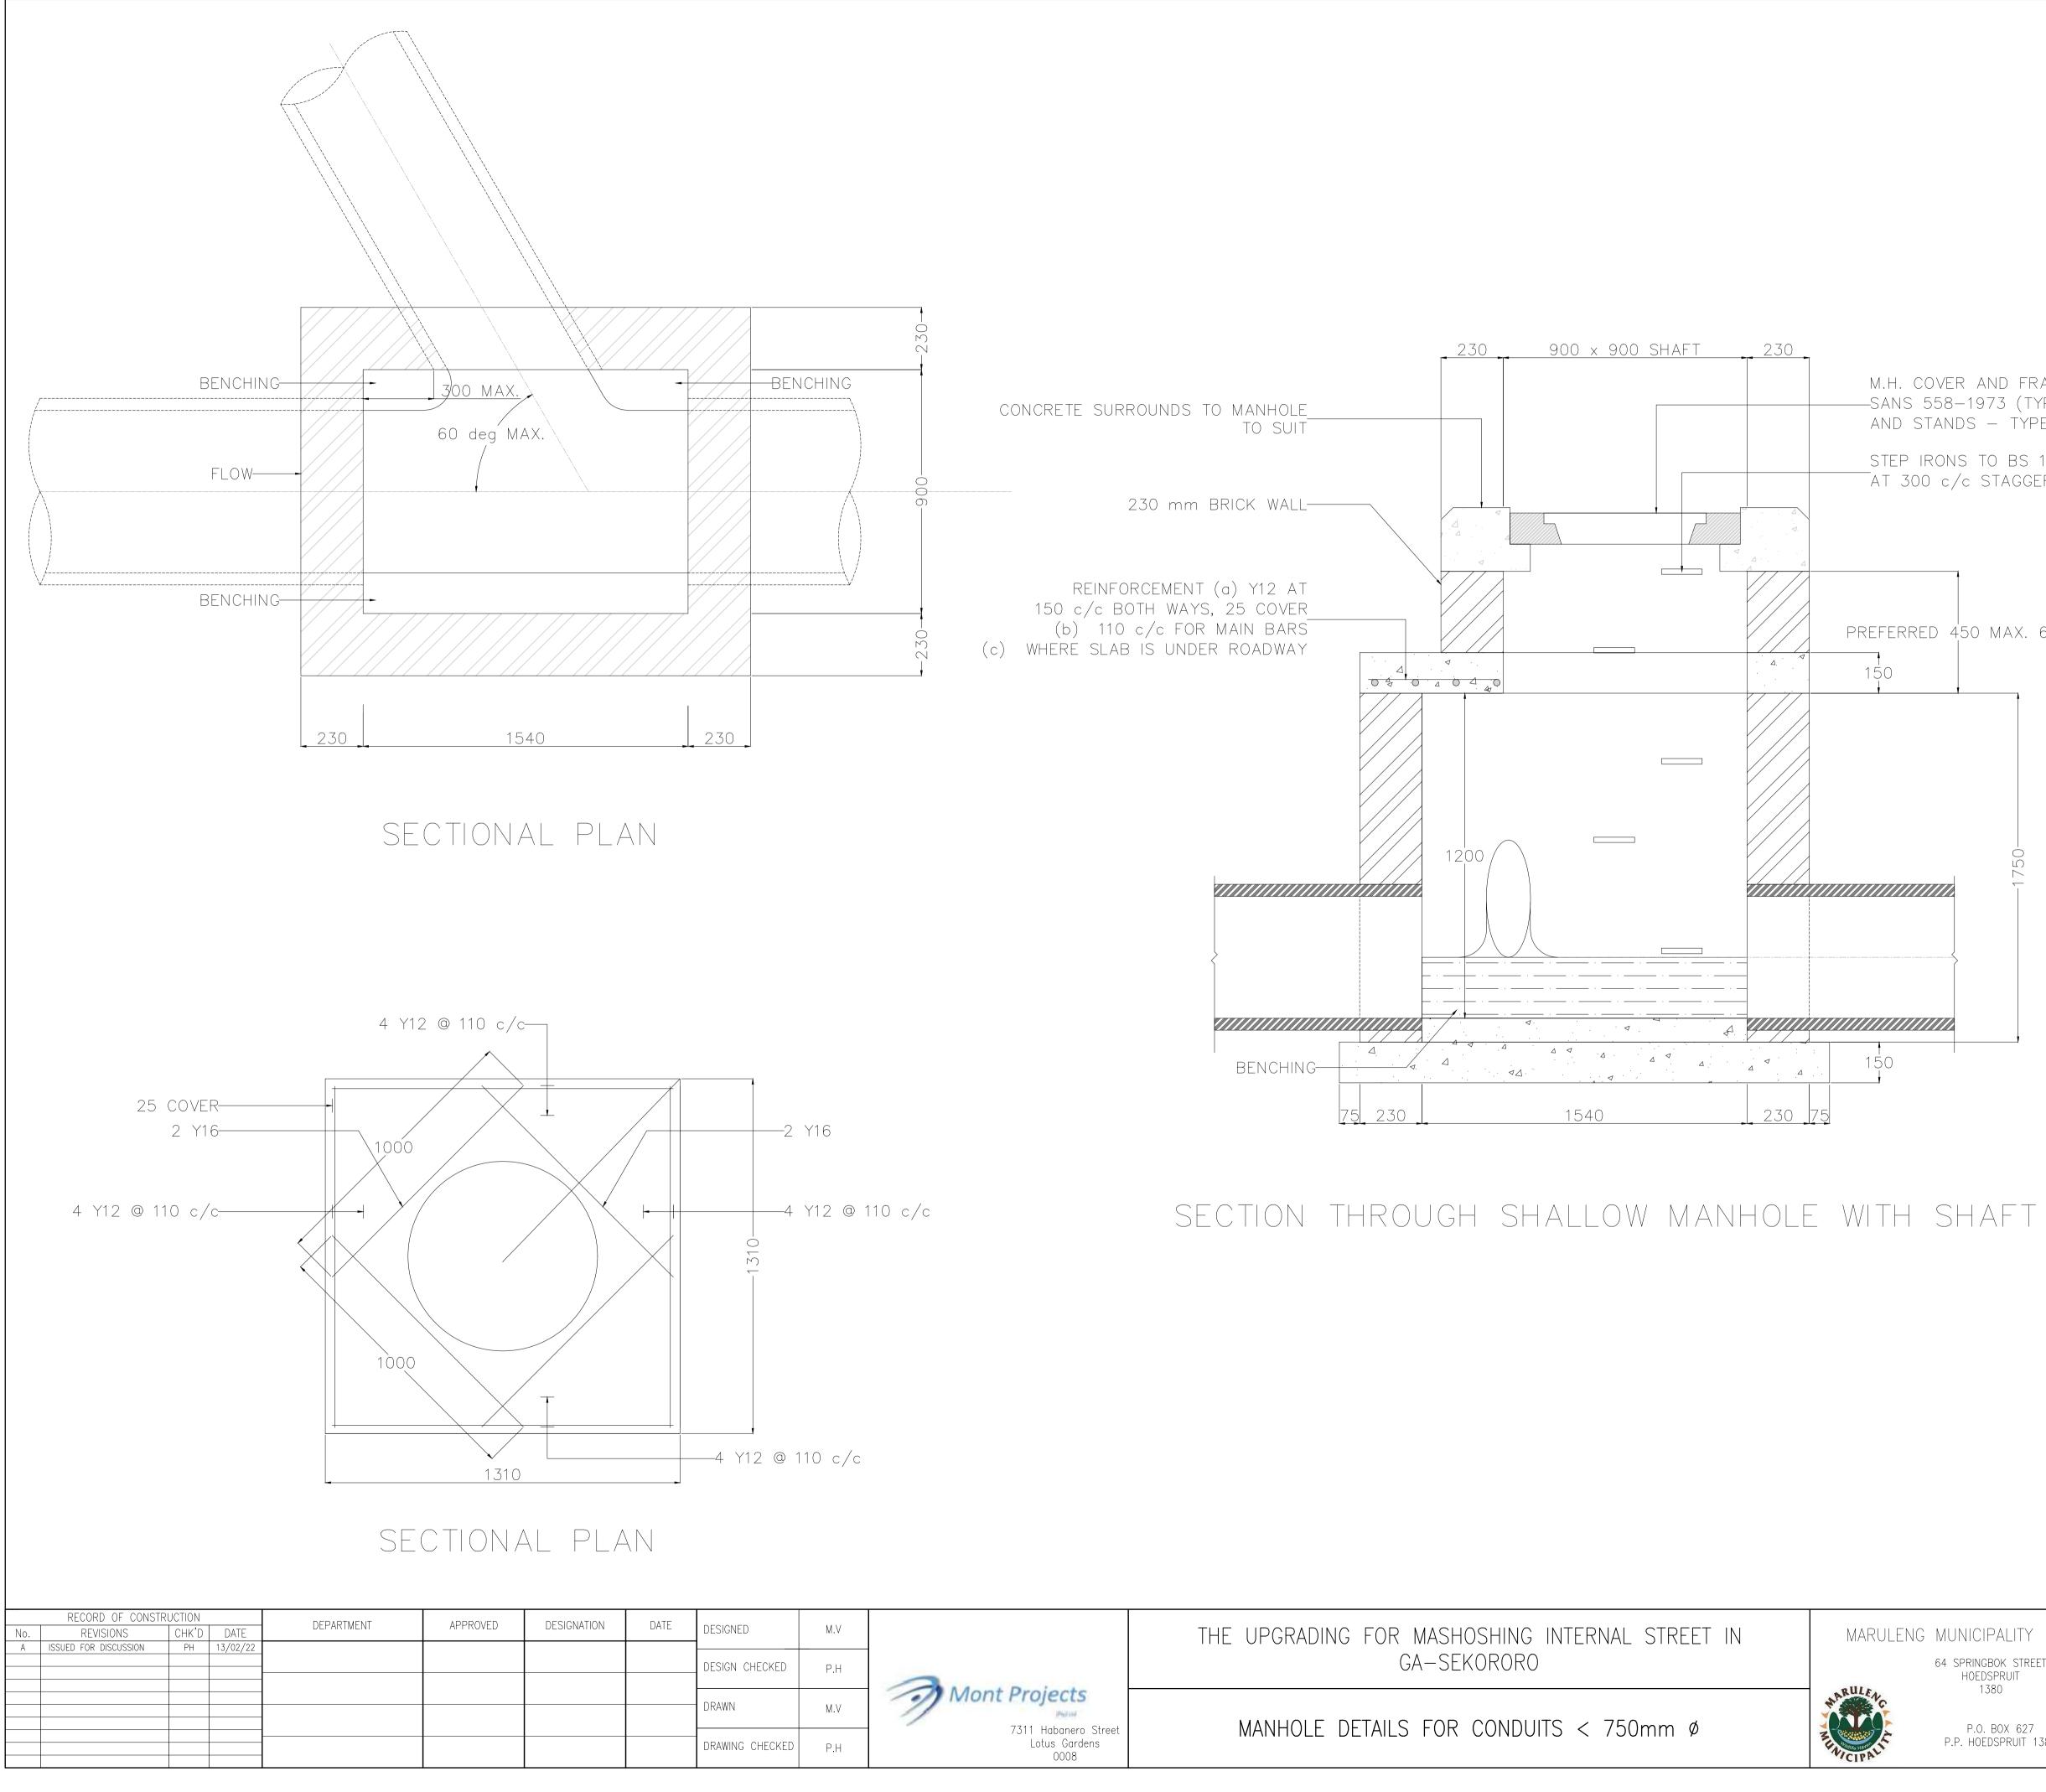


ver and frame to	
58–1973 (TYPE 6 IN SIDEWALKS	
ANDS – TYPE 2A IN ROADS)	

STEP IRONS TO BS 1247 AT 300 c/c STAGGERED

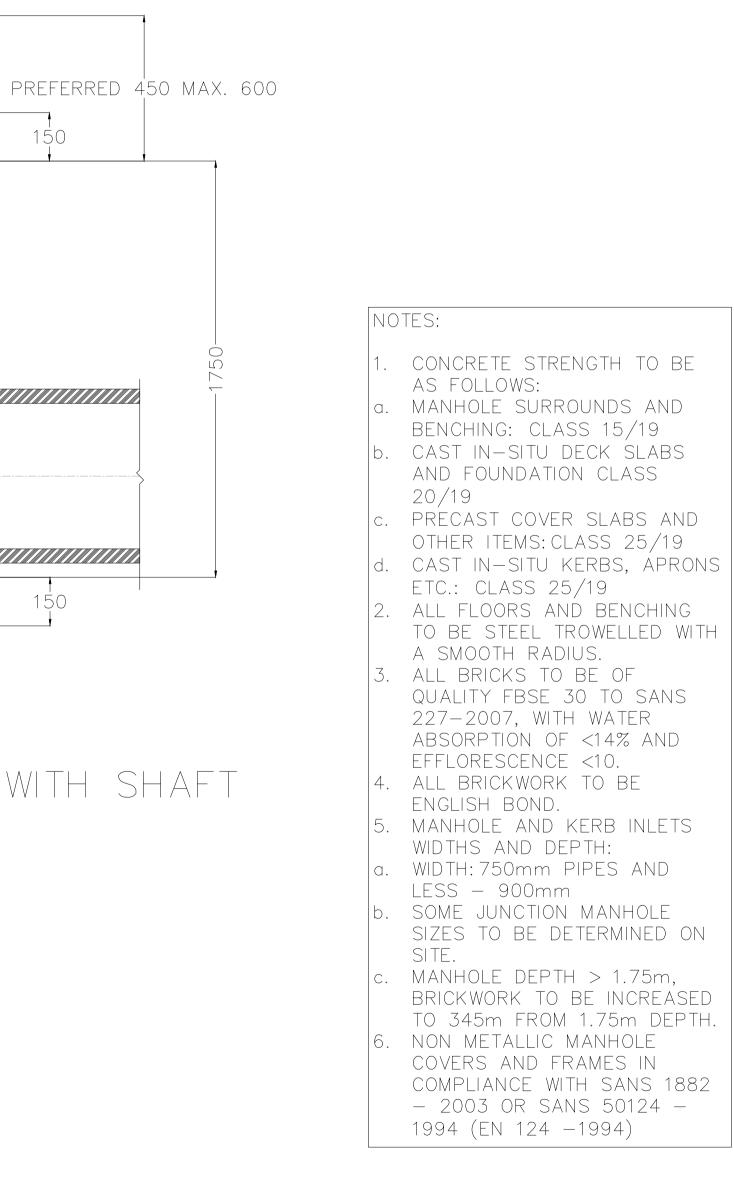


MUNICIPALITY			DRAWING N	₩0.
64 SPRINGBOK STREET HOEDSPRUIT	NETWORK & FORWARD PLANNING SENIOR DESIGN ENGINEER	DATE	SW-D-	1
1380			SHEET <b>1</b> of	1
P.O. BOX 627 P.P. HOEDSPRUIT 1380	MJ MOLOMO for : CONSULTING ENGINEERS	DATE	scale: N.T.S	REVISION No:

	RECORD OF CONST			DEPARTMENT	APPROVED	DESIGNATION	DATE	DESIGNED	M.V	
No.	REVISIONS	CHK'D	DATE					DESIGNED	IVI.V	1
A	ISSUED FOR DISCUSSION	PH	13/02/22					DESIGN CHECKED	P.H	-
								DRAWN	M.V	)
								DRAWING CHECKED	P.H	

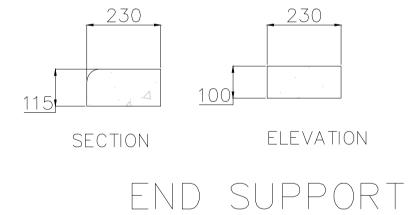





FOR COVER SLAB

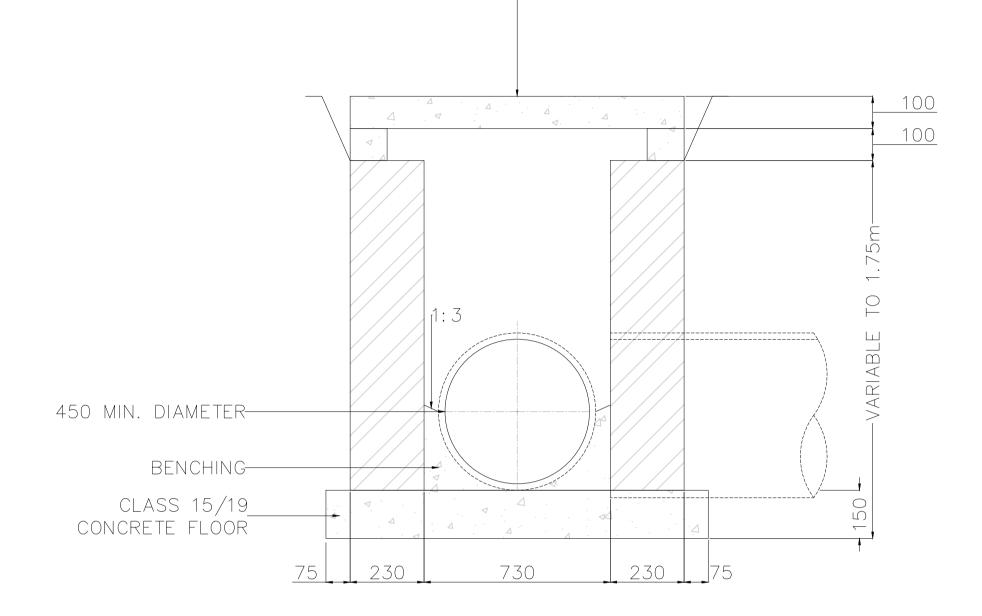

REINFORCED COVER SLAB "A" (SEE DETAIL)

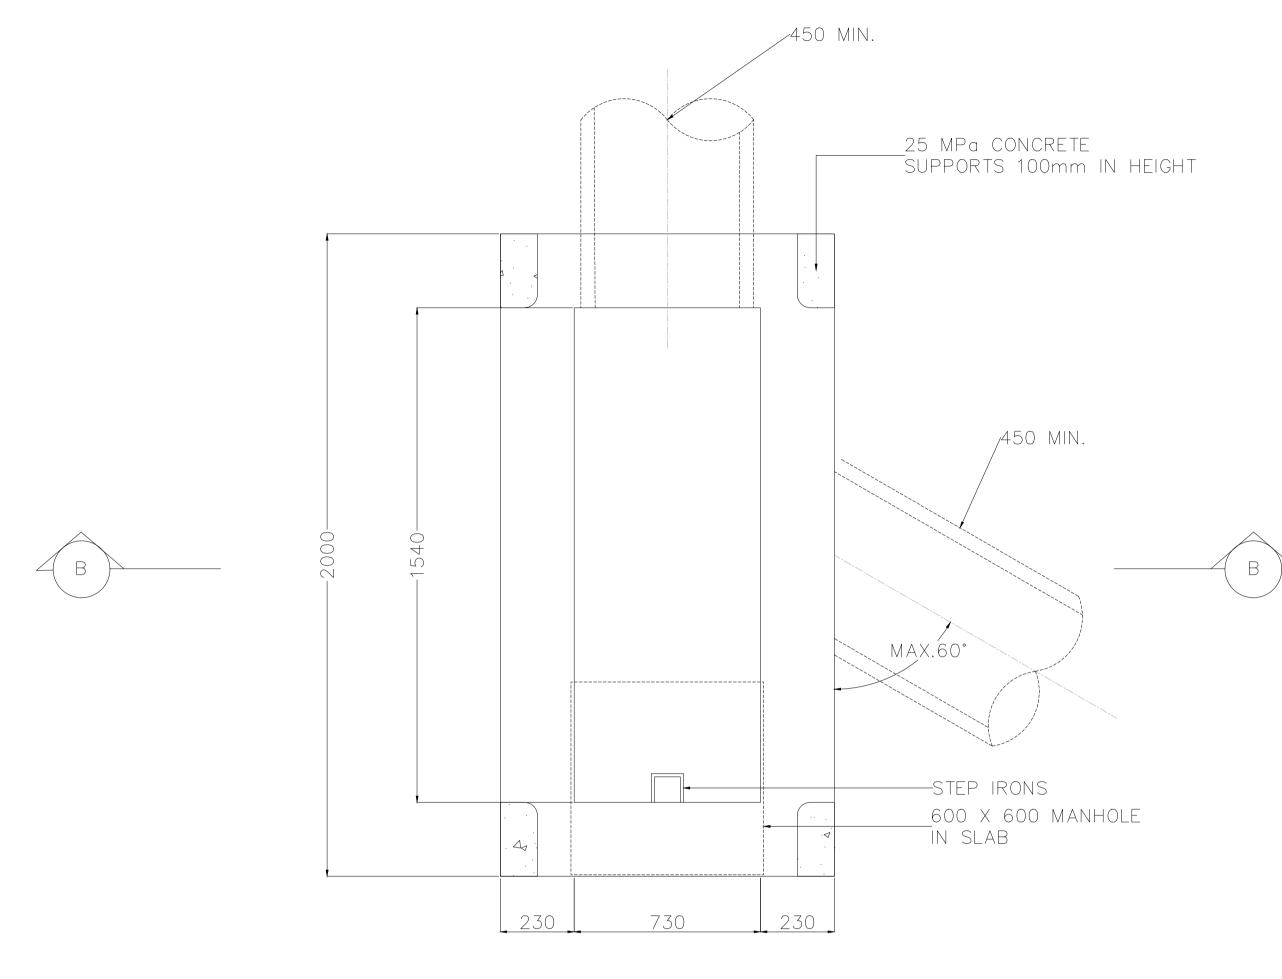

## PLAN OF FIELD INLET (WITHOUT LID)

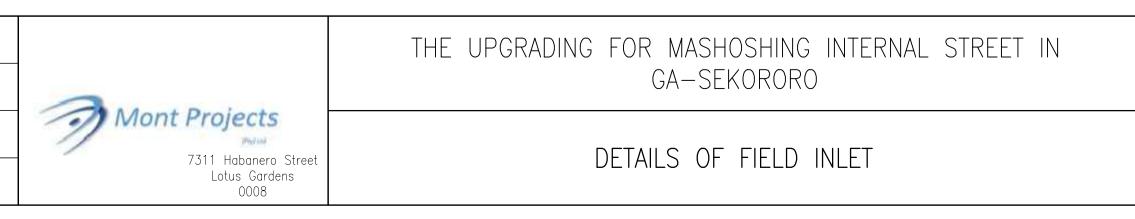



MARULENG


NARULEN LINCIPAL

NOTES: ALL BRICKS TO BE OF QUALITY FBSE 30 TO SANS 227-2007, WITH WATER ABSORPTION OF <14% AND EFFLORESCENCE <10.</li>
 ALL BRICKWORK TO BE ENGLISH BOND.
 REINFORCED CONCRETE SLAB AND SUPPORTS AS PER AND SUPPORTS AS PER SW-D-3 SLAB TYPE "A" WITH SQUARE MANHOLE. 4. STEP IRONS TO BE 1247 AT 300 c/c STAGGERED. 5. INLET DEPTHS > 1.75m, BRICKWORK TO BE INCREASED TO 345m FROM 1.75m DEPTH.

g municipality		DRAWING No.
64 SPRINGBOK STREET HOEDSPRUIT	NETWORK & FORWARD PLANNING SENIOR DATE DESIGN ENGINEER	SW-D-2
1380		SHEET 1 of 1
P.O. BOX 627 P.P. HOEDSPRUIT 1380	MJ MOLOMO DATE for : CONSULTING ENGINEERS	scale: REVISION NO: A

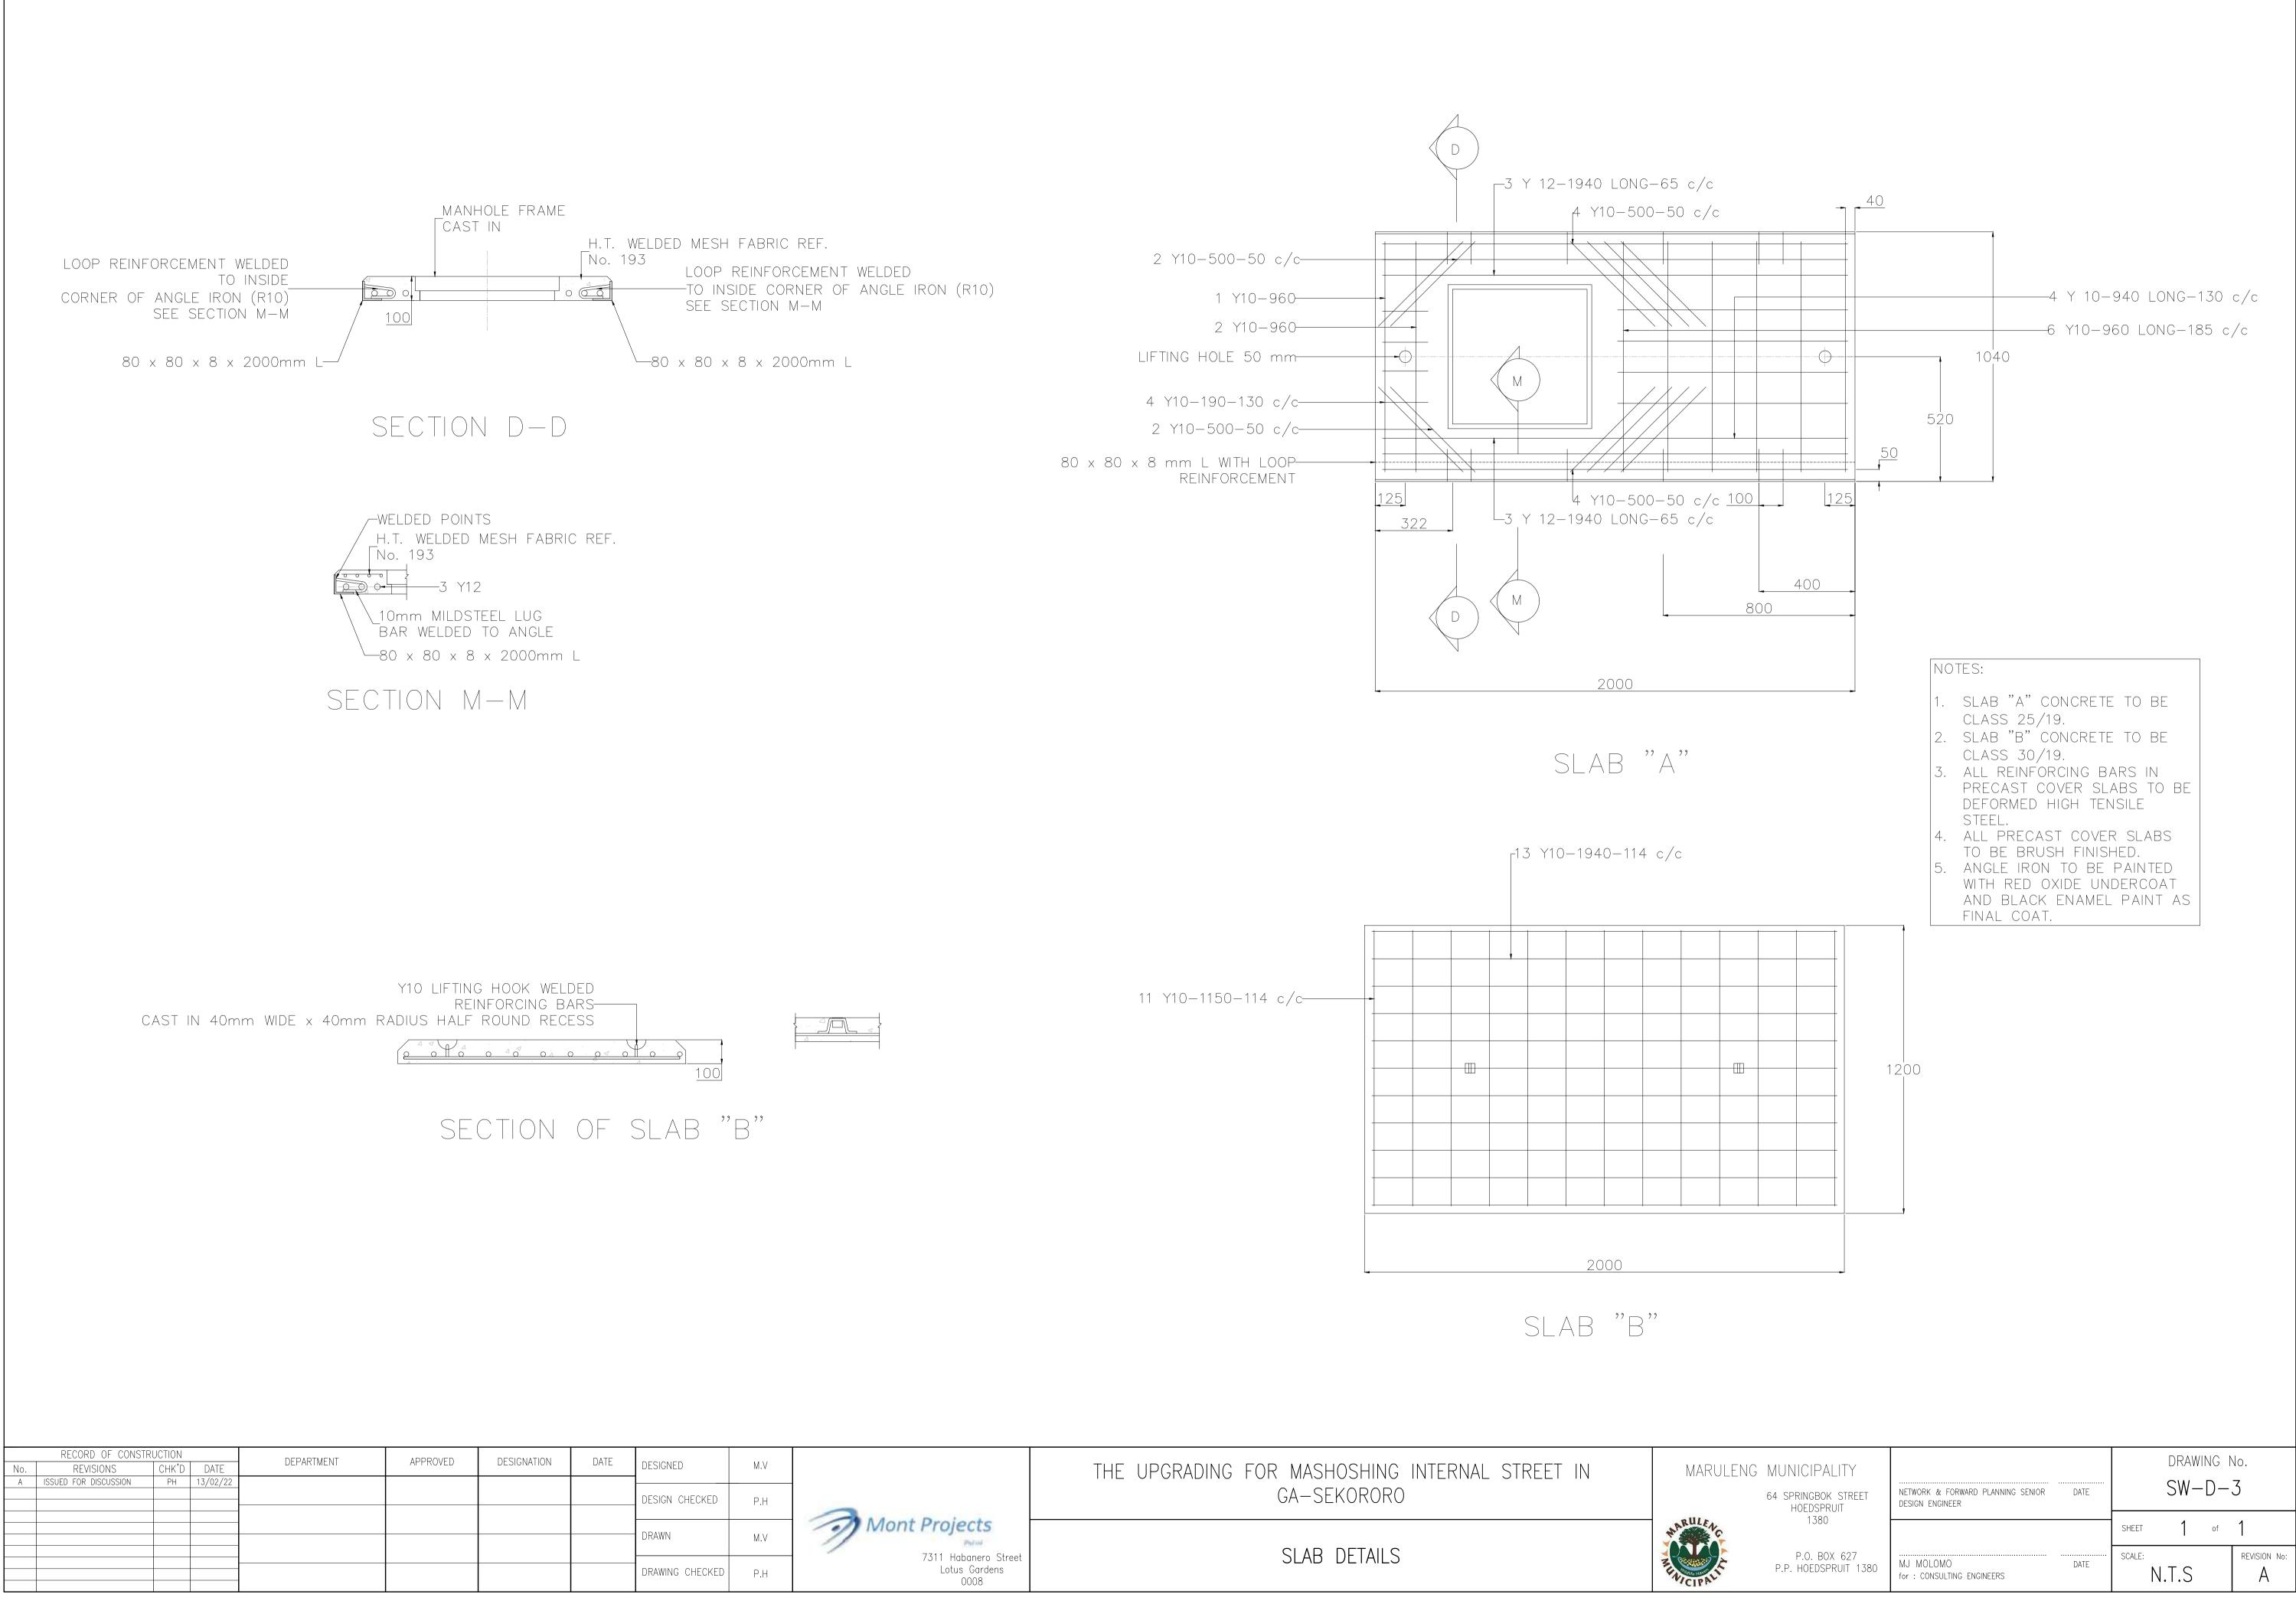


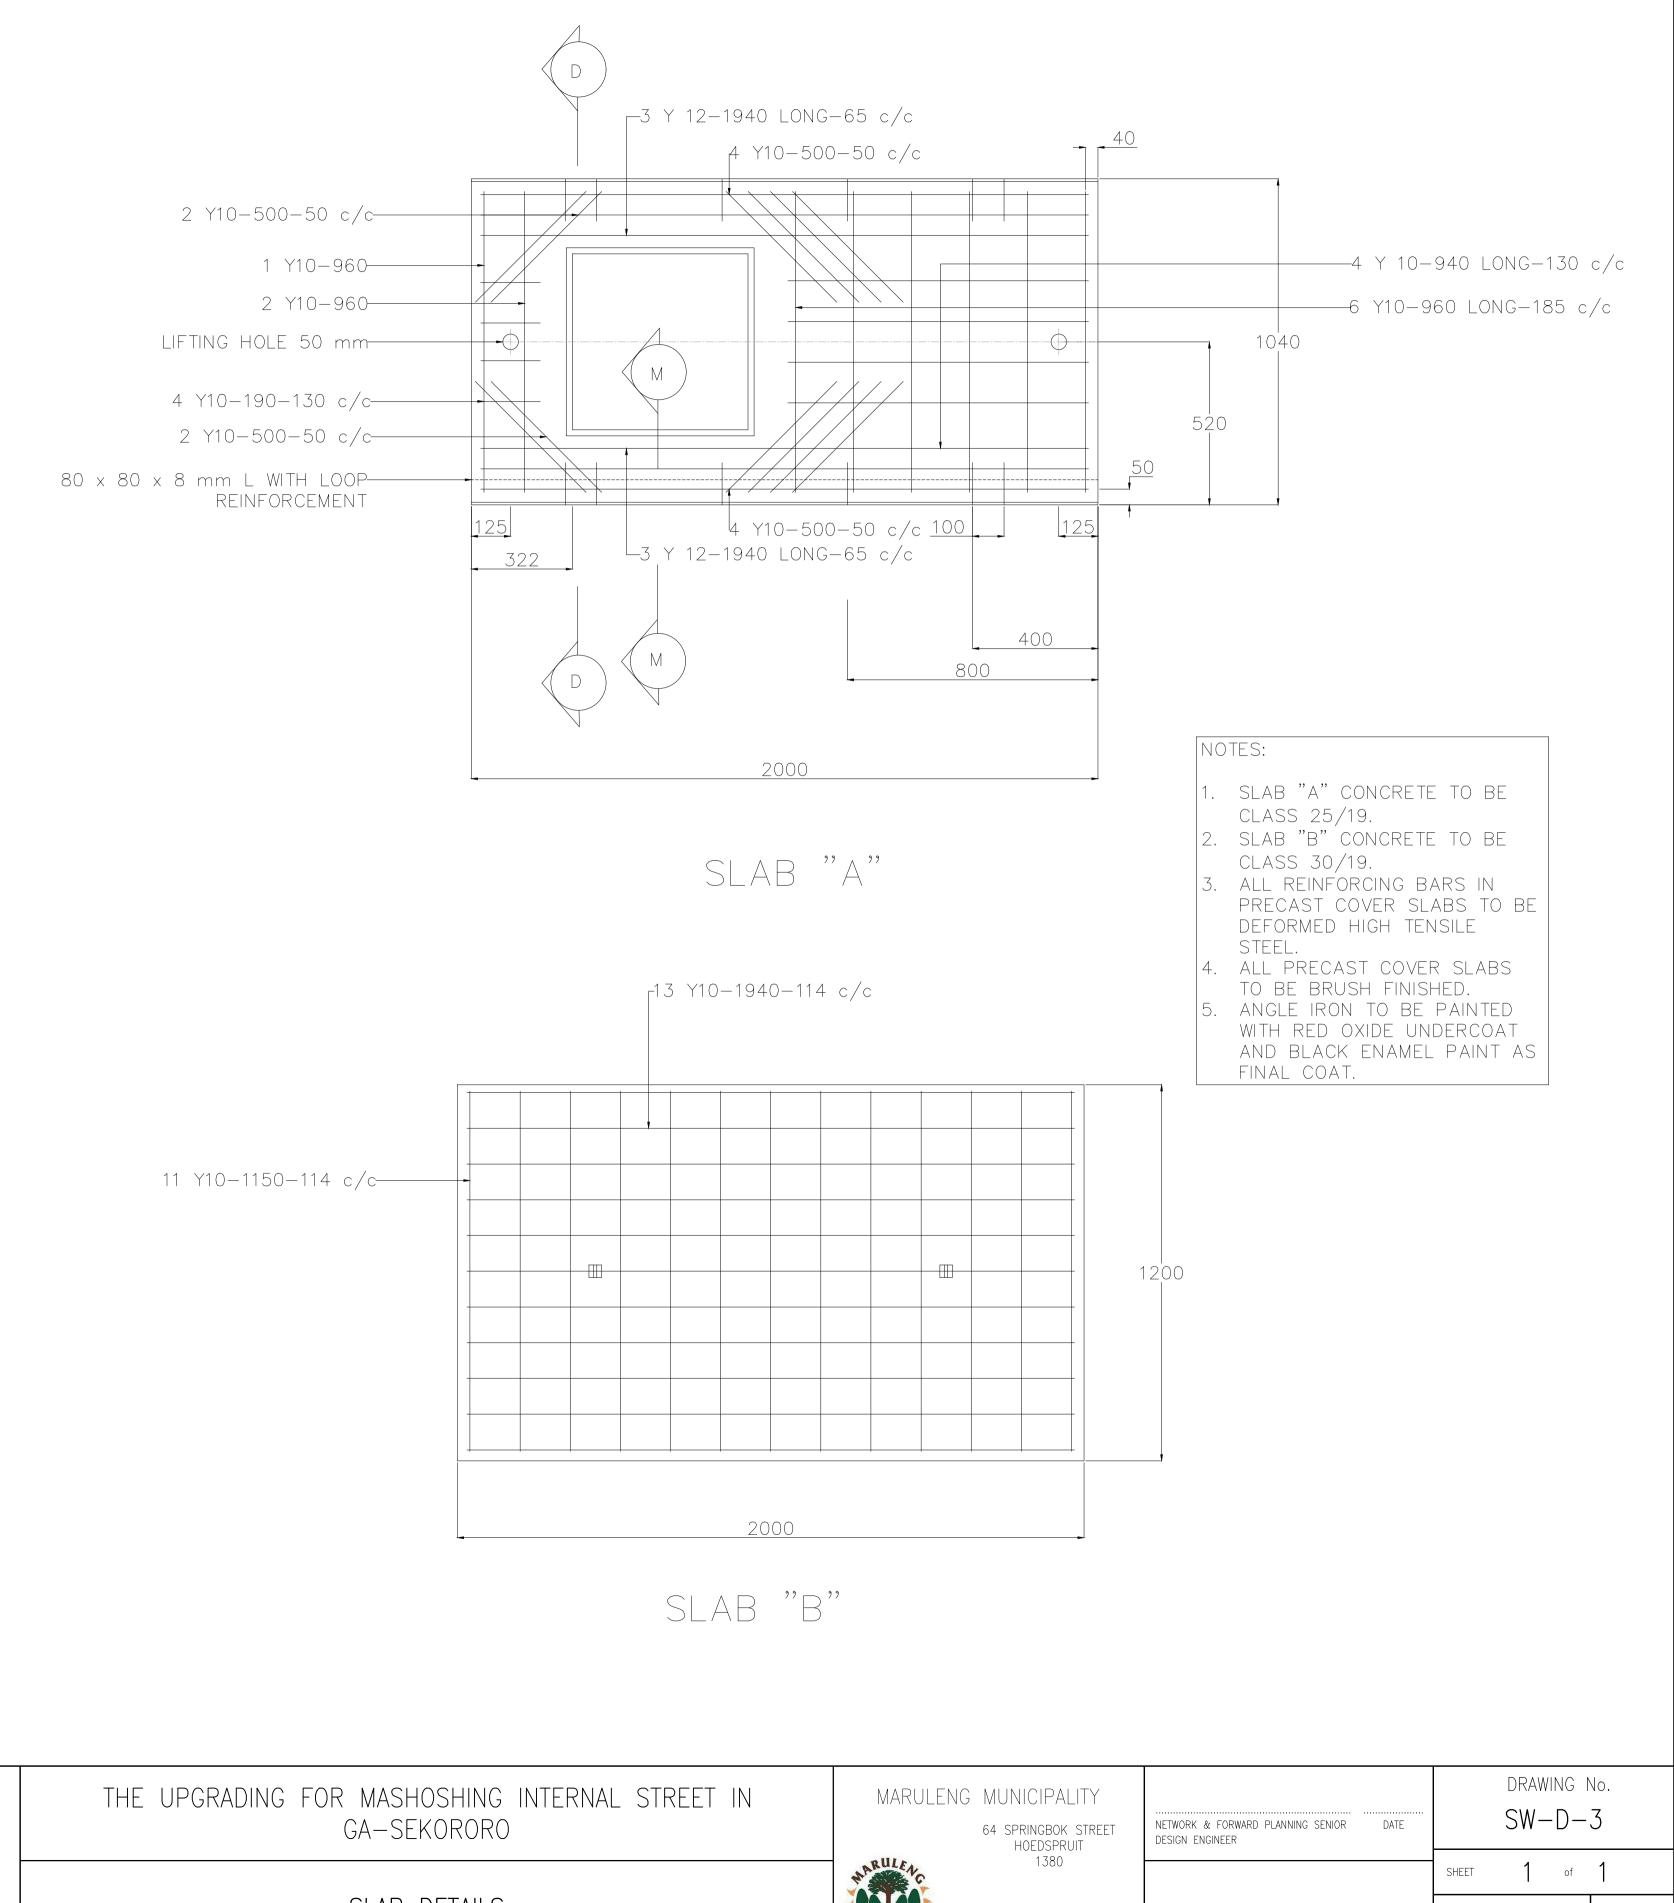

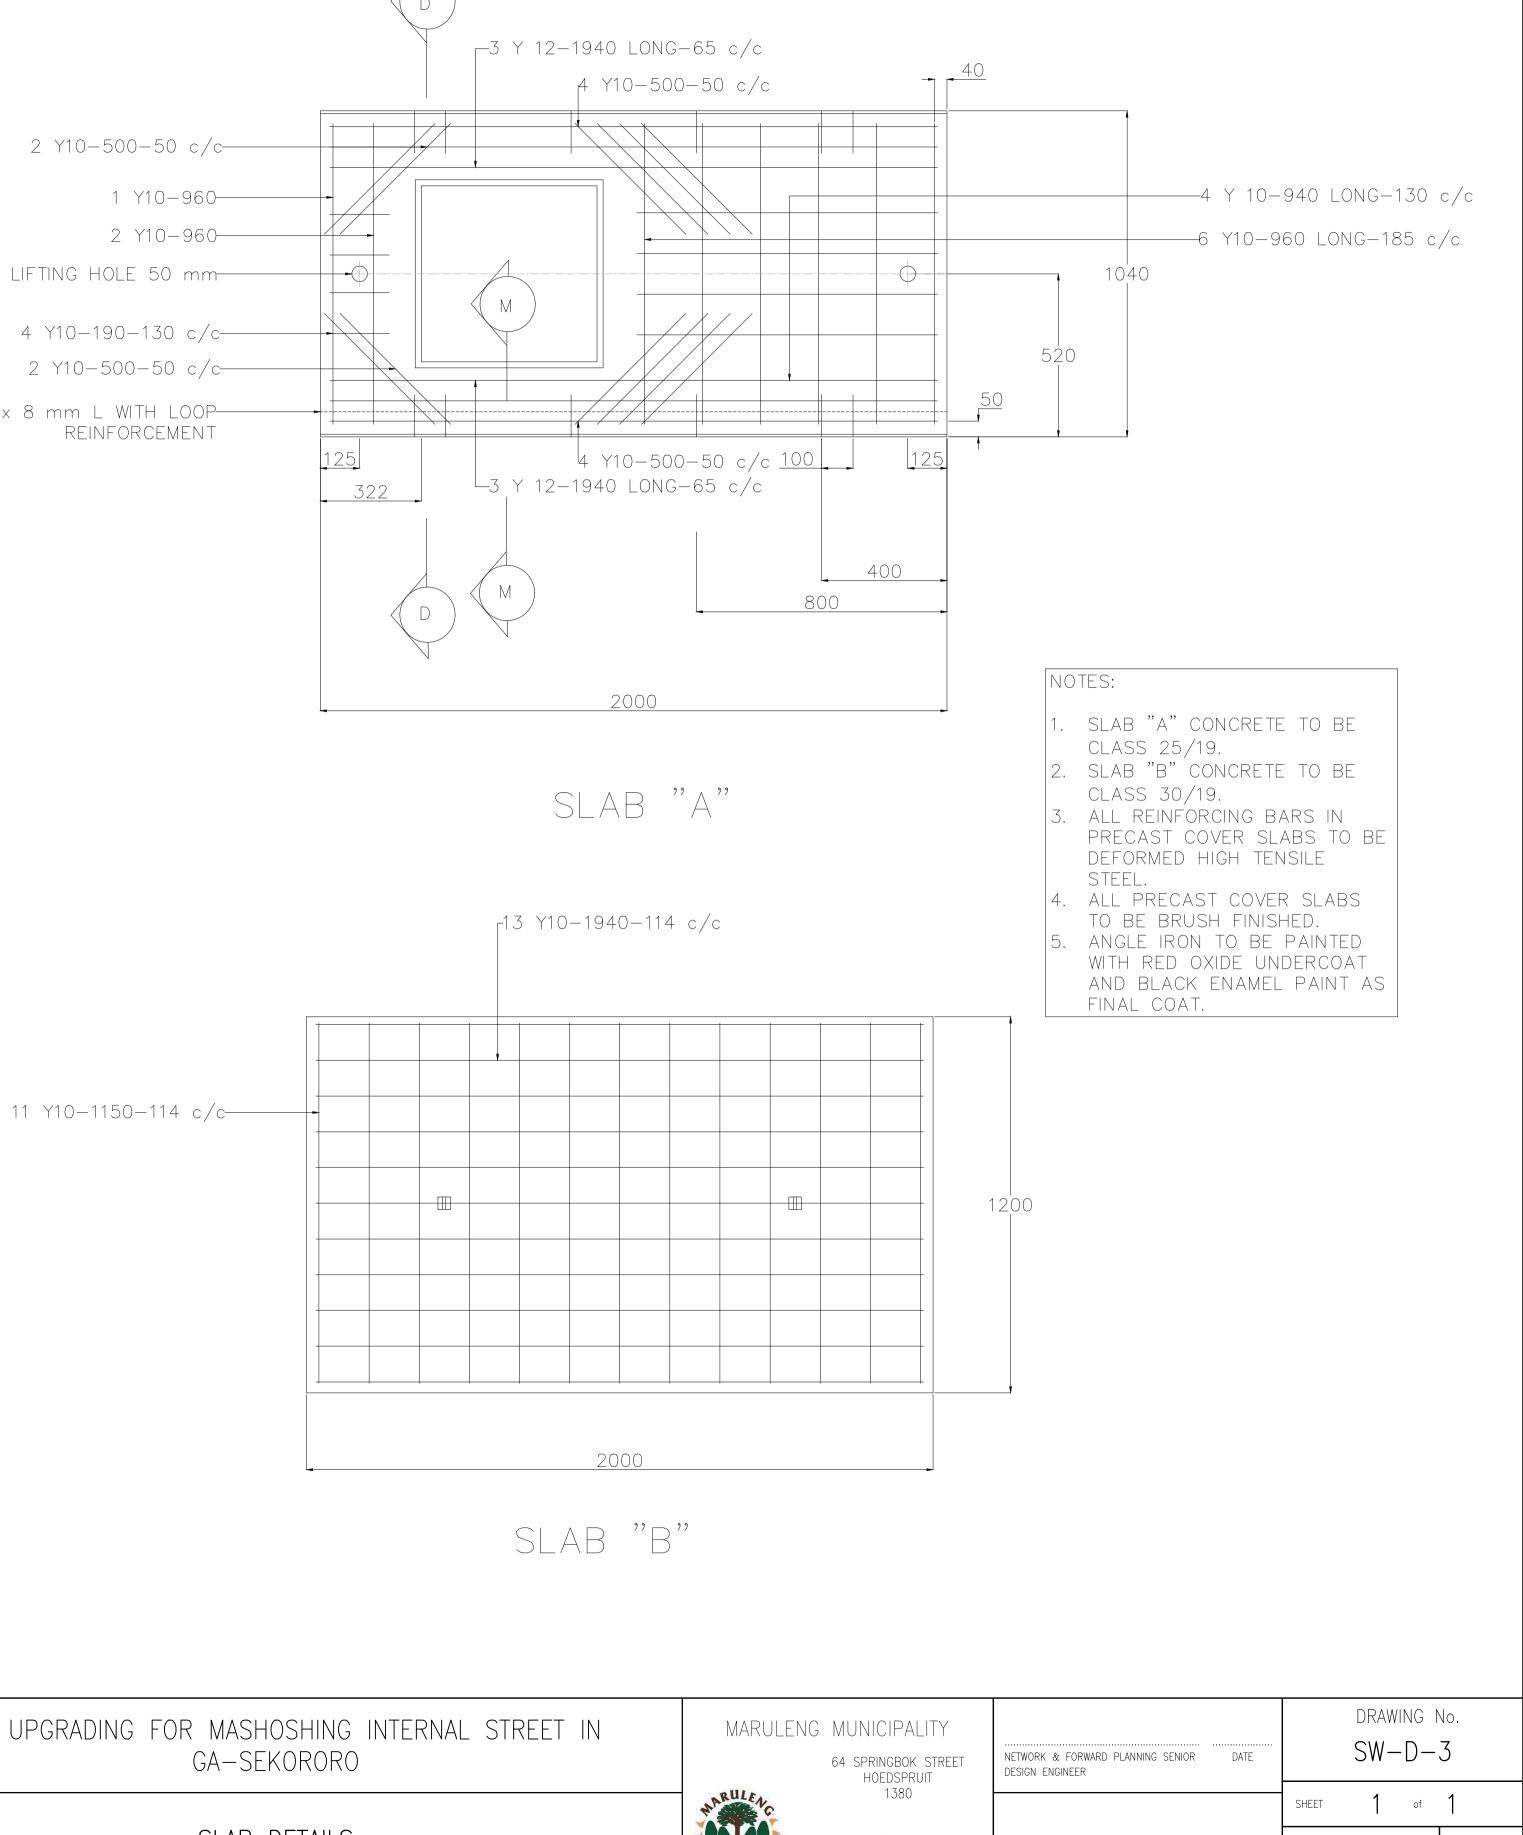




1380			SHEET	1	of	1
.O. BOX 627 OEDSPRUIT 1380	MJ MOLOMO for : CONSULTING ENGINEERS	DATE	scale:	I.T.S		revision n

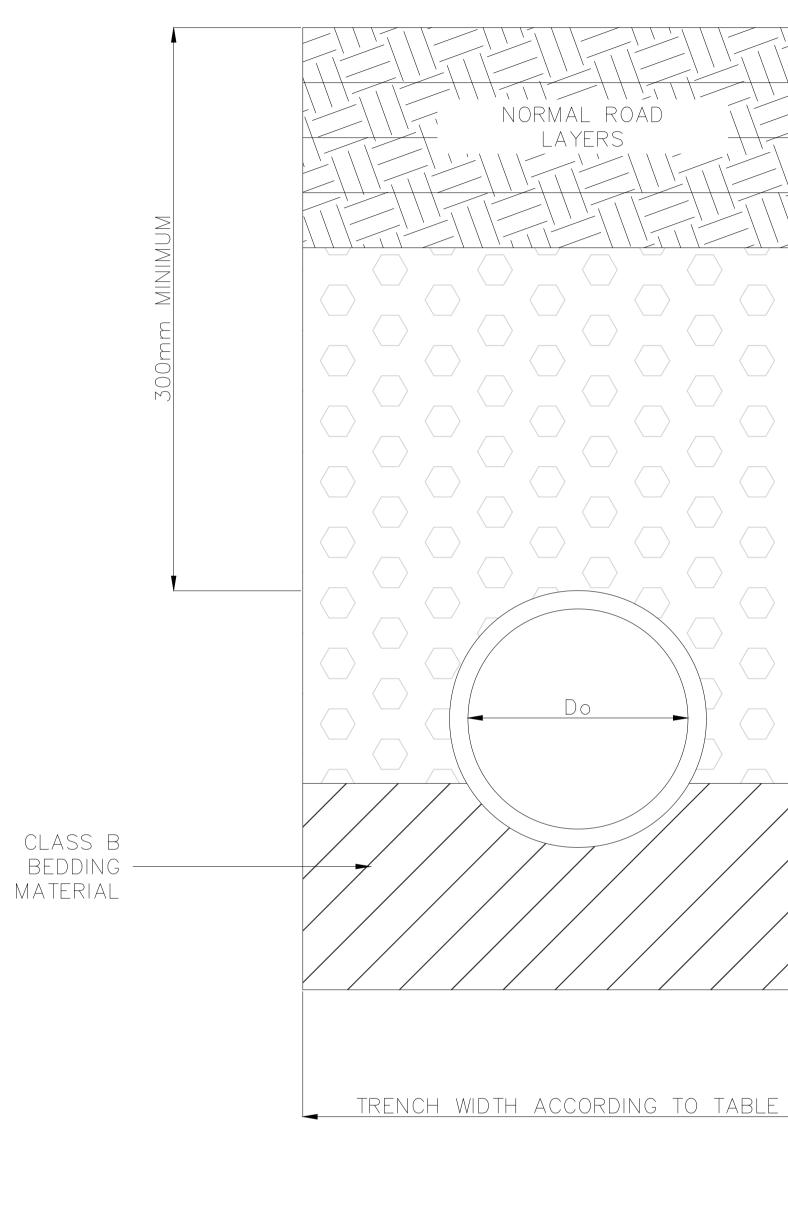

# STORMWATER PIPES UNDERNEATH ROADS

	RECORD OF CONSTR	JCTION		DEPARTMENT	APPROVED	DESIGNATION	DATE			
No.	REVISIONS	CHK'D	DATE		ALLINOVED	DESIGNATION	DATE	DESIGNED	M.V	
A	ISSUED FOR DISCUSSION	PH	13/02/22							
								DESIGN CHECKED	P.H	
										0
										2
								DRAWN	M.V	//
								DRAWING CHECKED	P.H	

			TABLE	1
			1	
		Do (mm)	TRENCH WIDTH (mm)	P
		450	950	
		525 600	1020 1620	
		675 750	1710 1790	
			LEGEN	ID
			PE CLASS FERNAL PIPE DIAM	
			ERNAL FIFE DIAM	
			NOTE	S
		1. THE	CONTRACTOR SH,	AII A <sup>-</sup>
0/2		ADH	ERE TO THE SAFE REQUIREMENTS C	ETY PR
		CON	STRUCTION REGUL	
			DING MATERIAL: E MATERIAL CONS	ISTS (
		GR	avel with a pi s	≤ 6. N
			ee of stones l mm, organic M	
		LU	MPS. THE BEDDI	NG MA
			E SIDES OF THE MPACTED TO 90	
		DE	NSITY AFTER TH	
1		J. BAC	id. Kfill material:	
		MIN	NIMUM G9 MATERIA	
		MIN	LTO CLASSIFICATIO N. OF 90% MOD A YERS NOT MORE <sup>-</sup>	ASHTC
				, , , , , , , N
)S				
-				

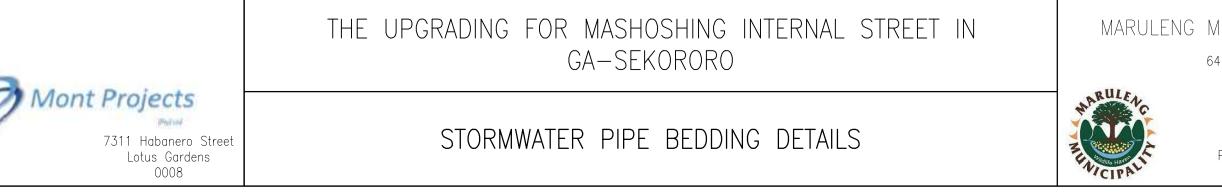


pe class
75D

ALL	TIMES
	TIONS

OF SELECTED MUST BE GER THAN RIAL AND CLAY MATERIAL AT PE MUST BE 10D AASHTO IPE HAS BEEN

ACCORDING TO COMPACTED TO A TO DENSITY IN N 150mm.


G MUNICIPALITY 64 springbok street hoedspruit		drawing no. SW-D-4
1380		SHEET 1 of 1
P.O. BOX 627 P.P. HOEDSPRUIT 1380	MJ MOLOMO DATE for : CONSULTING ENGINEERS	SCALE: REVISION NO: A

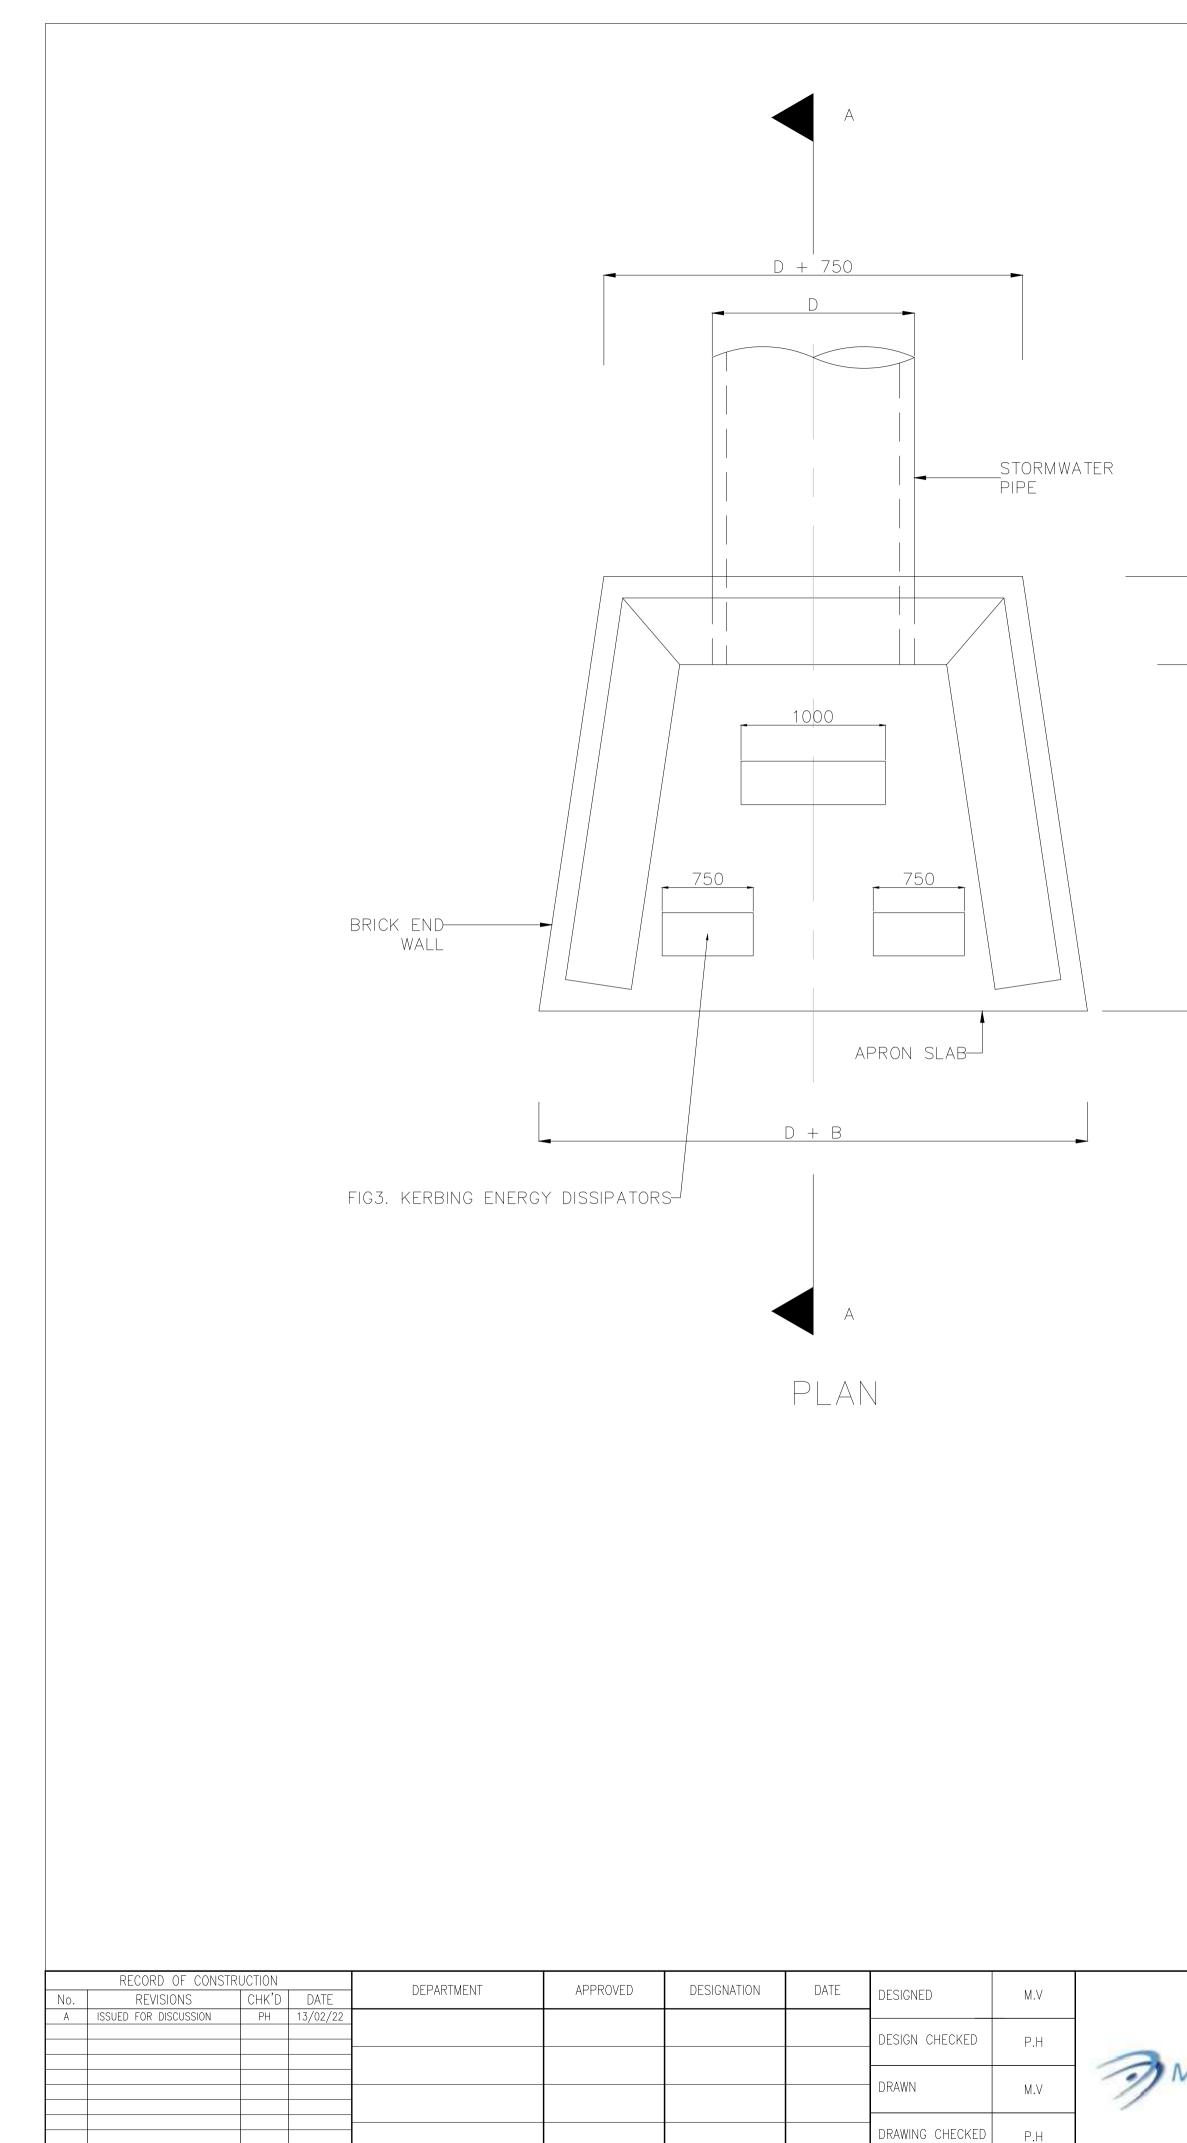


THE UPGRADING FOR MASHOSHING INTERNAL STREET I GA-SEKORORO	Ν
OUTLET STRUCTURE FOR SINGLE PIPE CONDUITS	


MARULENG M 64

FRONT ELEVATION

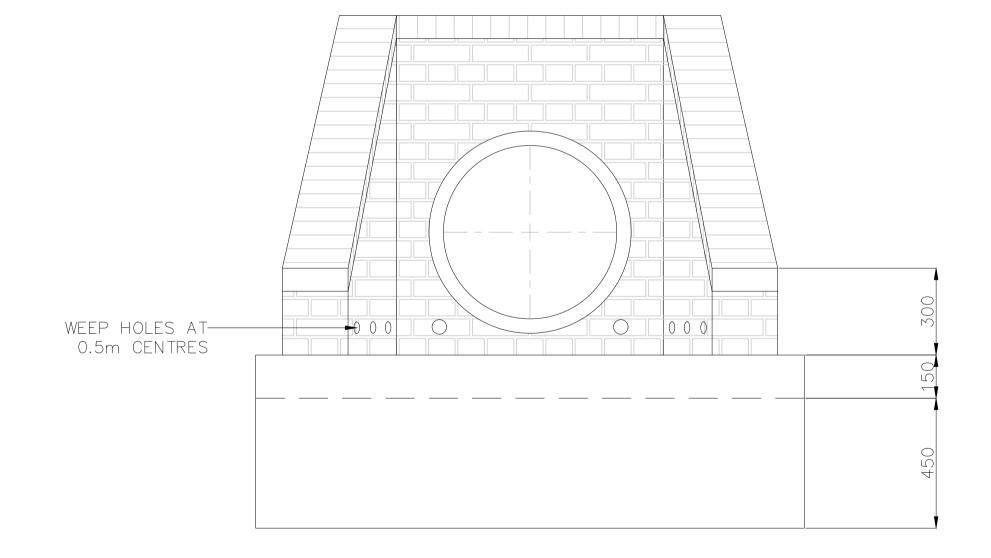


SECTION A-A

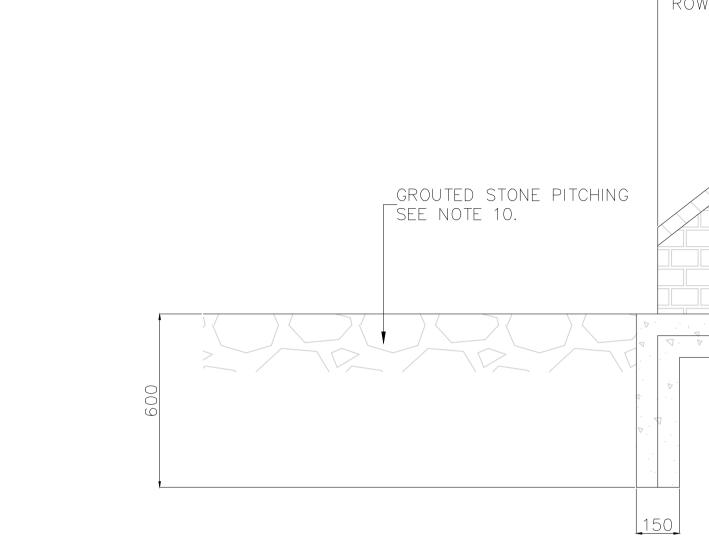

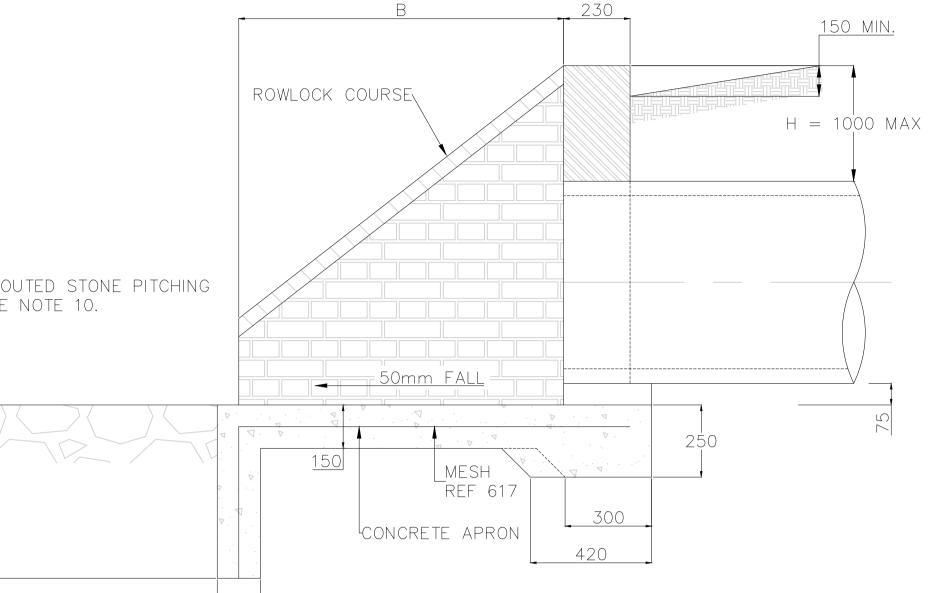


B = 1,5 (D + H - 300)

7311 Habanero Street Lotus Gardens 0008

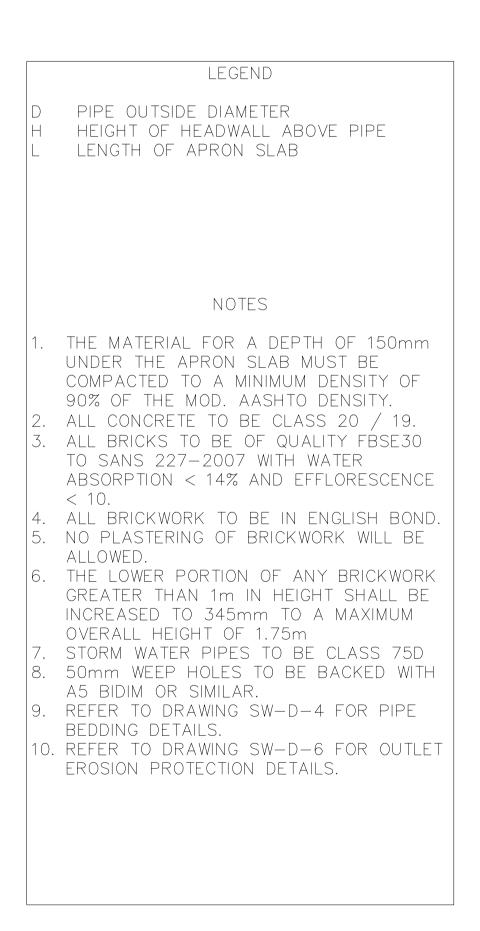

MUNICIPALITY			DRAWING N	
64 SPRINGBOK STREET HOEDSPRUIT	NETWORK & FORWARD PLANNING SENIOR DESIGN ENGINEER	DATE	SW-D-	5
1380			SHEET <b>1</b> of	1
P.O. BOX 627 P.P. HOEDSPRUIT 1380	MJ MOLOMO for : CONSULTING ENGINEERS	DATE	scale: N.T.S	REVISION No:

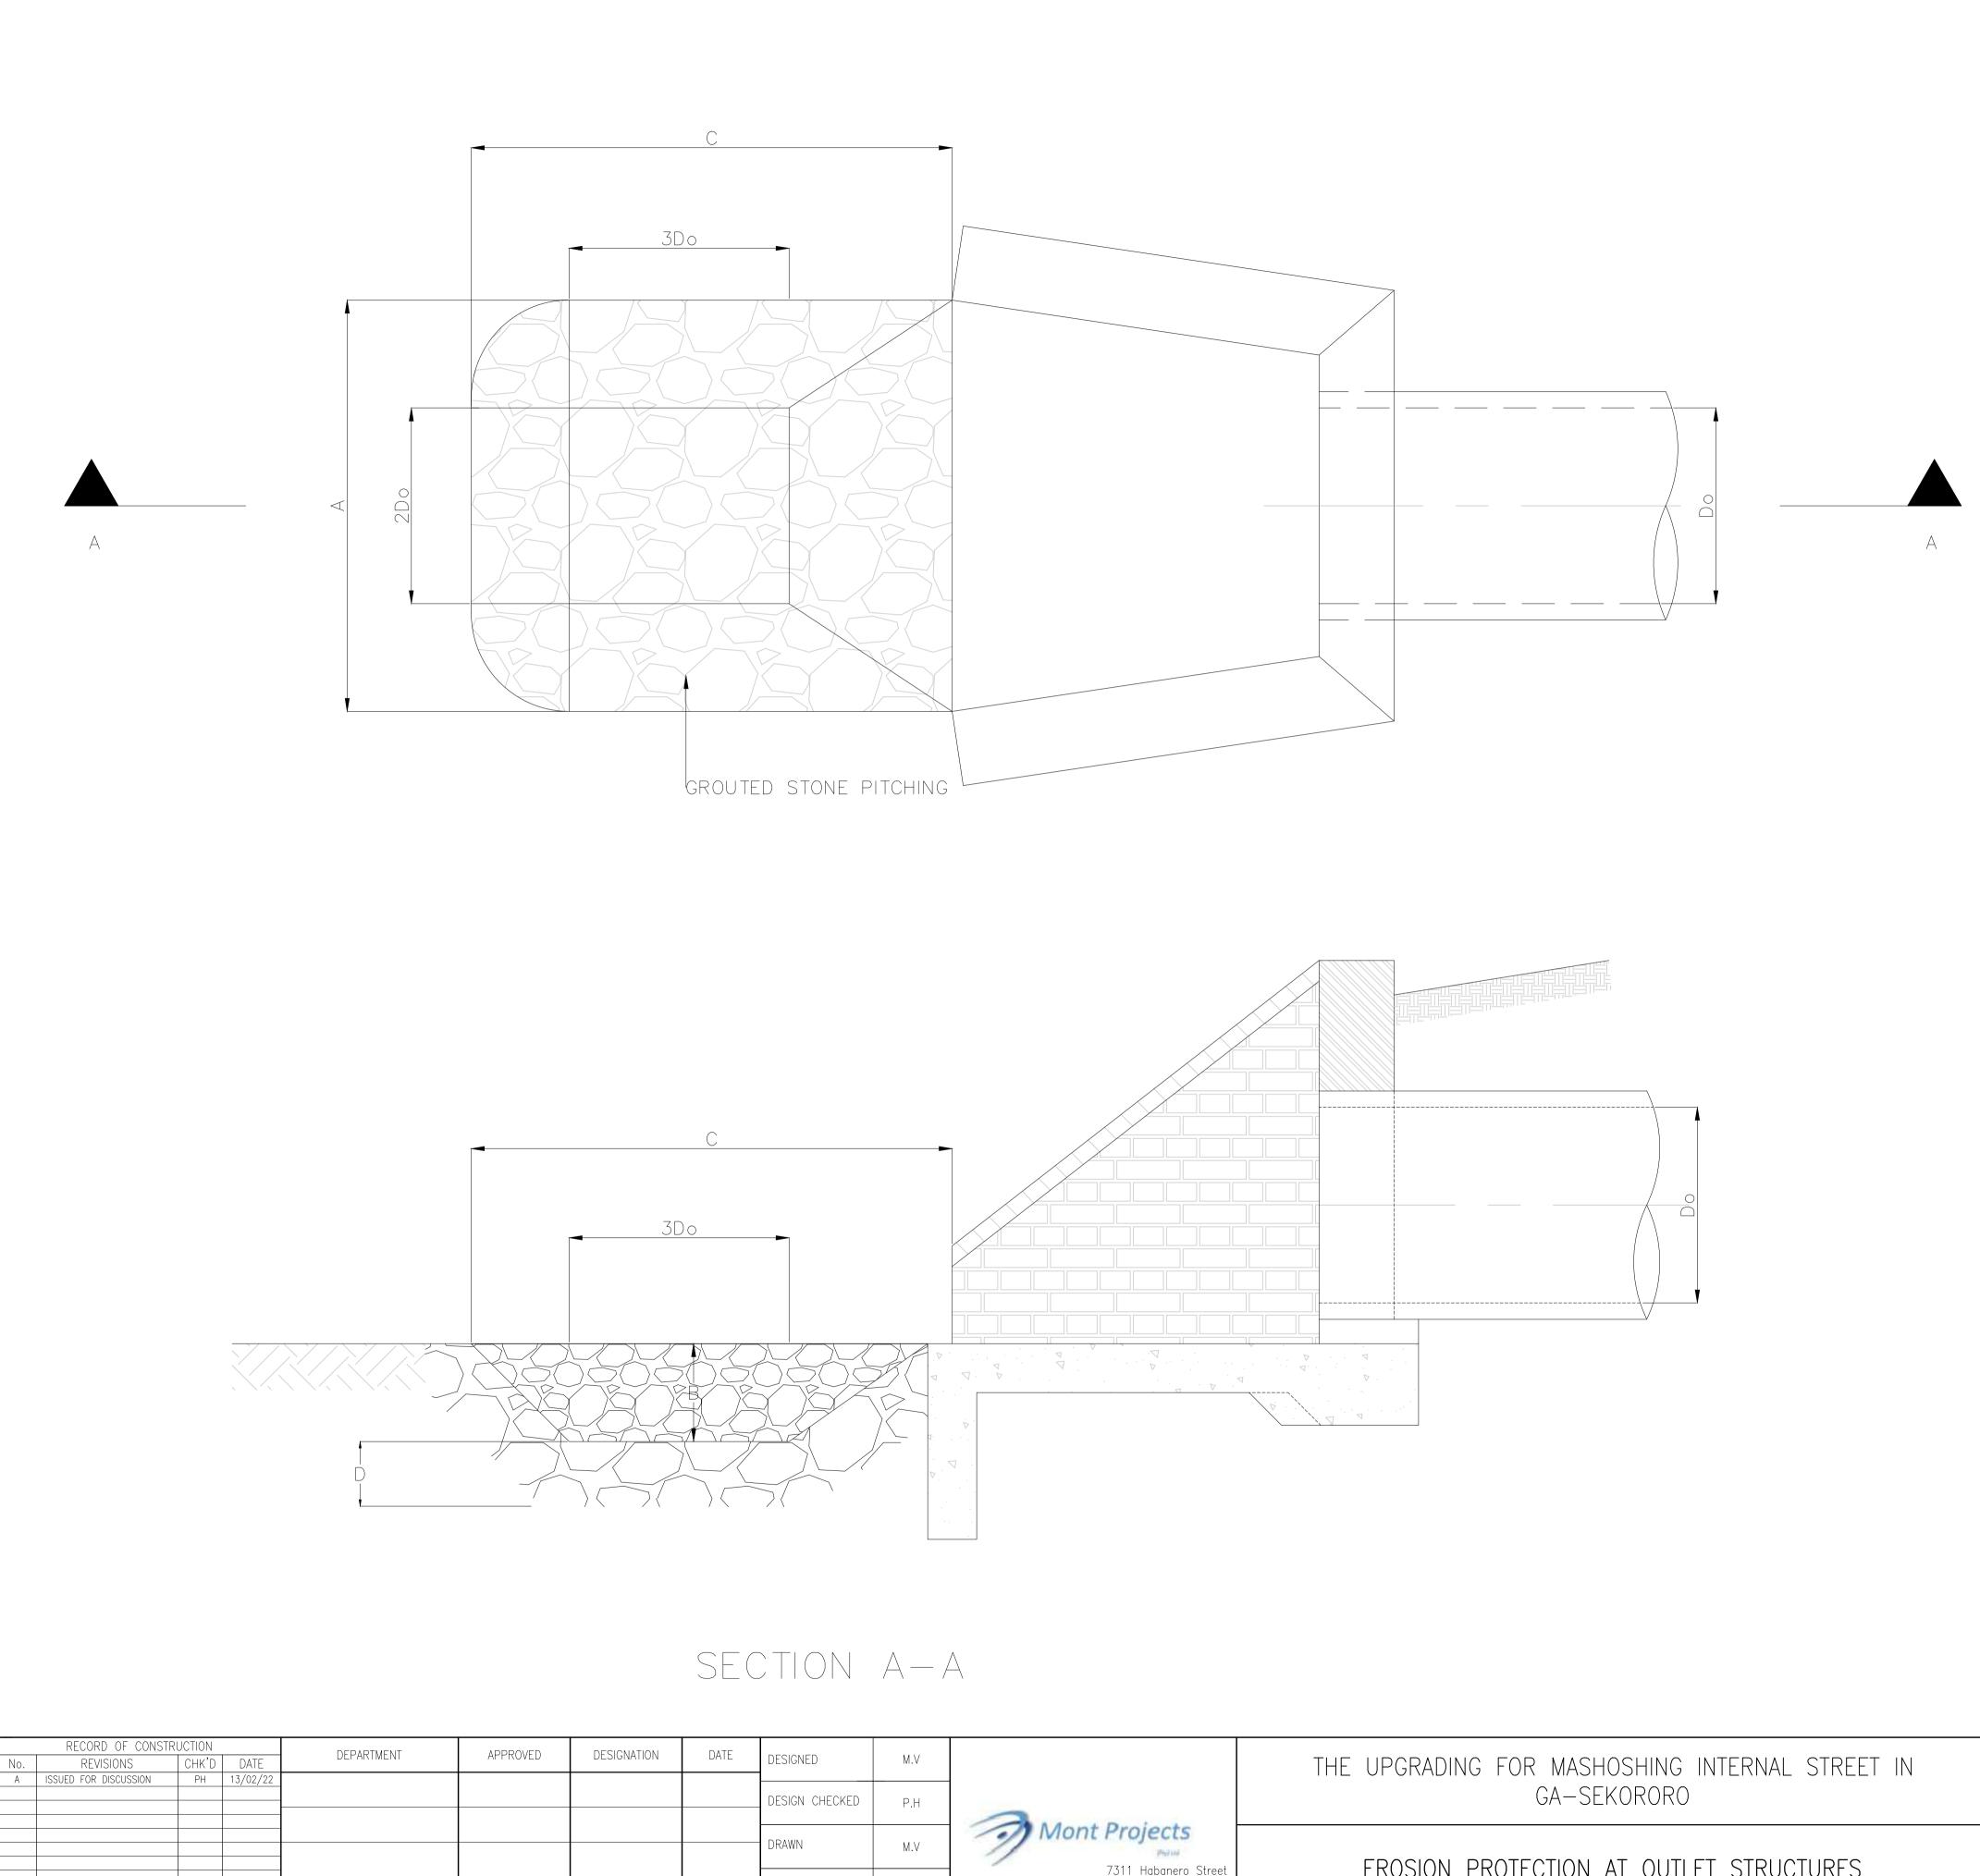

DRAWING CHECKED

P.H

	THE UPGRADING FOR MASHOSHING INTERNAL STREET IN GA-SEKORORO	MARULENG MU 64
7311 Habanero Street Lotus Gardens 0008	EROSION PROTECTION AT OUTLET STRUCTURES	P

DIMENSIONS (mm)				
A	5Do			
В	0,5Do			
С	6Do			
D	200			

RULENG	MUNICIPALITY 64 springbok street hoedspruit	NETWORK & FORWARD PLANNING SENIOR DATE DESIGN ENGINEER	DRAWING No. SW-D-6
1 c	1380 P.O. BOX 627		SHEET 1 of 1
IIT	P.P. HOEDSPRUIT 1380	MJ MOLOMO DATE for : CONSULTING ENGINEERS	N.T.S A

STRUCTURE LIST-SW7							
STRUCTURE NAME	Y	x	RIM ELEVATION	SUMP ELEVATION SUMP DEPTH	INVERT ELEVATION		
FI28	-2678108.701	-60343.193	656.722	656.022 0.700	P24-INV OUT 656.022		
FI29	-2678096.334	-60330.247	656.263	654.873 1.390	P24-INV IN 655.446 P25-INV OUT 655.110		
FI30	-2678052.569	-60284.375	656.277	654.470 1.807	P25-INV IN 654.793 P26-INV OUT 654.470		
FI33	-2678093.952	-60255.474	651.000	649.800 1.200	P27-INV OUT 649.800		
MH20	-2678132.807	-60235.517	649.627	648.702 0.925	P27-INV IN 648.702 P28-INV OUT 648.702		
MH21	-2678182.177	-60207.310	646.784	645.859 0.925	P28-INV IN 645.859 P29-INV OUT 645.859		
MH22	-2678202.484	-60195.708	645.615	644.690 0.925	P29-INV IN 644.690 P30-INV OUT 644.690		
OT2	-2678061.668	-60270.723	655.127	653.623 1.504	P26-INV IN 654.377		
ОТЗ	-2678207.378	-60166.103	644.715	643.790 0.925	P30-INV IN 643.790		

	RECORD OF CONSTRUCTION		DEPARTMENT APPROVED	DESIGNATION	DATE					
No.	REVISIONS	CHK'D	DATE	DEFARIMENT	AFFROVED	DESIGNATION	DATE	DESIGNED	M.V	
Α	ISSUED FOR DISCUSSION	MM	06/03/22							-
				-				DESIGN CHECKED	M.M	
										-0)
				-				DRAWN	M.V	//
				-						
								DRAWING CHECKED	M.M	
								DIVINING ONEONED	171.171	
			1	1					1	1

STRUCTURE LIST-SW8						
STRUCTURE NAME	Y	х	RIM ELEVATION	SUMP ELEVATION SUMP DEPTH	INVERT ELEVATION	
FI32	-2677977.270	-60207.273	655.068	654.346 0.722	P31-INV OUT 654.346	
OT1	-2677984.423	-60194.925	654.388	653.838 0.550	P31-INV IN 653.838	

STRUCTURE LIST-SW1						
STRUCTURE NAME	Y	х	RIM ELEVATION	SUMP ELEVATION SUMP DEPTH	l EL	
FI27	-2677963.732	-60323.162	668.180	666.849 1.331		


THE UPGRADING FOR MASHOSHING INTERNAL STREET IN GA-SEGORORO




Mont Projects 7311 Habanero Street Lotus Gardens 0008


STORMWATER SCHEDULE



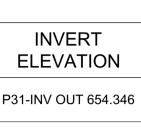

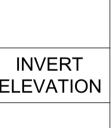

MUNICIPALITY		DRAWING No	D.	
64 SPRINGBOK STREET HOEDSPRUIT	NETWORK & FORWARD PLANNING SENIOR DATE DESIGN ENGINEER	RD-SW-S-1		
1380		SHEET of	1	
P.O. BOX 627 P.P. HOEDSPRUIT 1380	MJ MOLOMO DATE for : CONSULTING ENGINEERS	SCALE: NTS	REVISION No:	

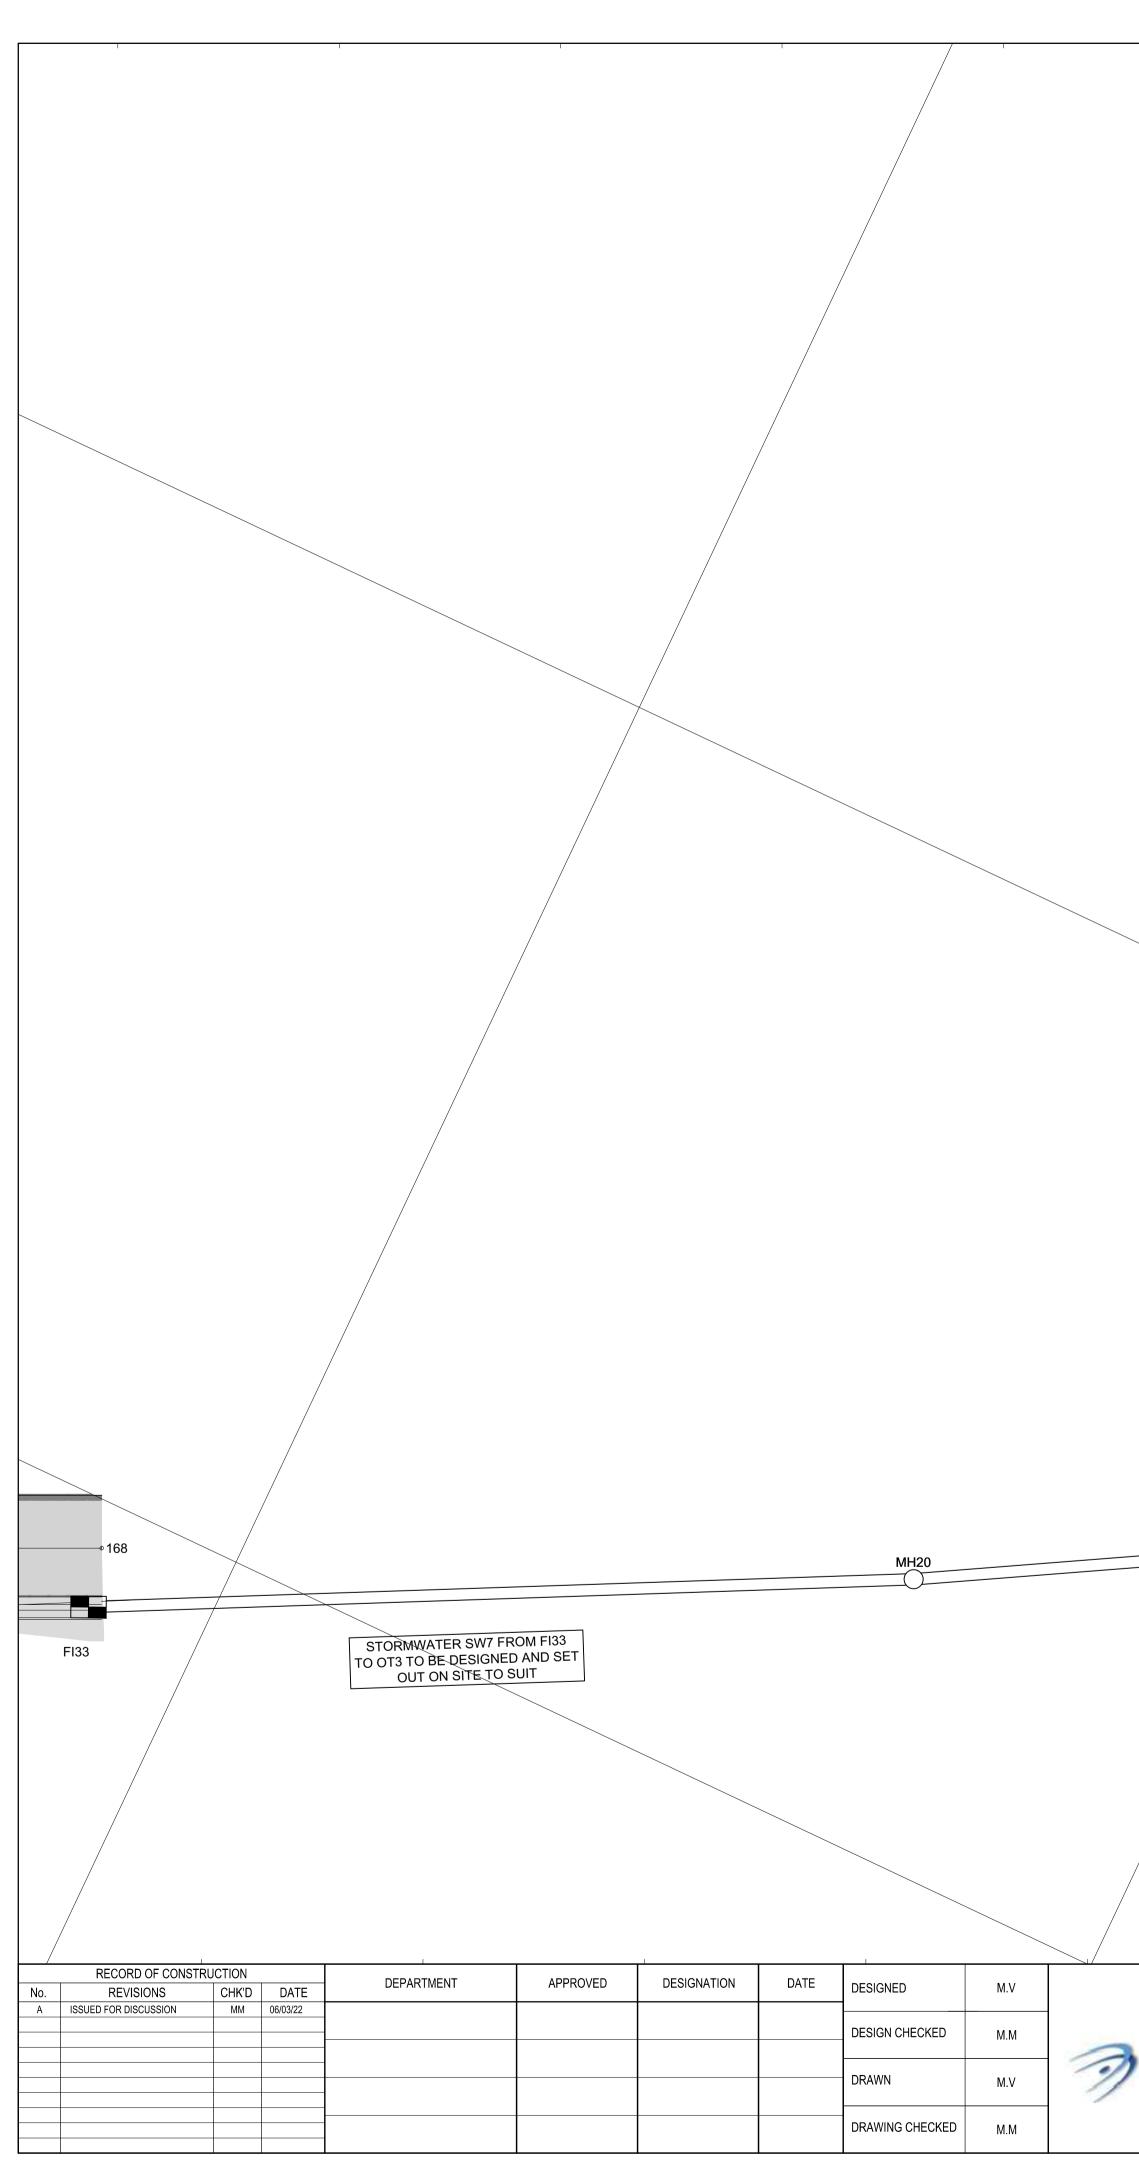

		-60150.000	
	/		
		MH21	
/			
/			/
			MARULENG N
		THE UPGRADING FOR MASHOSHING INTERNAL STREET IN GA-SEGORORO	
Mont Projects	S		NARULEVC
7311 Habanero S	o Street	STORMWATER LAYOUT SW7	
Lotus Garder 0008	ens		CIPAL

